




REAR ELEVATION AS PROPOSED | Scale 1:50

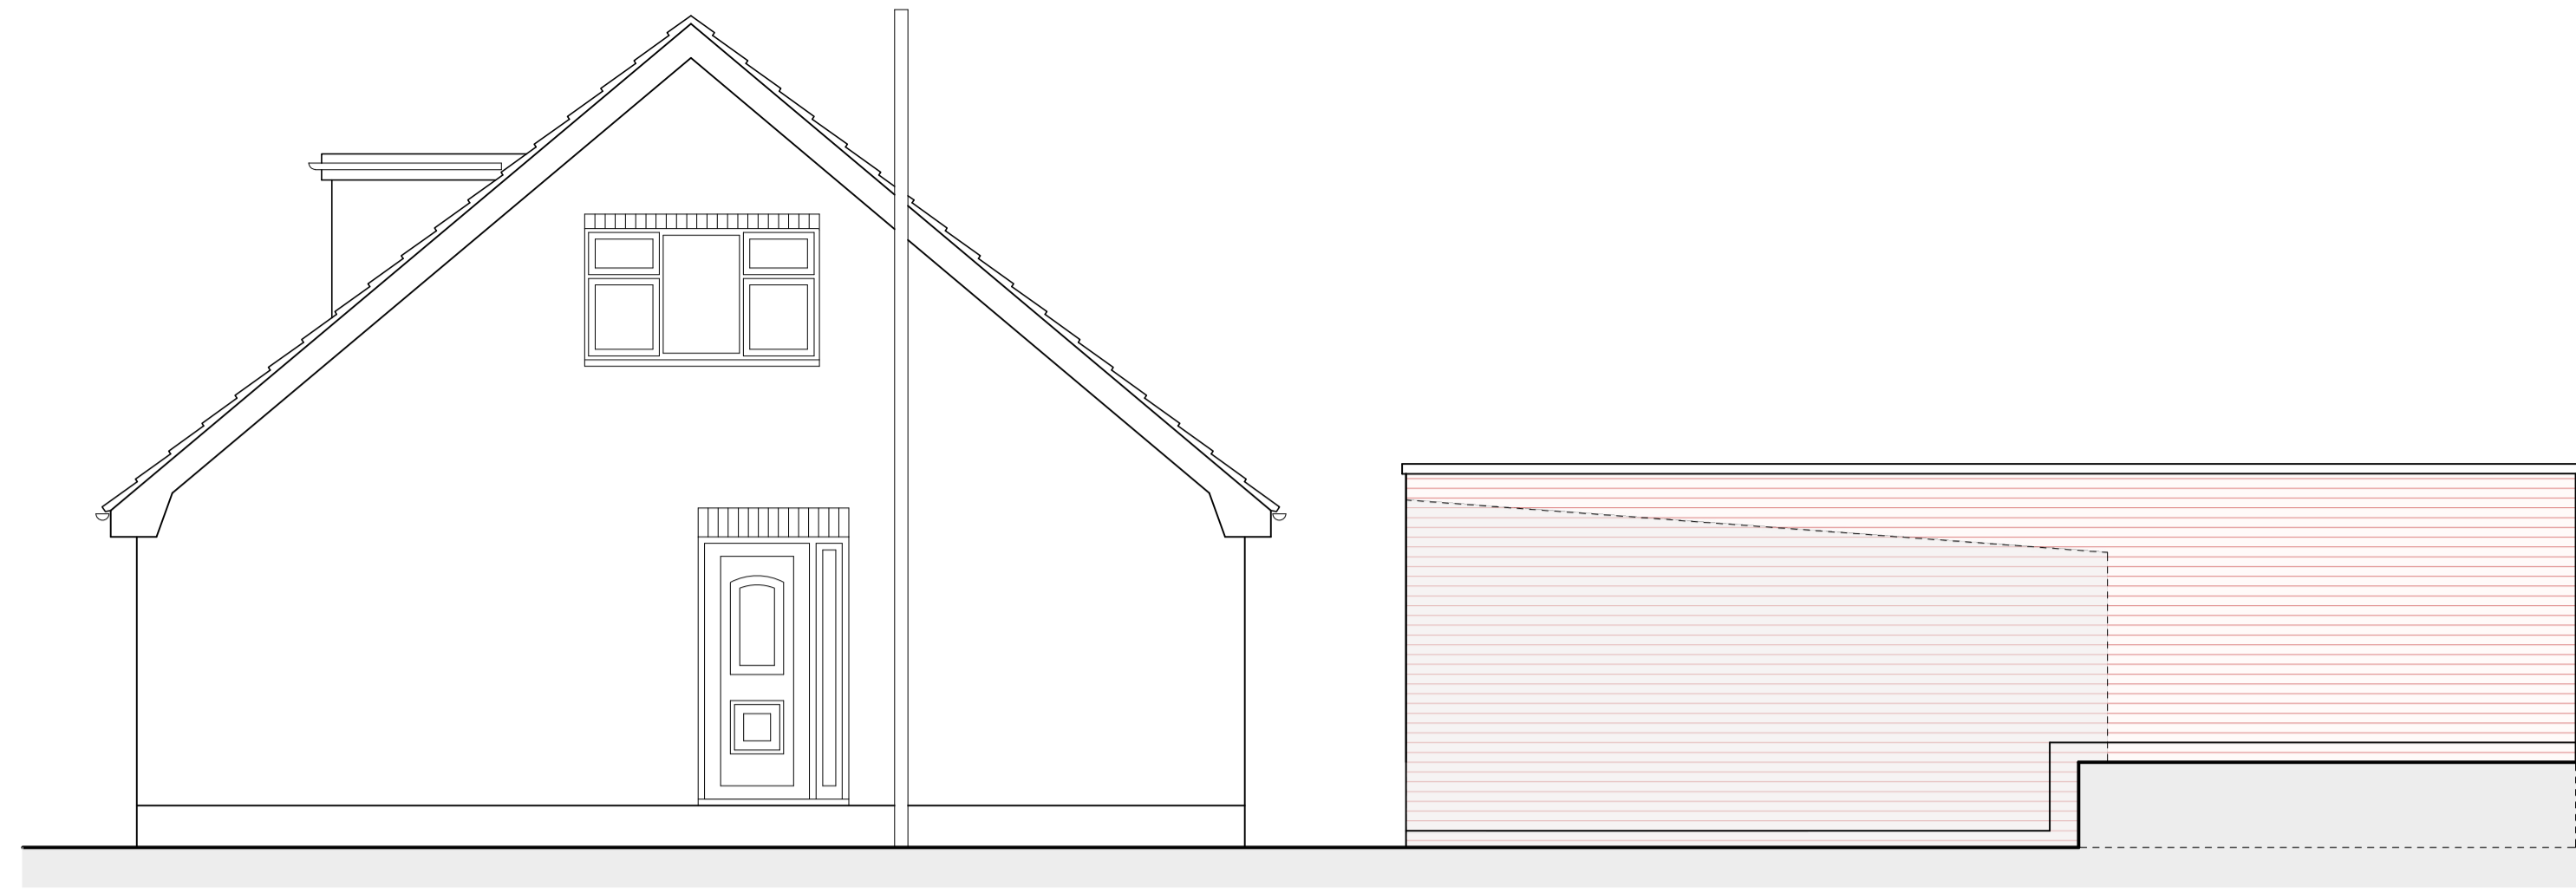


SIDE ELEVATION AS PROPOSED | Scale 1:50  
 DORMER - Cladding to match existing front dormer.  
 OUTBUILDING WALLS - Facing brick to match existing.

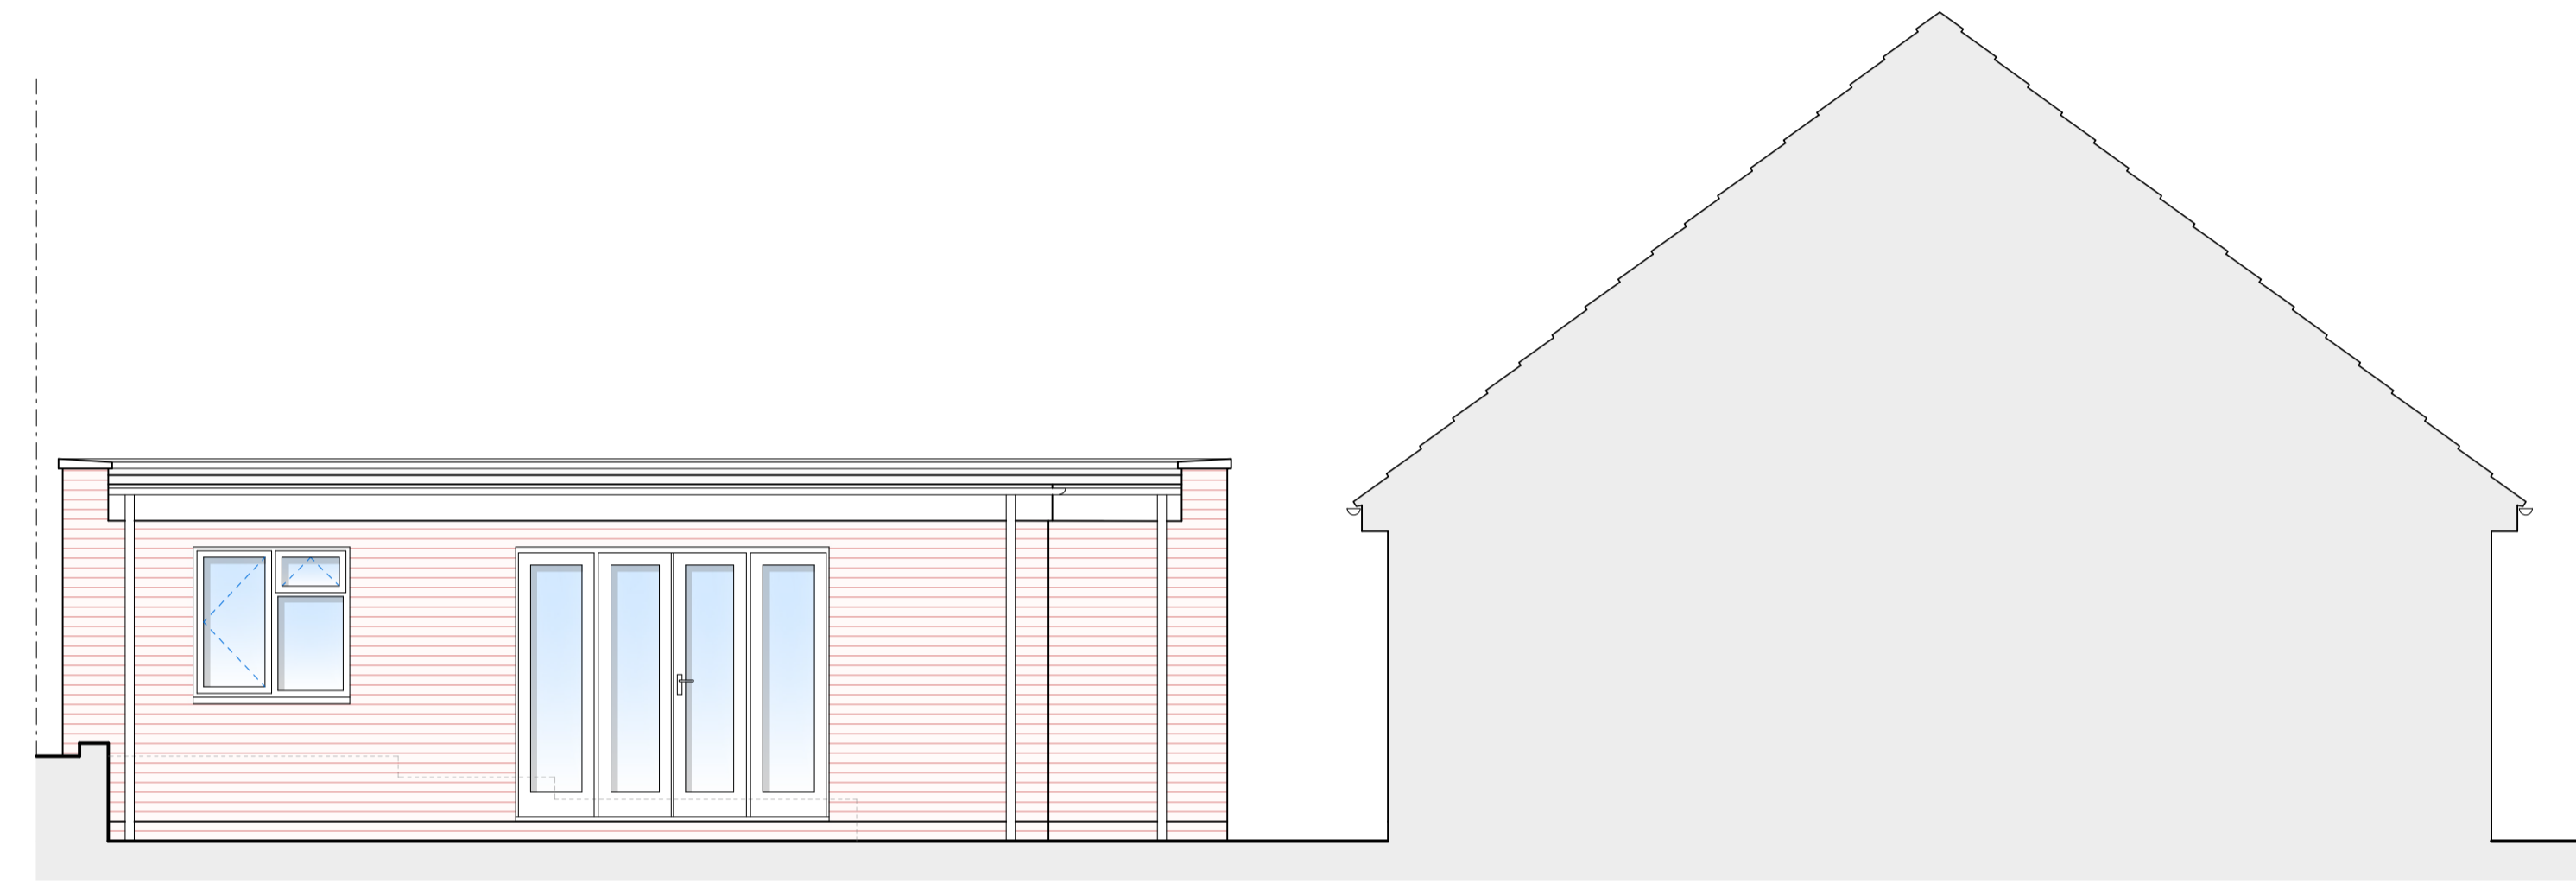


SIDE ELEVATION AS PROPOSED | Scale 1:50

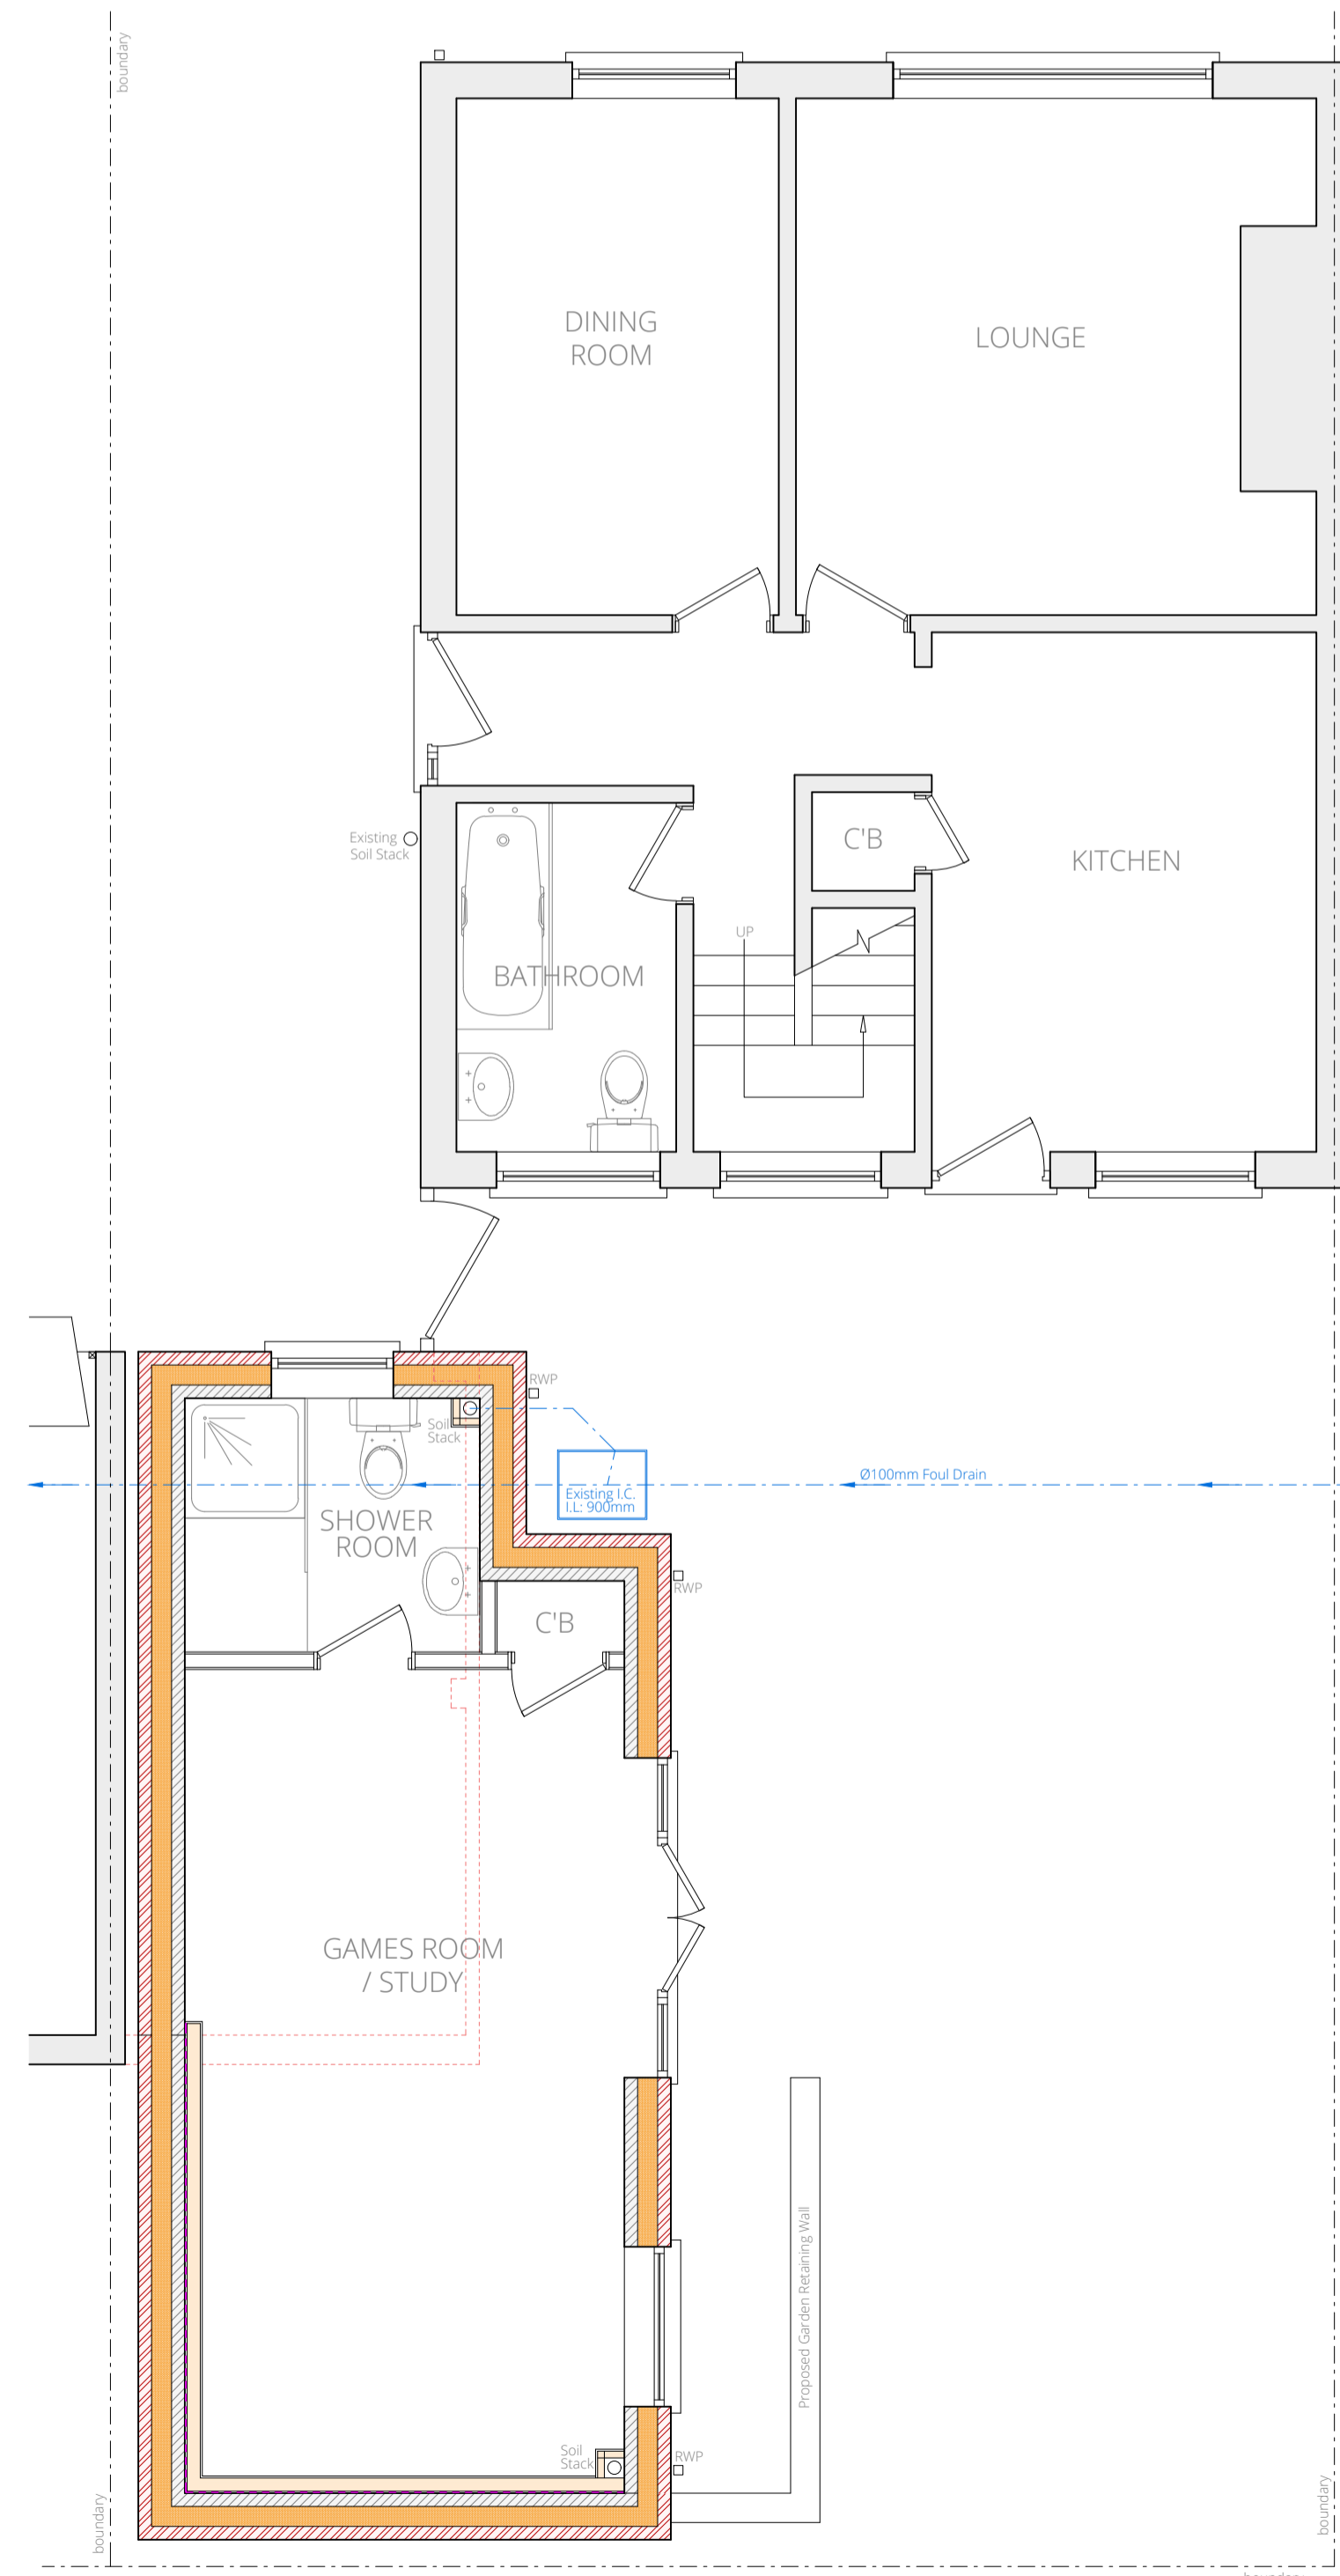

GROUND FLOOR PLAN AS PROPOSED | Scale 1:50

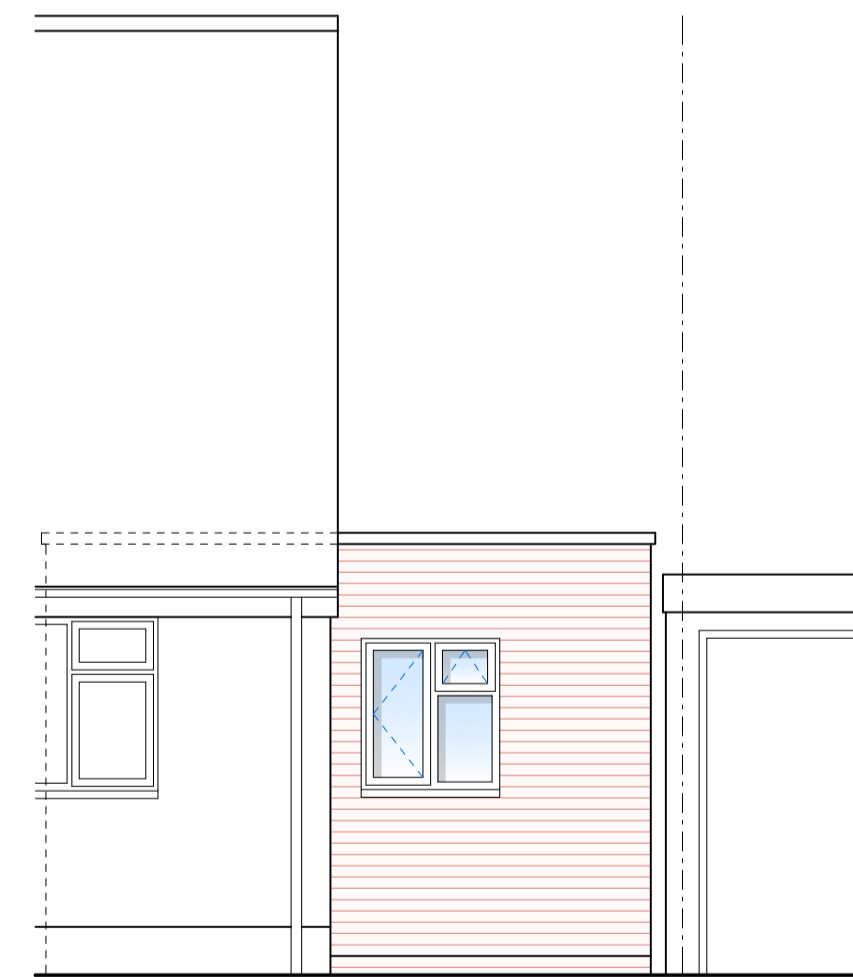


FRONT ELEVATION AS PROPOSED | Scale 1:50

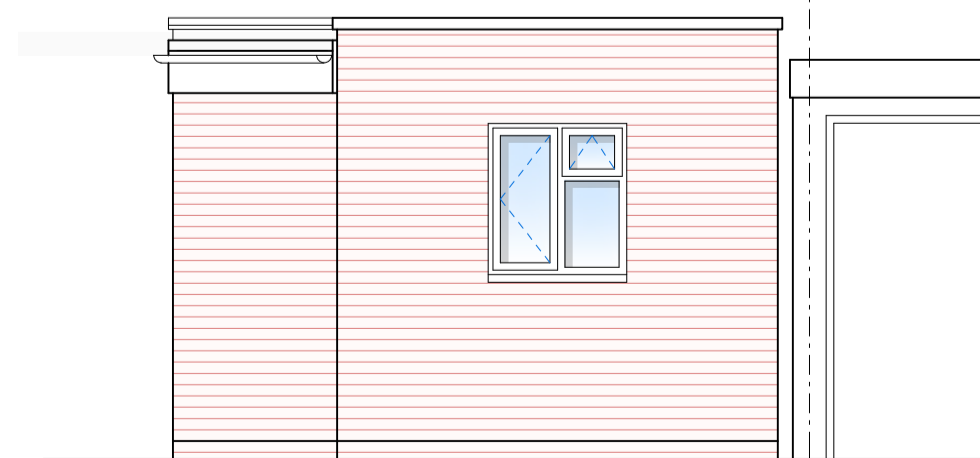

FRONT ELEVATION AS PROPOSED | Scale 1:50



BLOCK PLAN AS PROPOSED | Scale 1:200

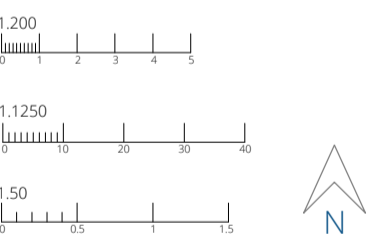

**Proposed Outbuilding**  
 9 Pinedene  
 Stourport  
 Worcs  
 DY13 9NG  
 Mrs Karina Webb

Scale's 1:50, 1:200 & 1:1250 on A1  
 Date December 2023

© This drawing and the design depicted in it are the copyright of the designer and may not be reproduced except by written permission.  
 Ordnance Survey © Crown Copyright 2023  
 All rights reserved. Licence number 100022432

**ENGINEERING and BUILDING DESIGN**  
 ENGINEERING and BUILDING DESIGN LTD  
 65 Seaside Way  
 Stourport-on-Severn  
 Worcestershire  
 DY13 8PQ  
 01299 402020  
 07528 579724  
 hello@engbuildingdesign.co.uk  
 www.engbuildingdesign.co.uk