





REAR ELEVATION AS EXISTING | Scale 1:50

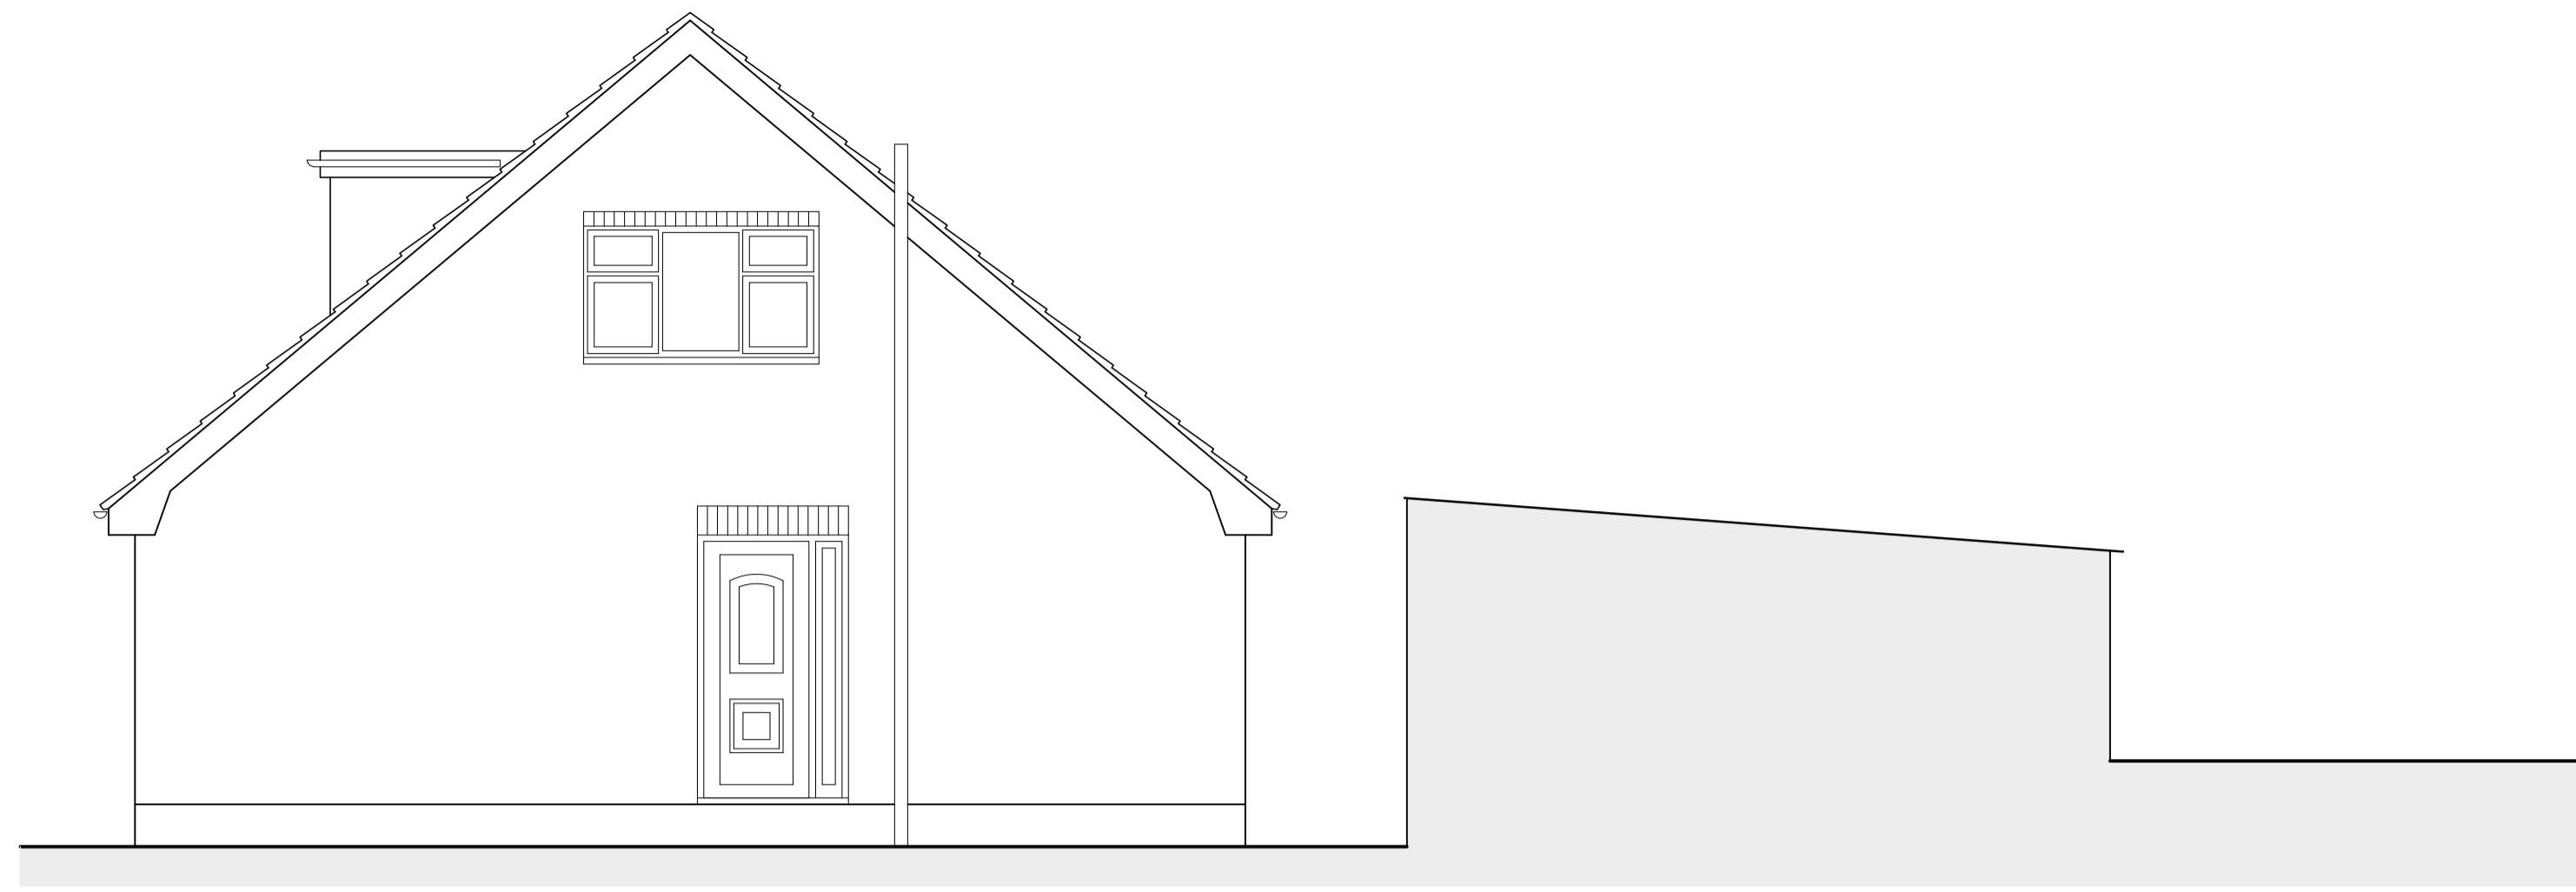


SIDE ELEVATION AS EXISTING | Scale 1:50




LOCATION PLAN AS EXISTING | Scale 1:1250

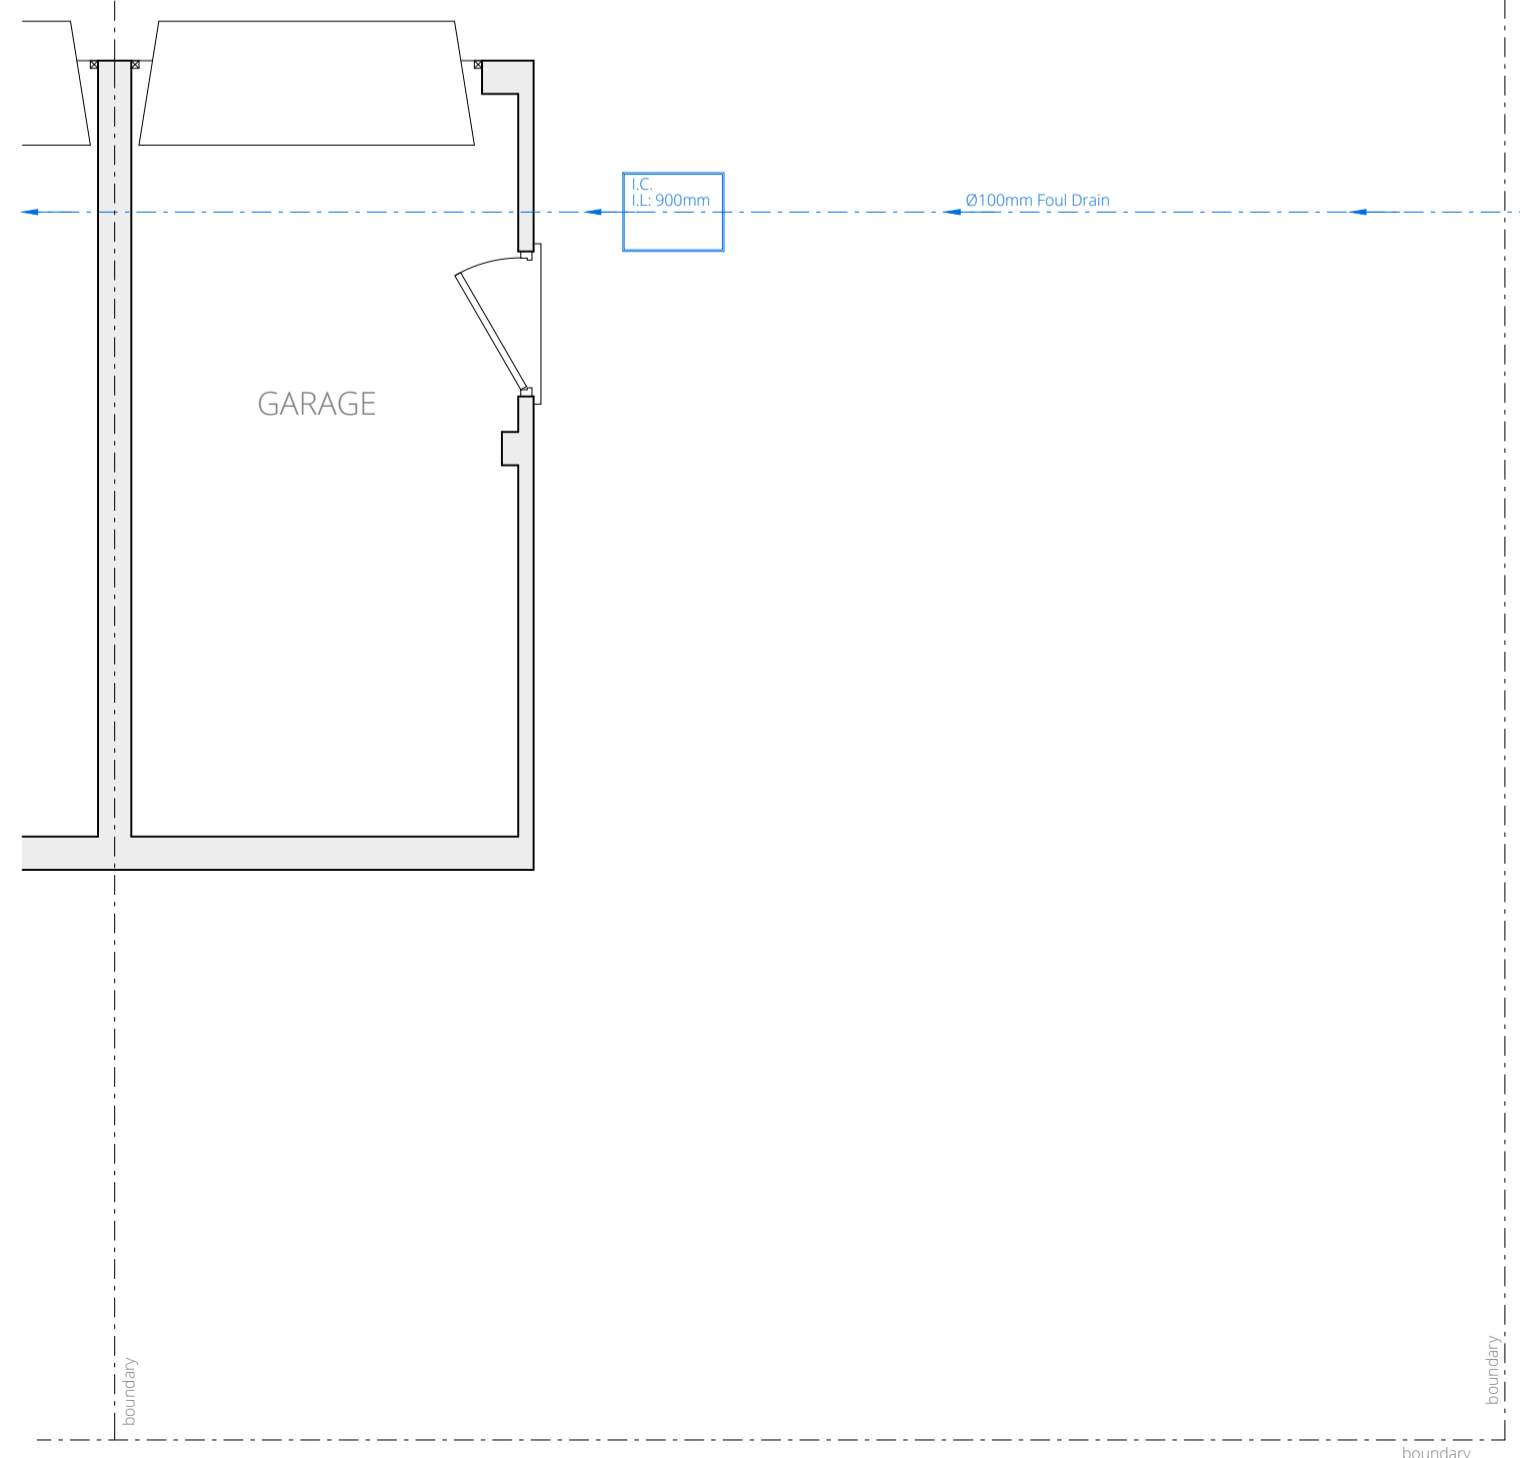

GROUND FLOOR PLAN AS EXISTING | Scale 1:50

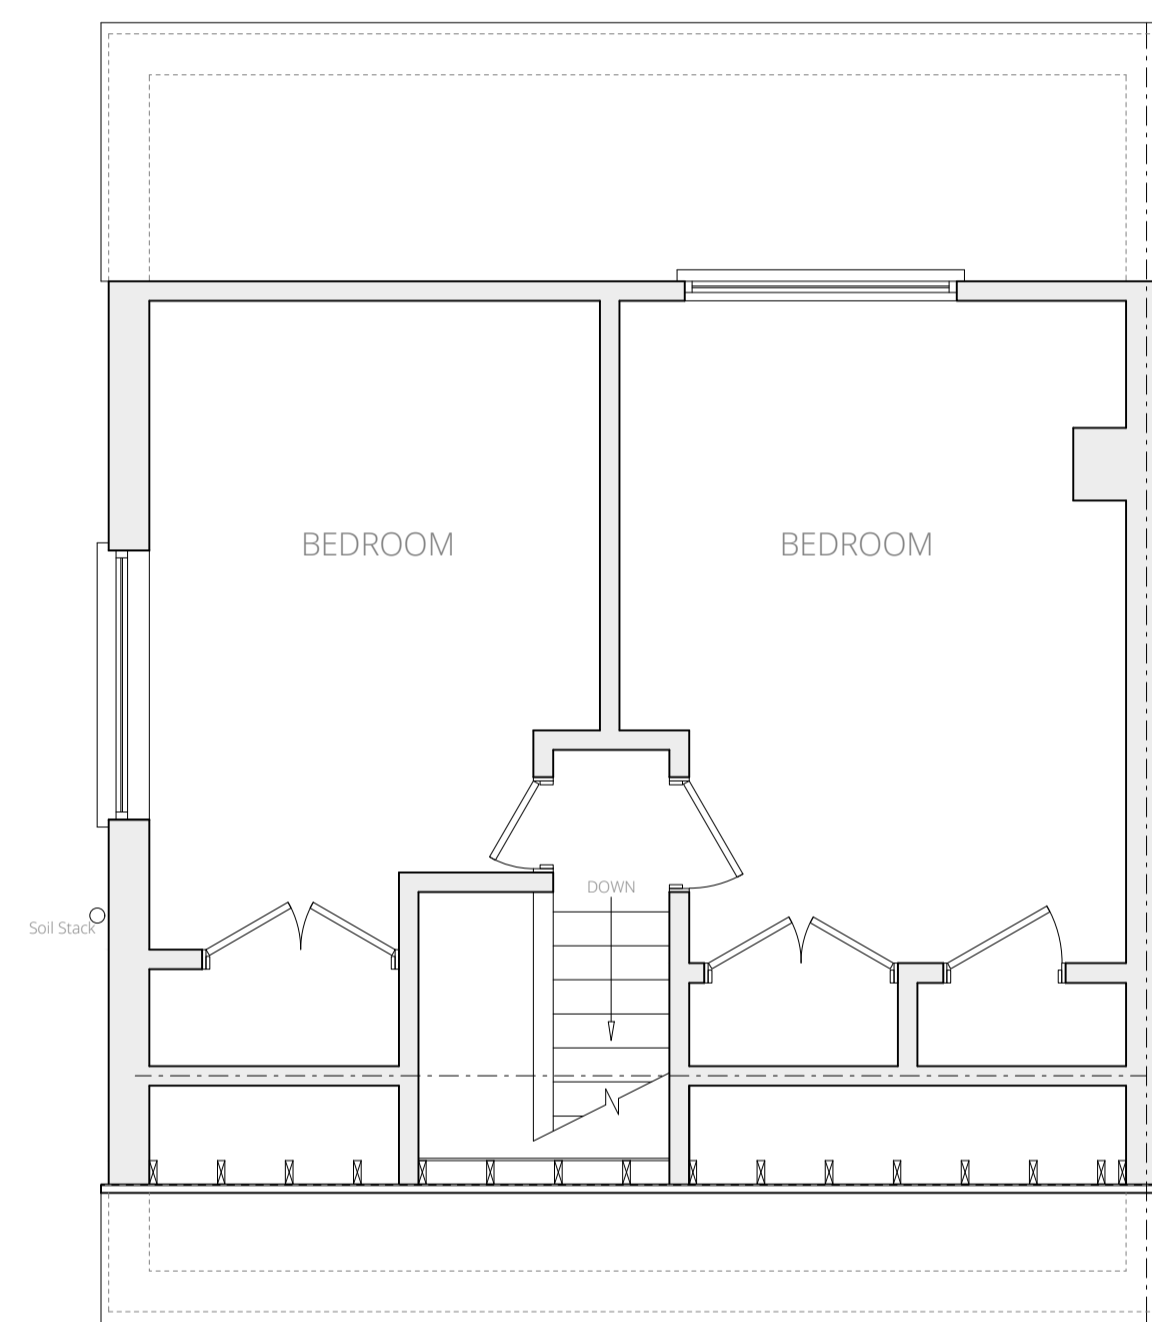


FIRST FLOOR PLAN AS EXISTING | Scale 1:50

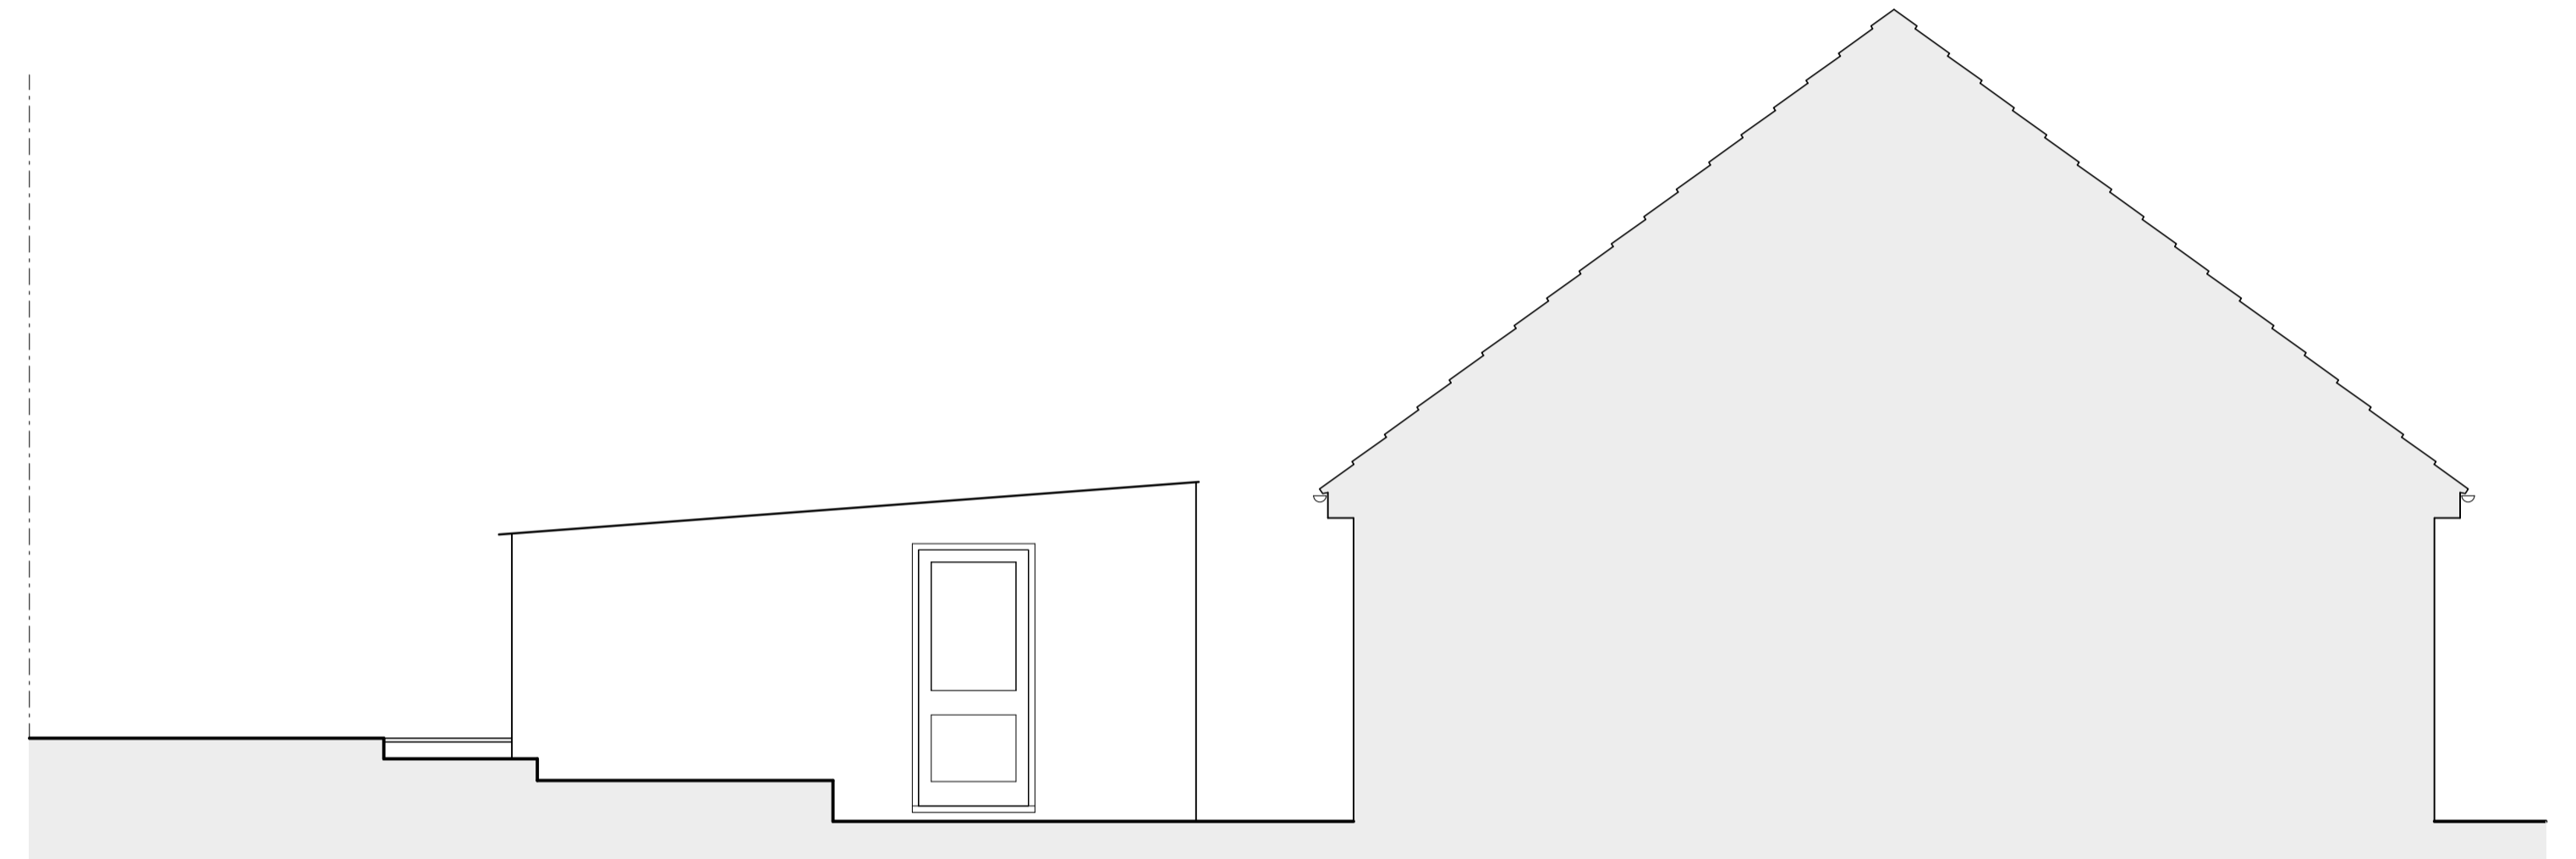

SIDE ELEVATION AS EXISTING | Scale 1:50



BLOCK PLAN AS EXISTING | Scale 1:200

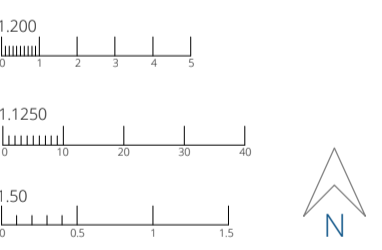

EXISTING
 9 Pinedene
 Stourport
 Worcs
 DY13 9NG
 Mrs Karina Webb
 Scale's 1:50, 1:200 & 1:1250 on A1
 Date December 2023
 © This drawing and the design depicted in it are the
 copyright of the designer and may not be reproduced
 except by written permission.
 Ordnance Survey © Crown Copyright 2023
 All rights reserved. Licence number 100022432

ENGINEERING and BUILDING DESIGN
 ENGINEERING and BUILDING DESIGN LTD
 65 Stratton Way
 Stourport-on-Severn
 Worcestershire
 DY13 8PQ
 01299 402020
 07528 579724
 hello@engbuildingdesign.co.uk
 www.engbuildingdesign.co.uk