


Synagogue Access Road

Hutton Grove

pavement

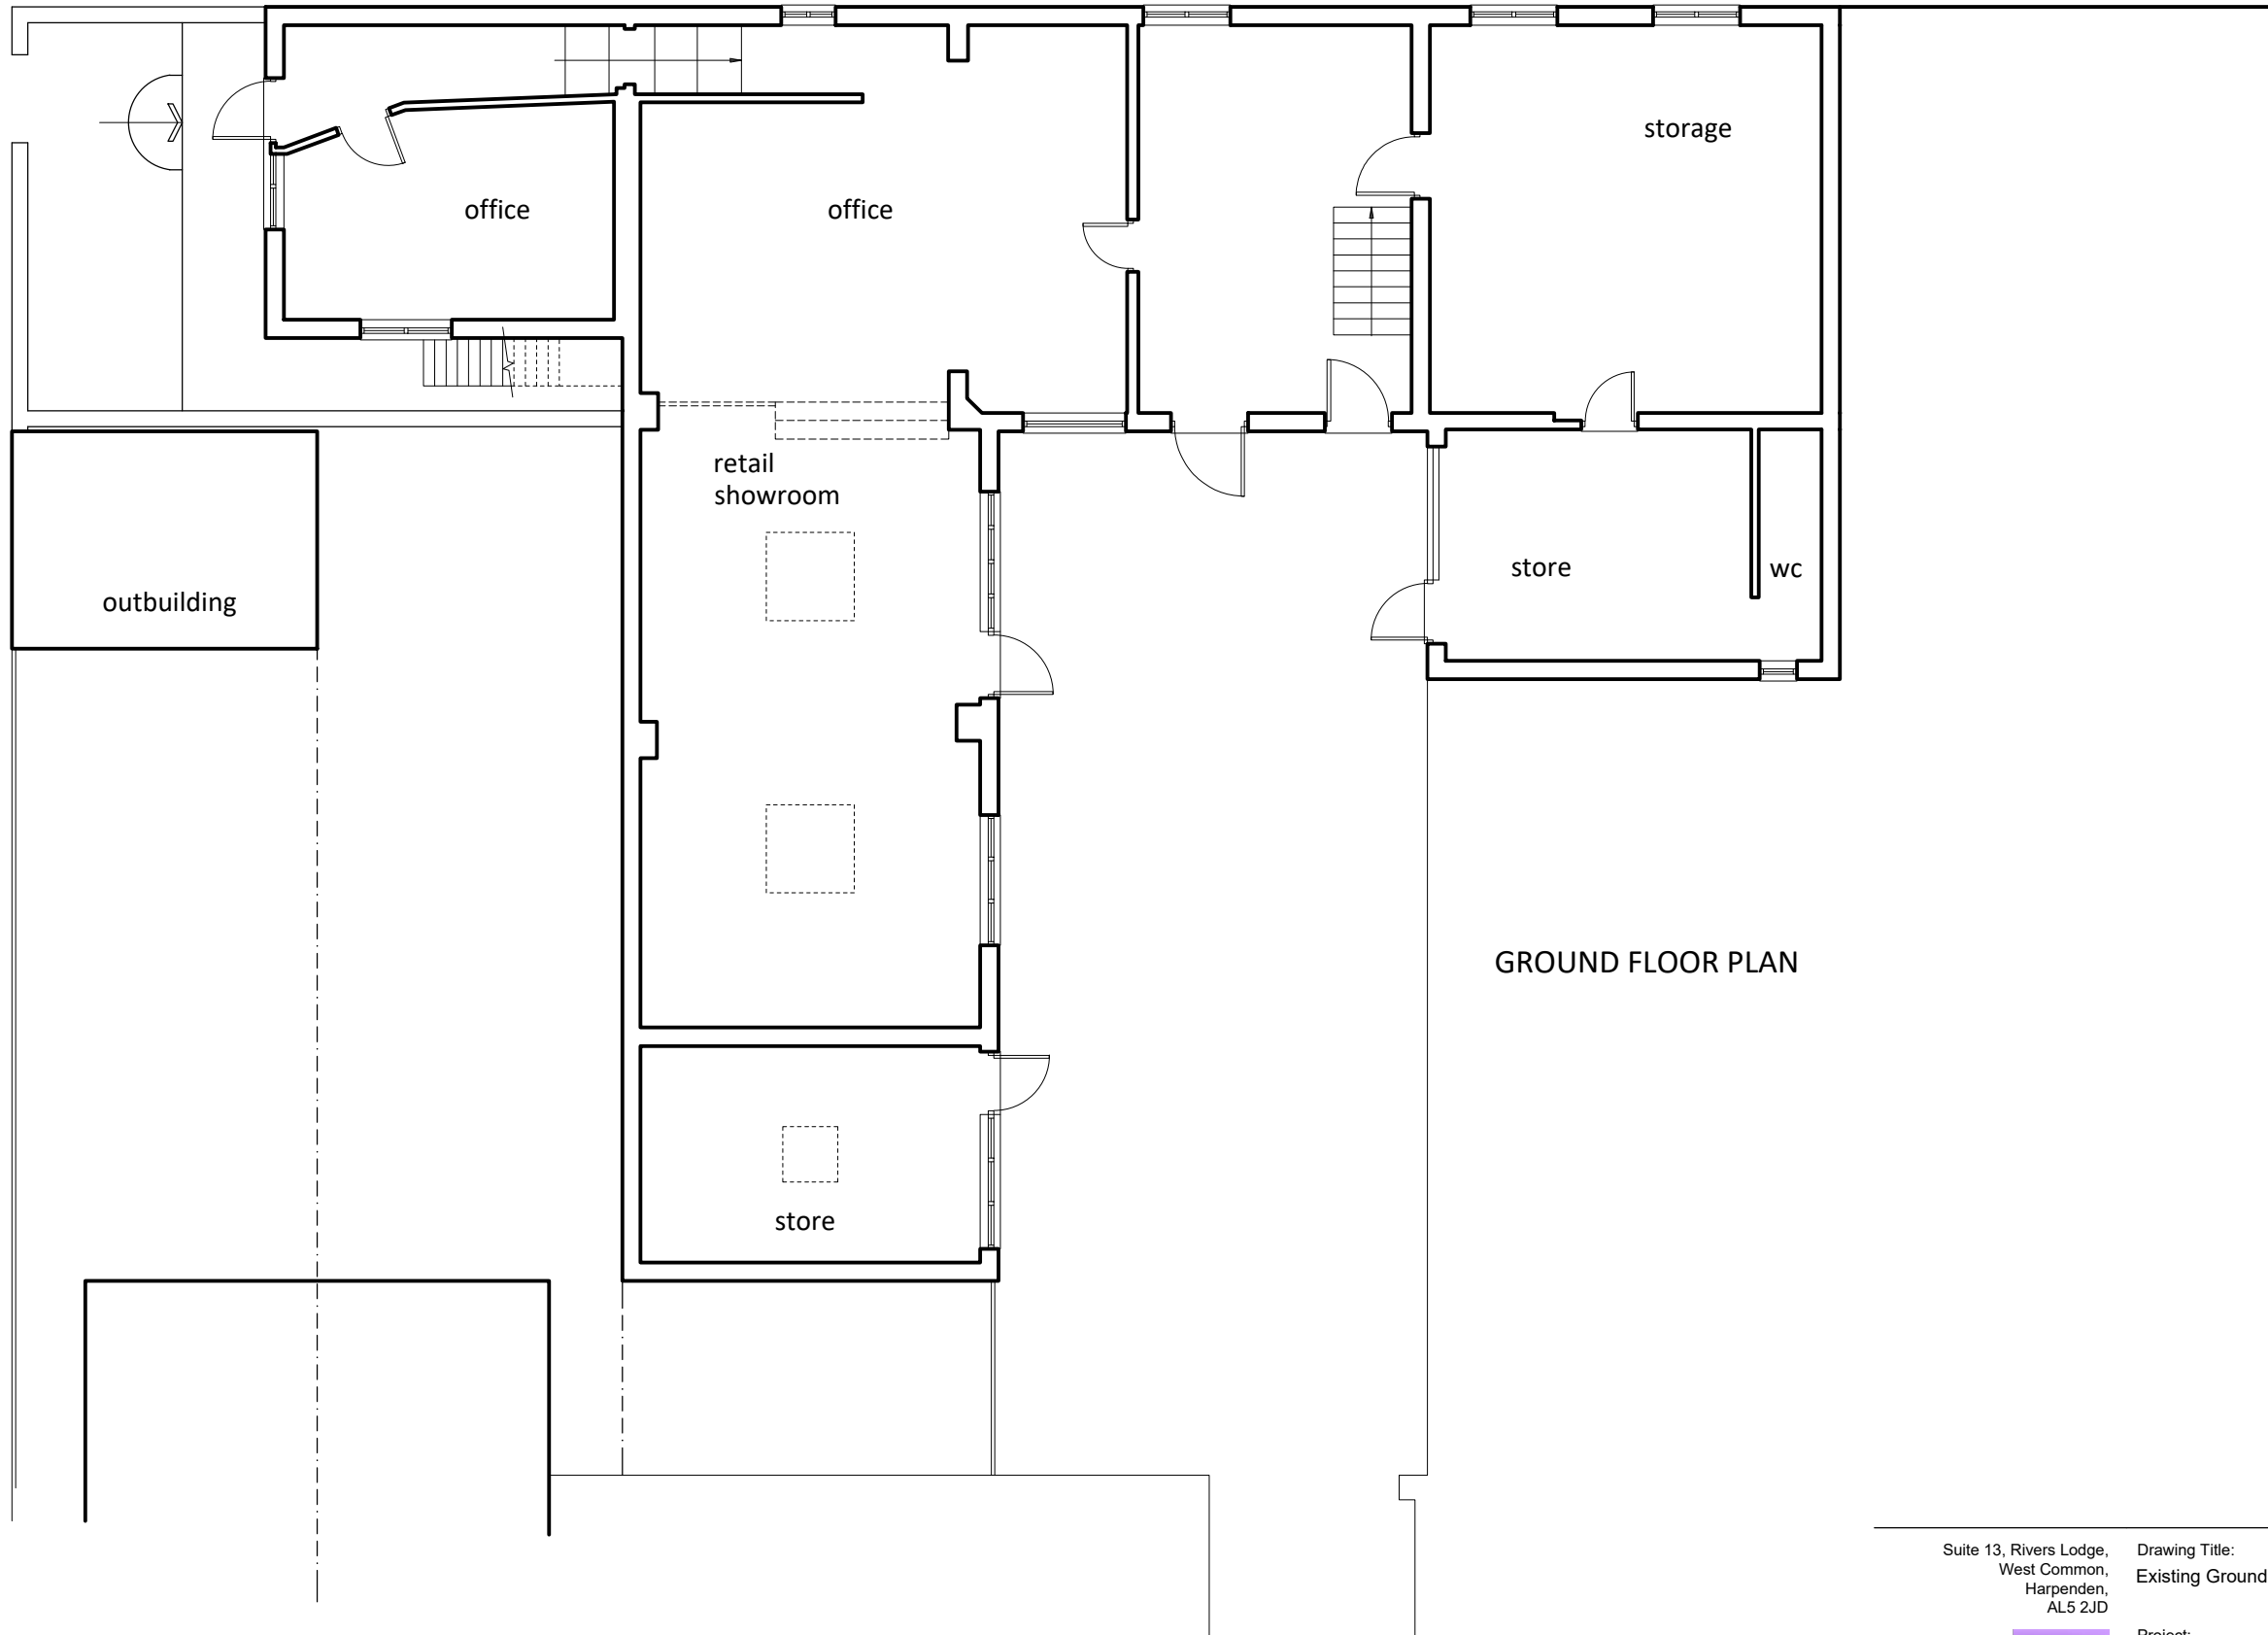

GROUND FLOOR PLAN



Suite 13, Rivers Lodge,
West Common,
Harpenden,
AL5 2JD



Drawing Title:
Existing Ground Floor

Project:
Extensions and
alterations.

Location:
42a Birkbeck Road
London N12 8DZ

Scale: 1:50@A1
1:100@A3

Drwn: ao

Date: Nov 2023

Drawing No:

5417_EX_01