



FIRST FLOOR PLAN

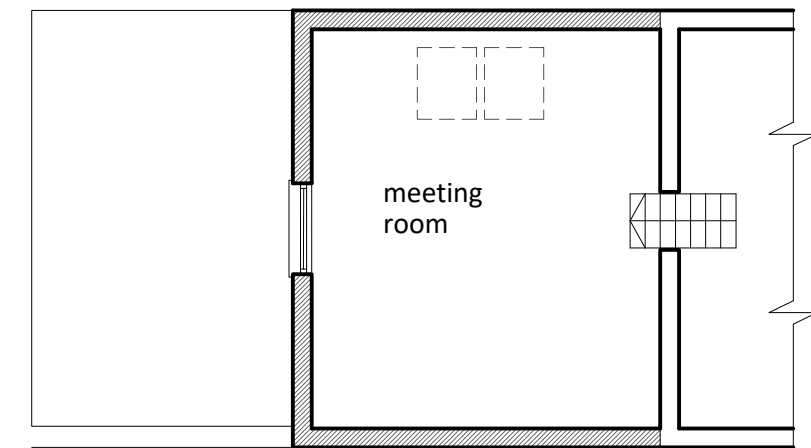

SECOND FLOOR PLAN

 

Suite 13, Rivers Lodge, West Common, Harpenden, AL5 2JD	Drawing Title: Proposed First & Second Floor plans	Scale: 1:50@A1 1:100@A3
	Project: Extensions and alterations	Drwn: ao Date: Jan 2024
Location: 42A Birkbeck Road London N12 8DZ	Drawing No: 5417_PL_02	

t: 01582 287 280
 e: enquiries@planningconsent.com
 W: www.planningconsent.com

