

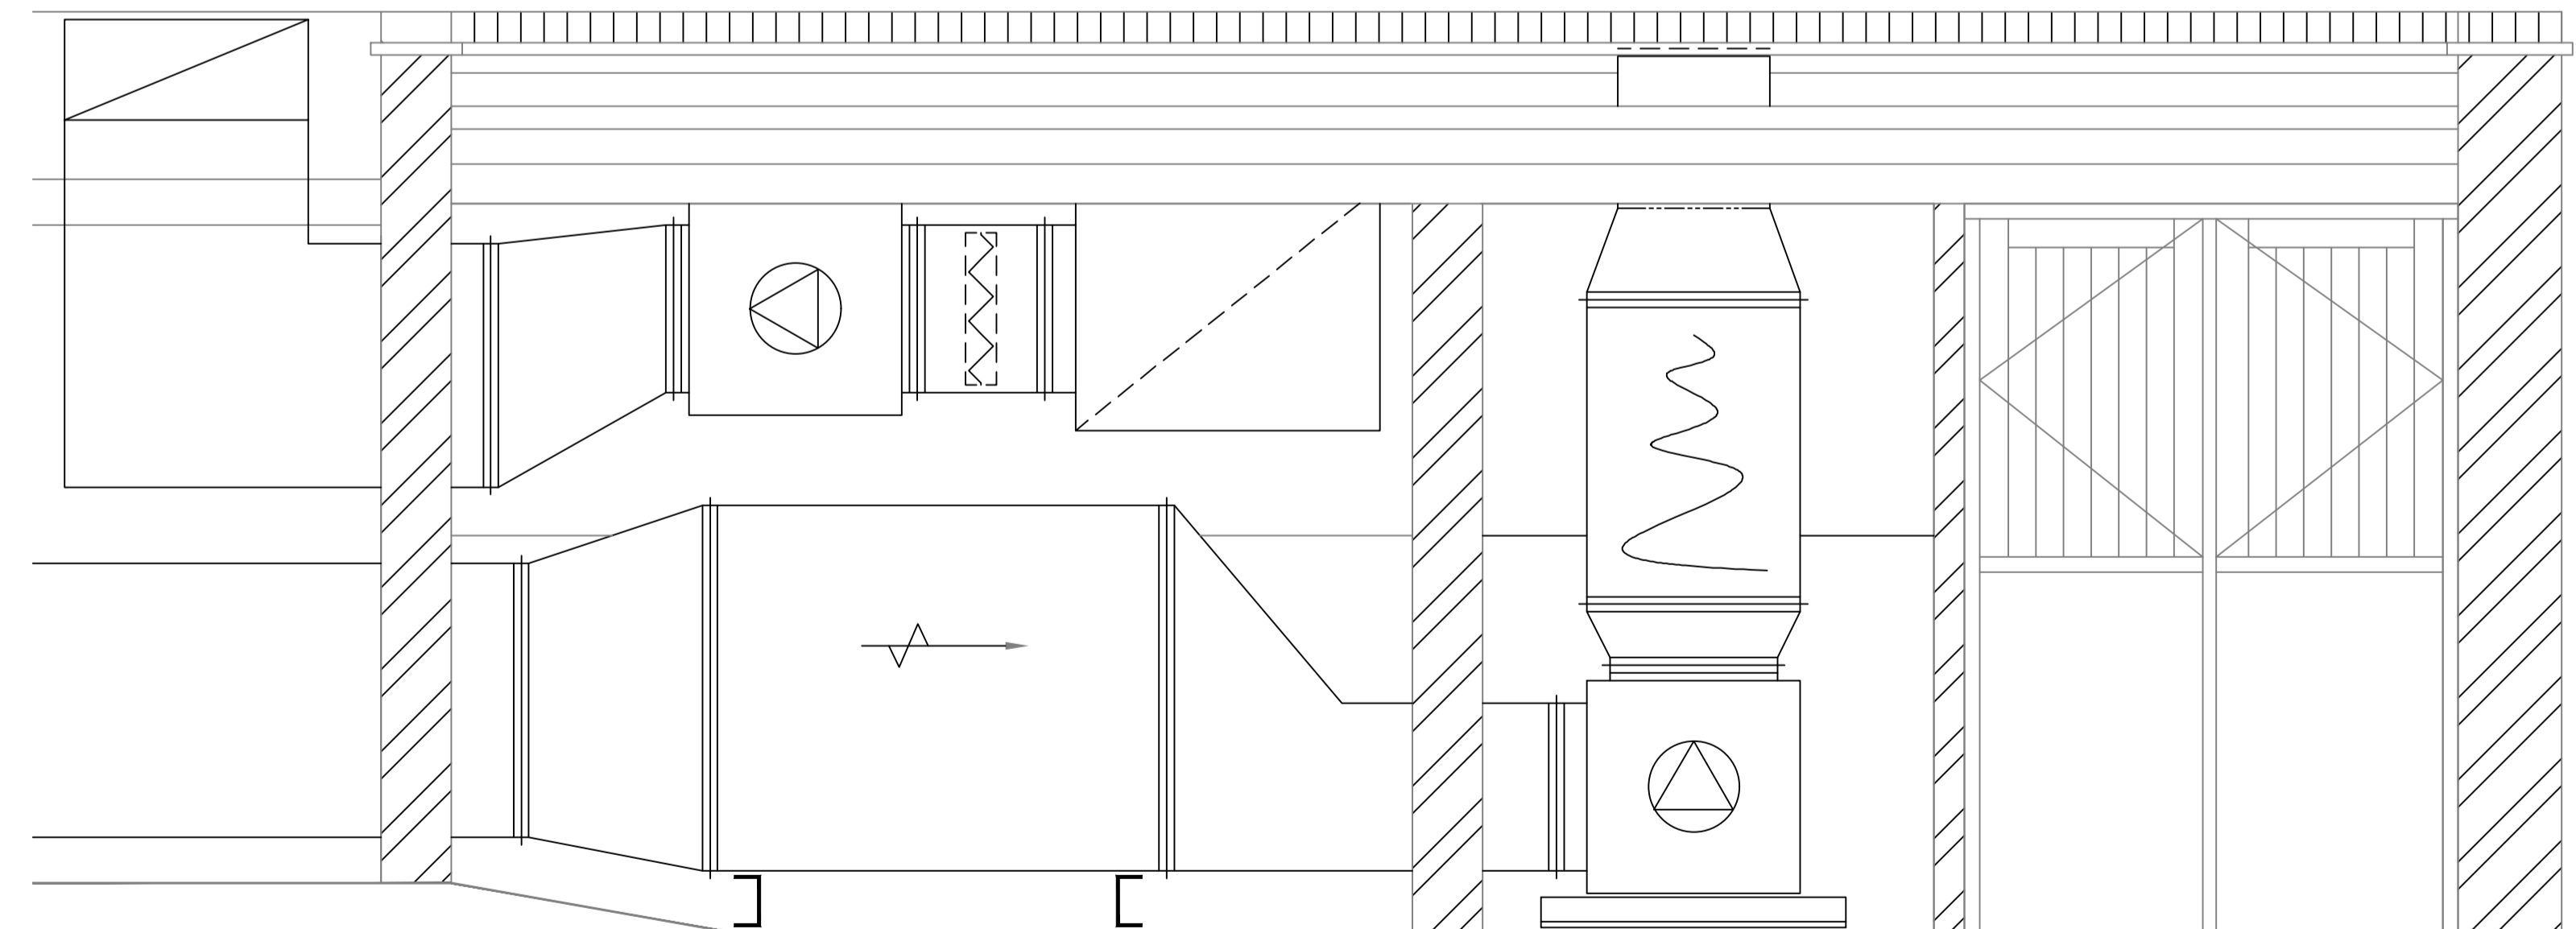



PROPOSED DUCTWORK TO EXISTING
EXTERNAL STORES _SECTION AA'
SCALE 1:20

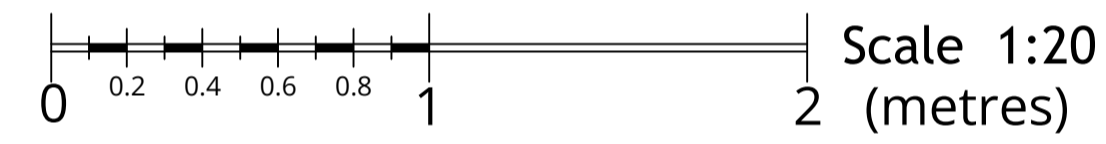

PROPOSED DUCTWORK TO EXISTING
EXTERNAL STORES _STORE ELEVATION
SCALE 1:20

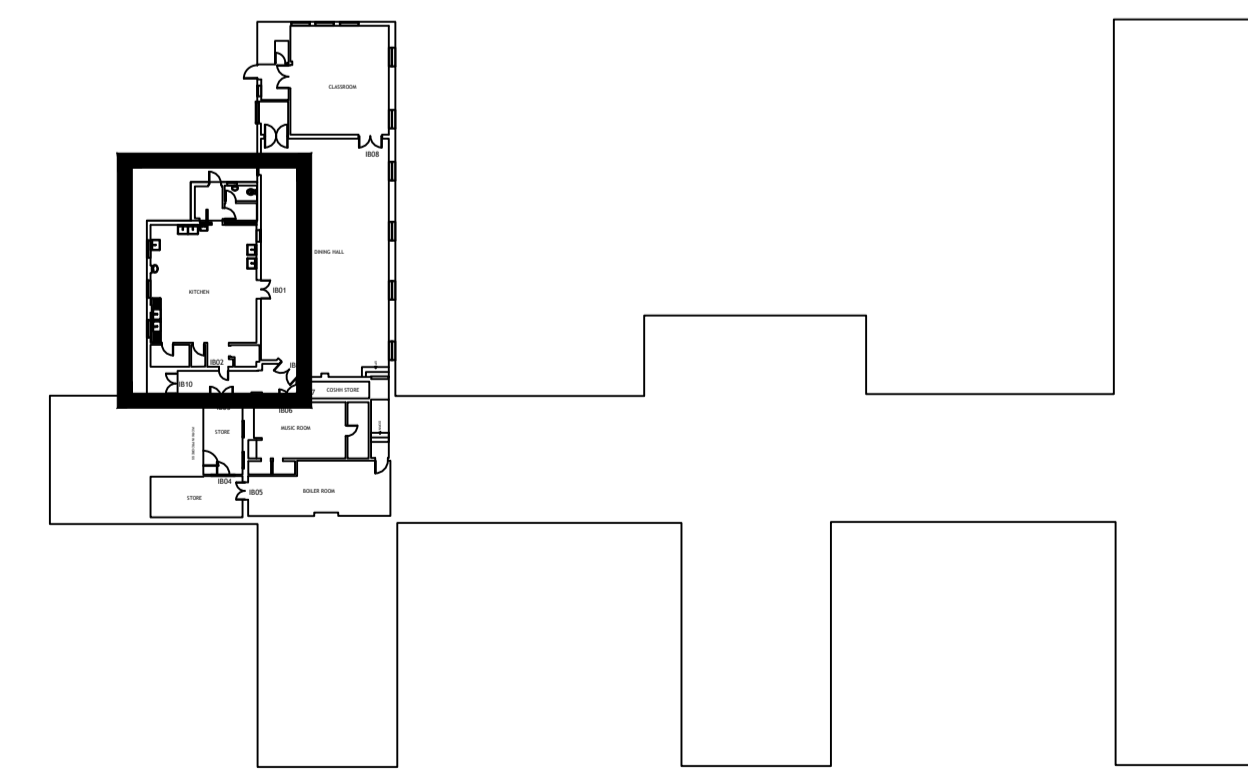

BIGWOOD HOUSE EXISTING FLOOR PLAN
SCALE 1:500

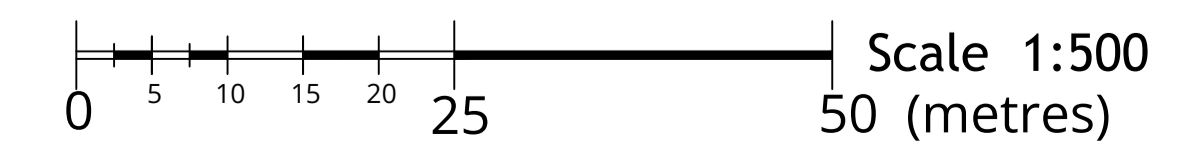

Drawing Status:			
PLANNING and LBC			
Rev	Description	Date	By
MAJESTY HOUSE, AVENUE WEST SKYLINE 120, BRAINTREE ESSEX, CM77 7AA T: 01279 647111 W: www.barker-associates.co.uk E: mail@barker-associates.co.uk			
Client: THE HENRIETTA BARNETT SCHOOL			
Project Title: Installation of new kitchen extract at Bigwood House Kitchen, The Henrietta Barnett School, Central Square, London NW11 7BN			
Drawing Title: External Stores _Section			
Drawn	Checked	Scale	Date
JM		1/20 @ A1	11/03/2024
ARCHITECTURAL			
Drawing Number: P23-0402-BA-A1-ZZ-DR-A-2011			Project No: P23-0402
Status: SO		Revision: P01	