
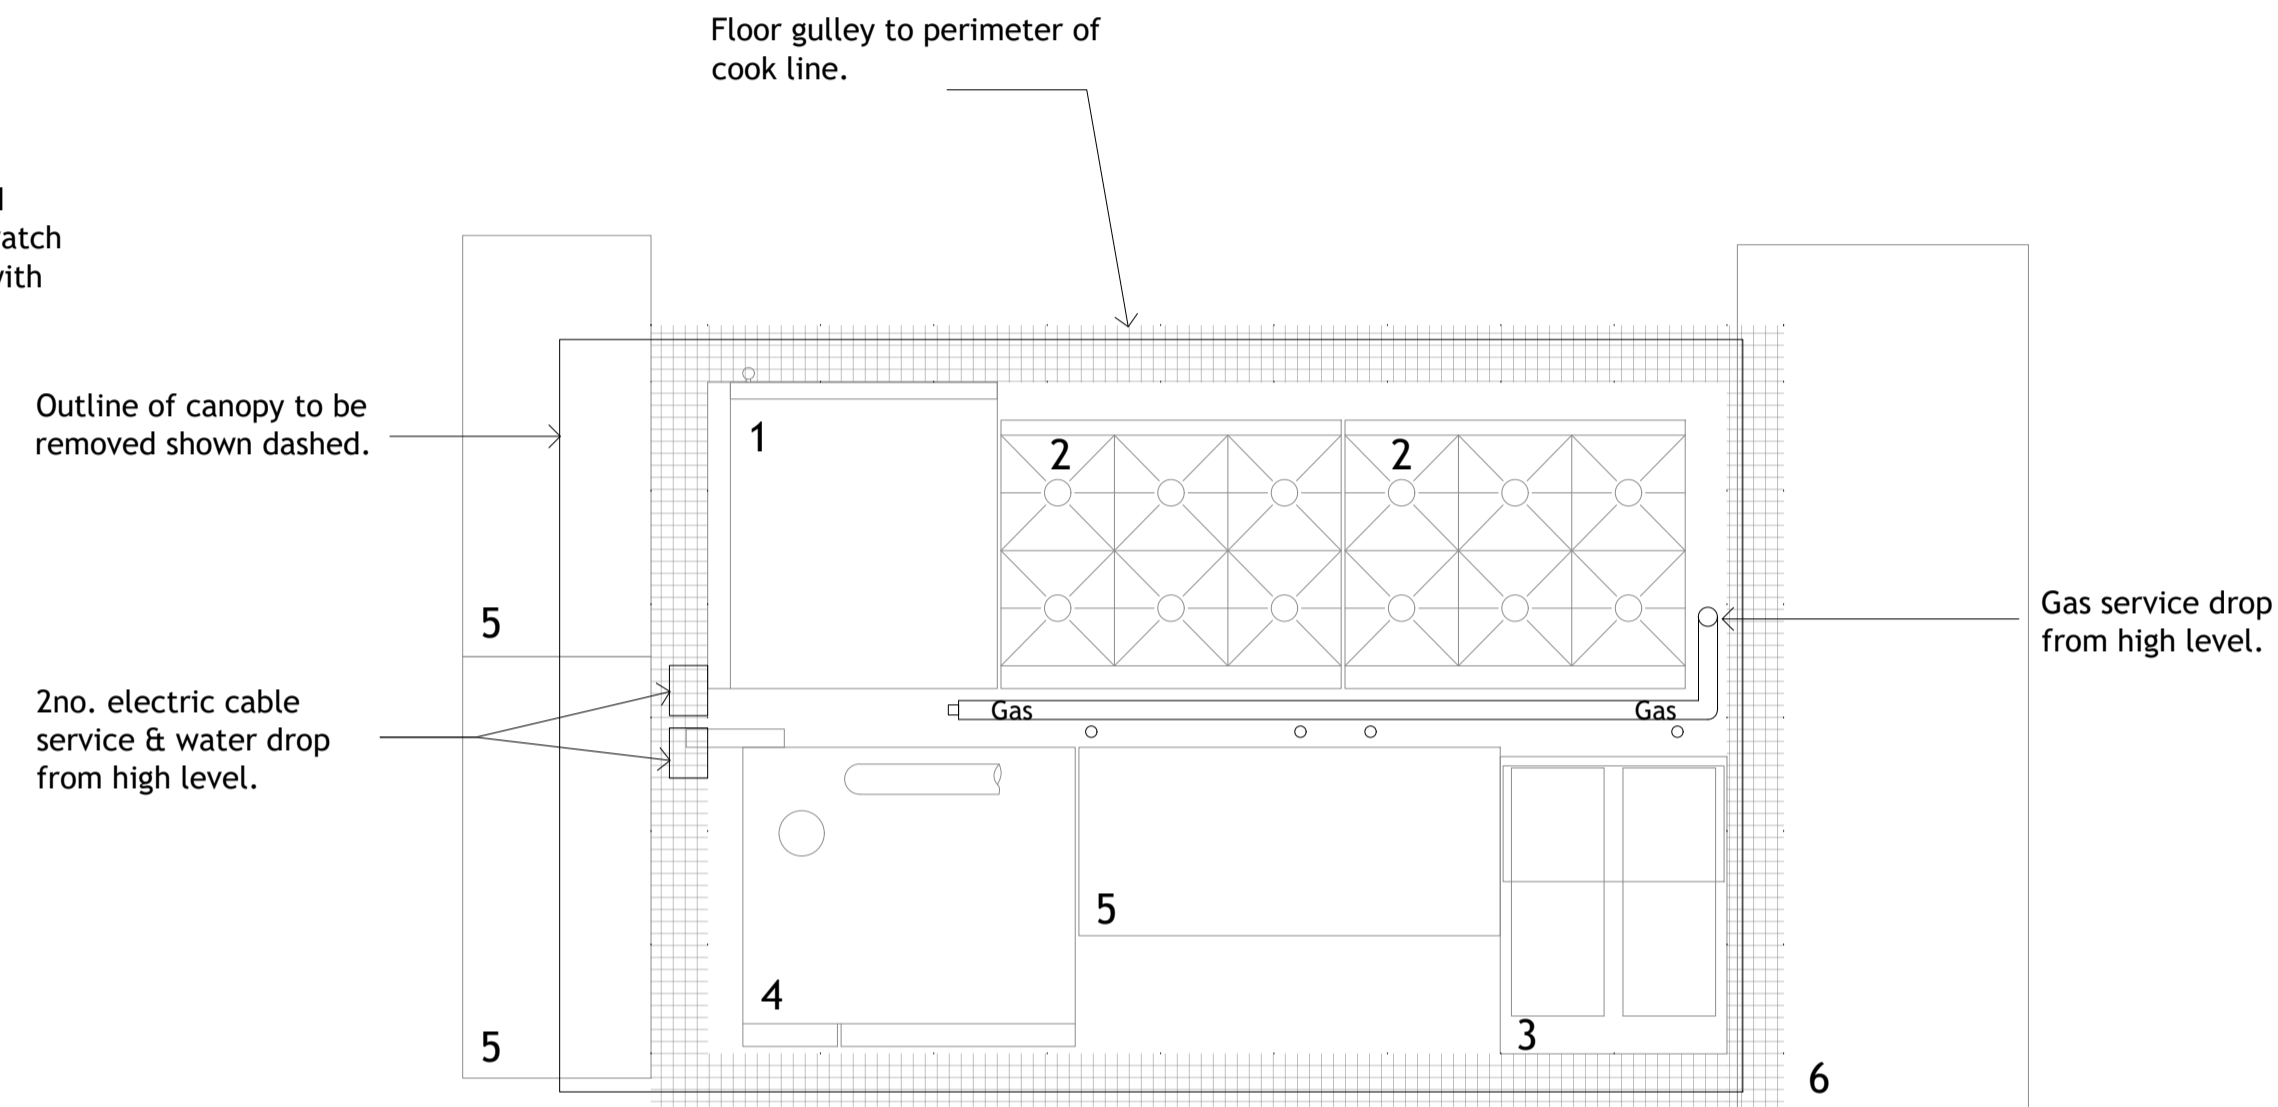


NOTES:  
ALL LEVELS, ANGLES AND DIMENSIONS TO BE CHECKED  
ON SITE PRIOR TO COMMENCEMENT OF WORKS.

THIS DRAWING IS TO BE READ IN CONJUNCTION WITH  
ALL RELEVANT STRUCTURAL ENGINEERS AND  
MECHANICAL AND ELECTRICAL ENGINEERS DRAWINGS,  
DETAILS AND SPECIFICATIONS.

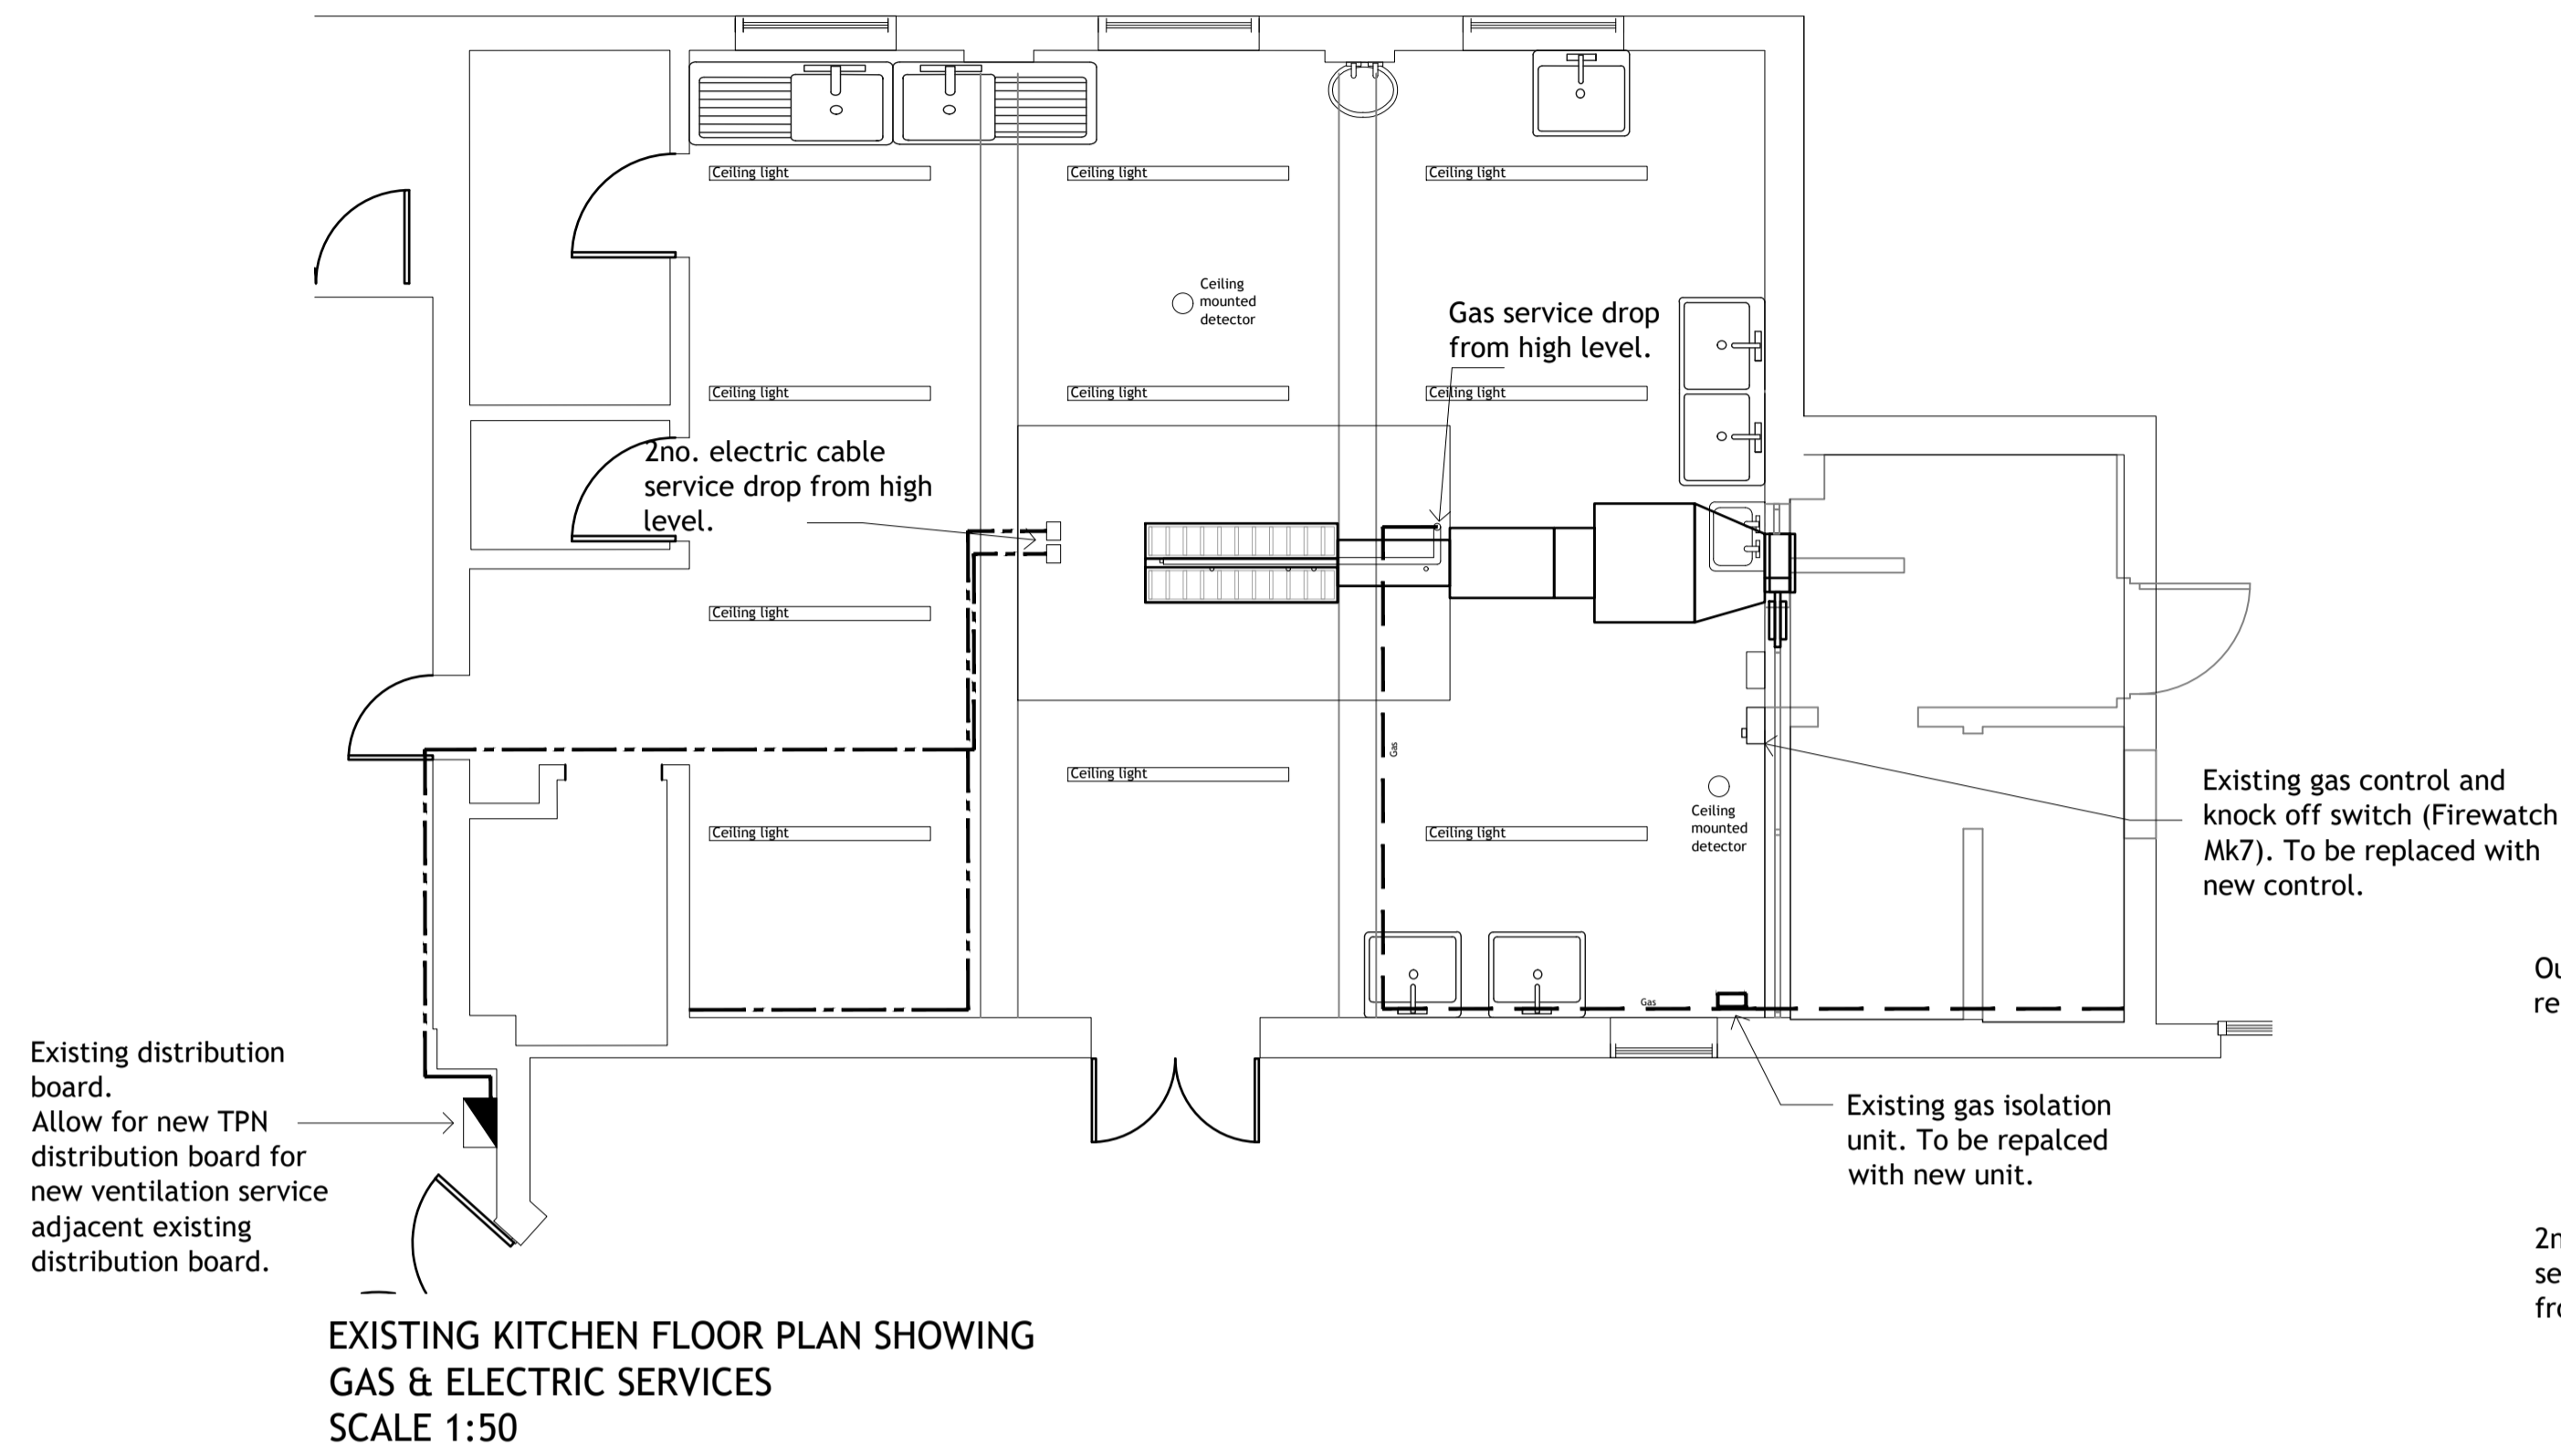

**LEGEND**



**Cooking Appliances**

1. Lincat electric oven
2. Moorwood Vulcan gas range oven (X2).
3. Falcon gas fryer.
4. Rational electric oven.


**Tables**

5. 1220mm (long) x 610mm (deep).
6. 2290mm (long) x 770mm (deep).

Floor Gully with grille.

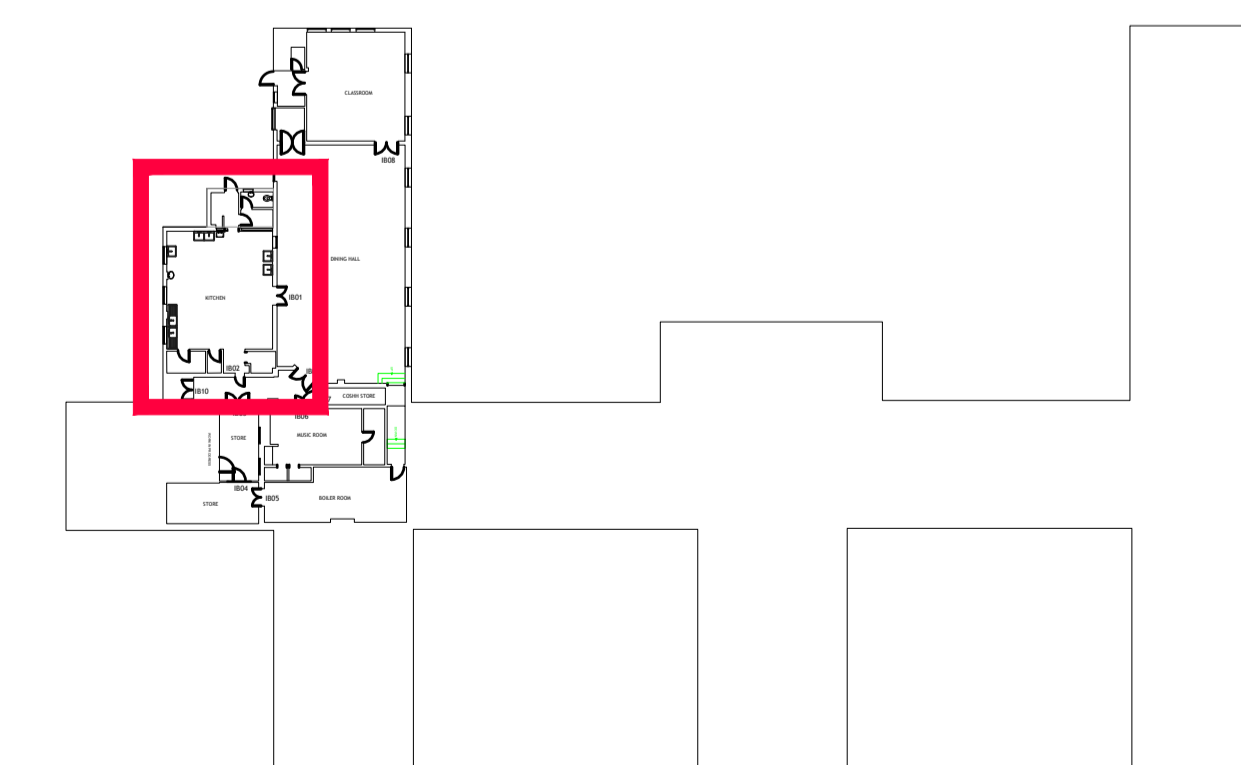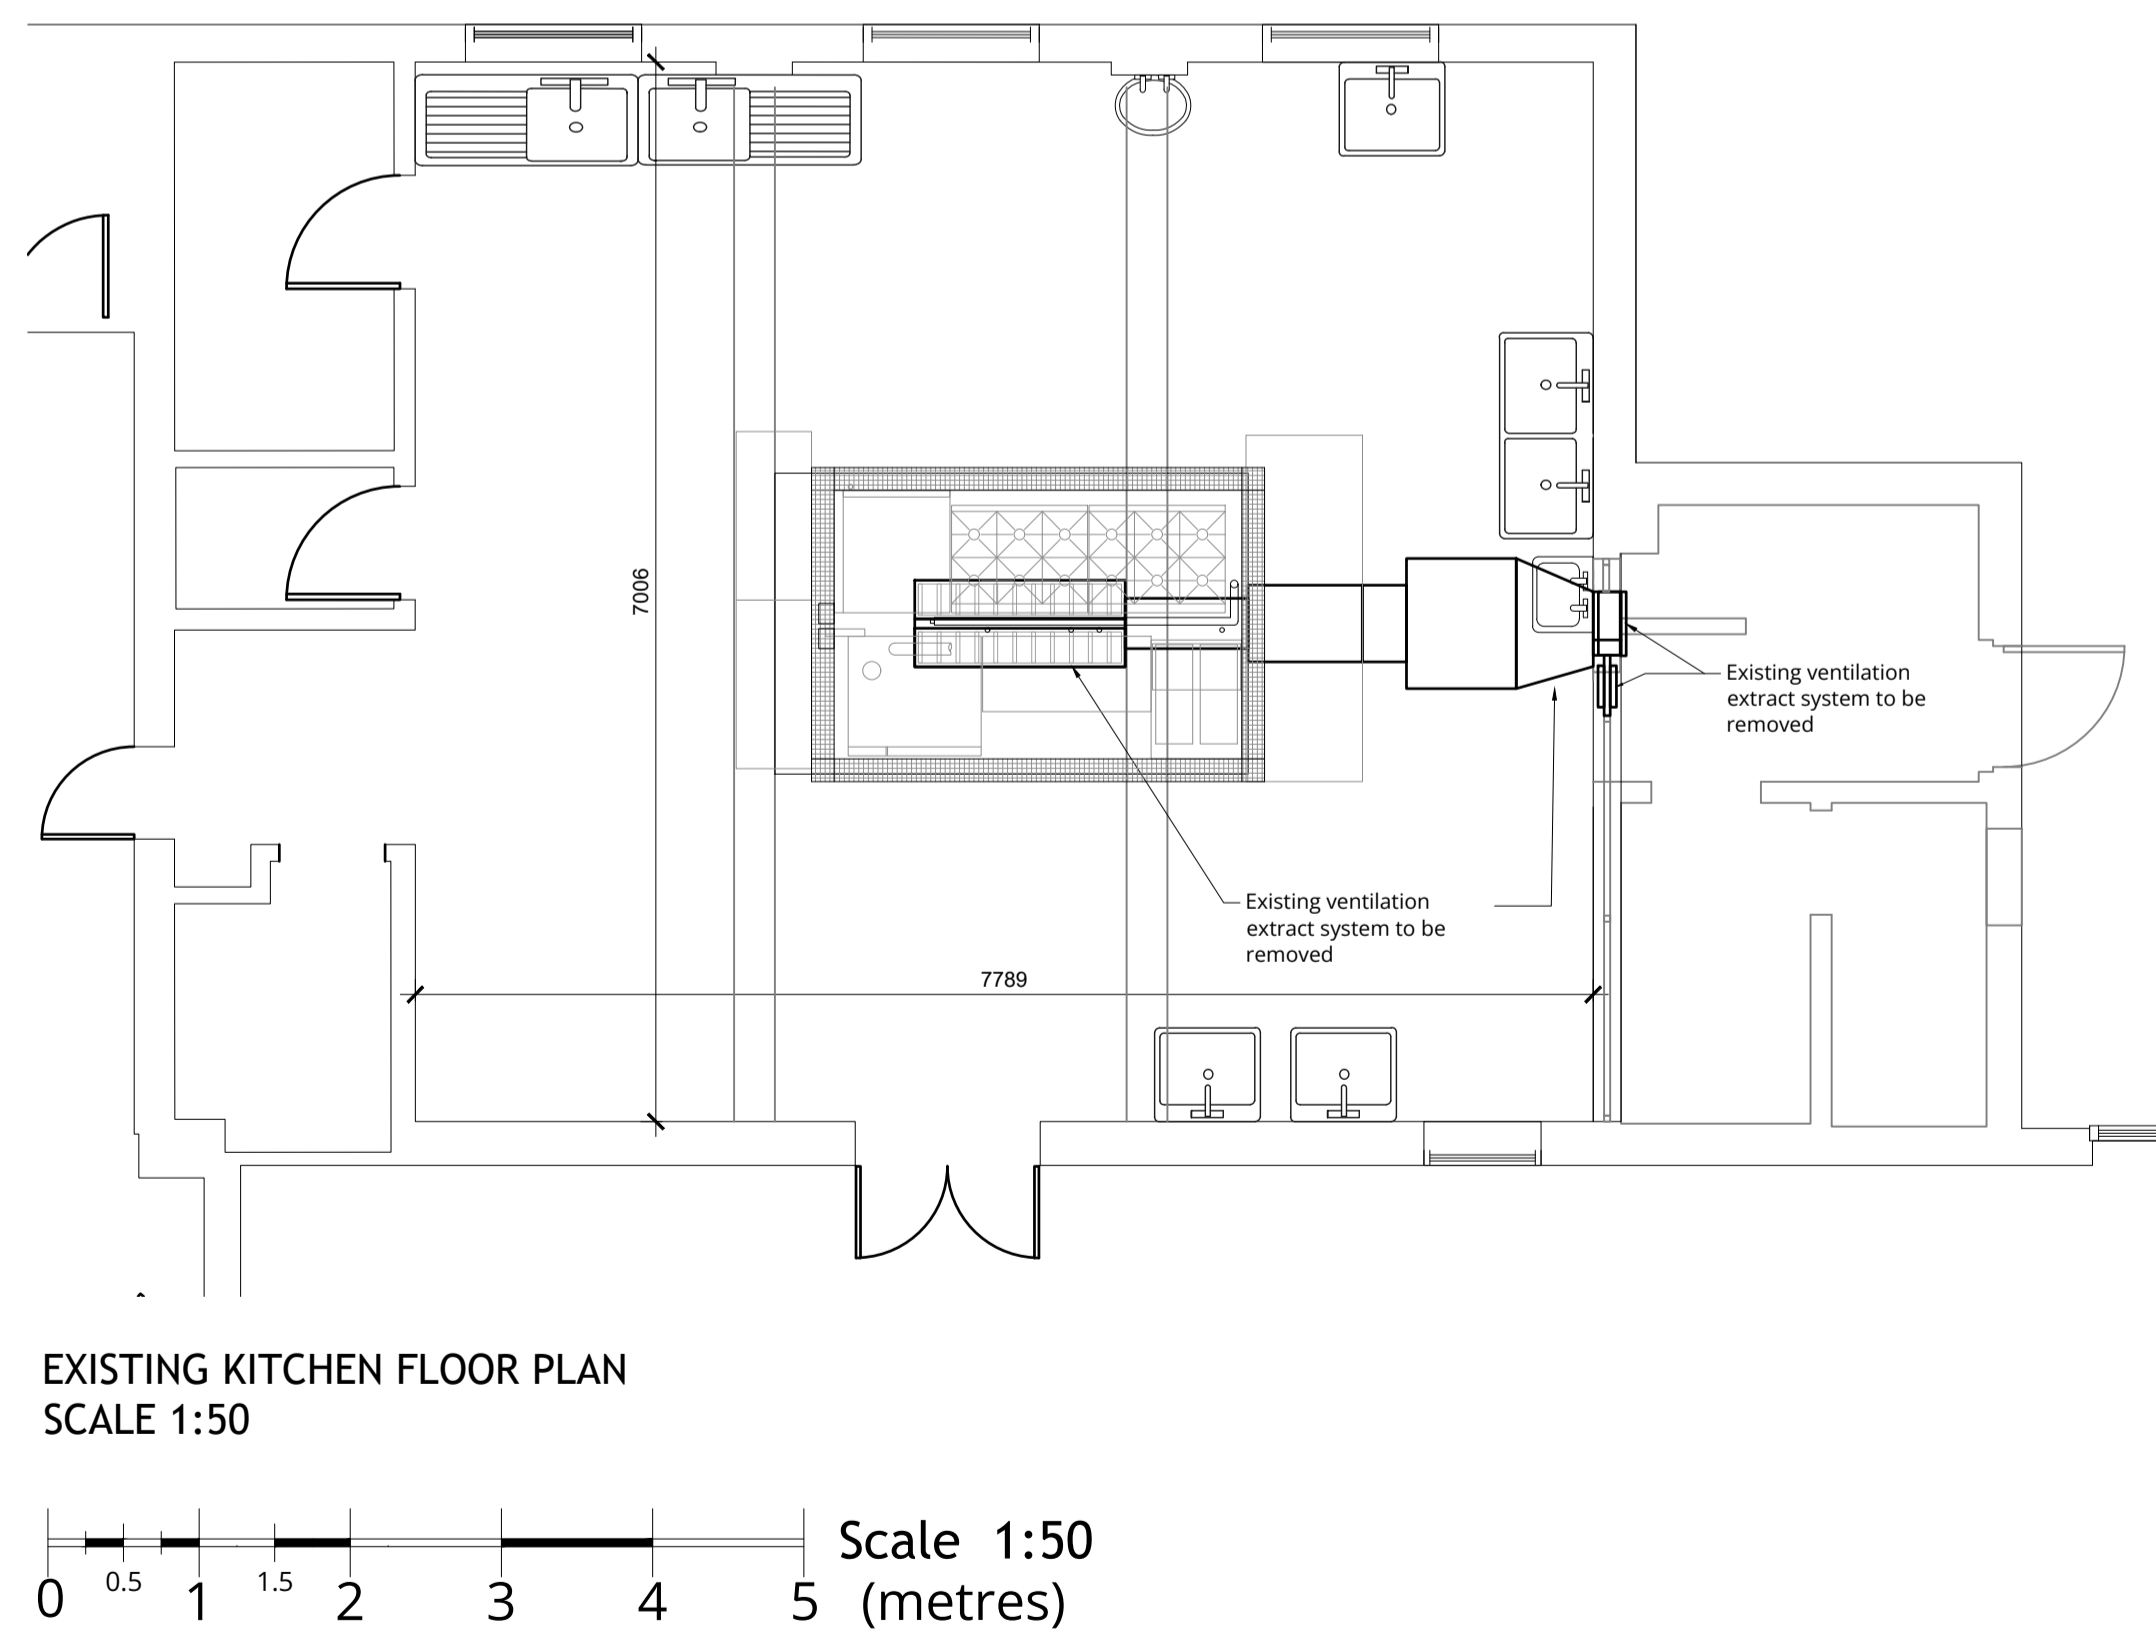

BIGWOOD HOUSE EXISTING FLOOR PLAN  
SCALE 1:500

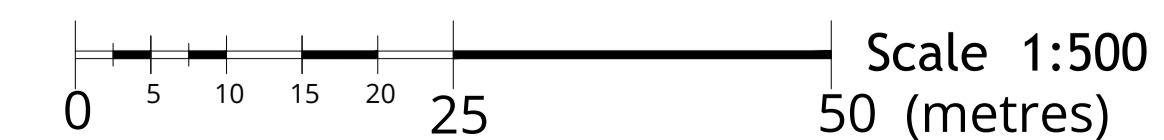

Drawing Status:			
<b>PLANNING and LBC</b>			
Rev	Description	Date	By
MAJESTY HOUSE, AVENUE WEST SKYLINE 120, BRAINTREE ESSEX, CM77 7AA T: 01279 647111 W: www.barker-associates.co.uk E: mail@barker-associates.co.uk			
Client: THE HENRIETTA BARNETT SCHOOL			
Project Title: Installation of new kitchen extract at Bigwood House Kitchen, The Henrietta Barnett School, Central Square, London NW11 7BN			
Drawing Title: Existing Floor Plan showing services			
Drawn	Checked	Scale	Date
JM		1/50 @ A1	11/03/2024
<b>ARCHITECTURAL</b>			
Drawing Number		Project No	
P23-0402-BA-A1-ZZ-DR-A-2008		P23-0402	
Status	Revision		
S0	P01		