



NOTES:
ALL LEVELS, ANGLES AND DIMENSIONS TO BE CHECKED
ON SITE PRIOR TO COMMENCEMENT OF WORKS.


THIS DRAWING IS TO BE READ IN CONJUNCTION WITH
ALL RELEVANT STRUCTURAL ENGINEERS AND
MECHANICAL AND ELECTRICAL ENGINEERS DRAWINGS,
DETAILS AND SPECIFICATIONS.

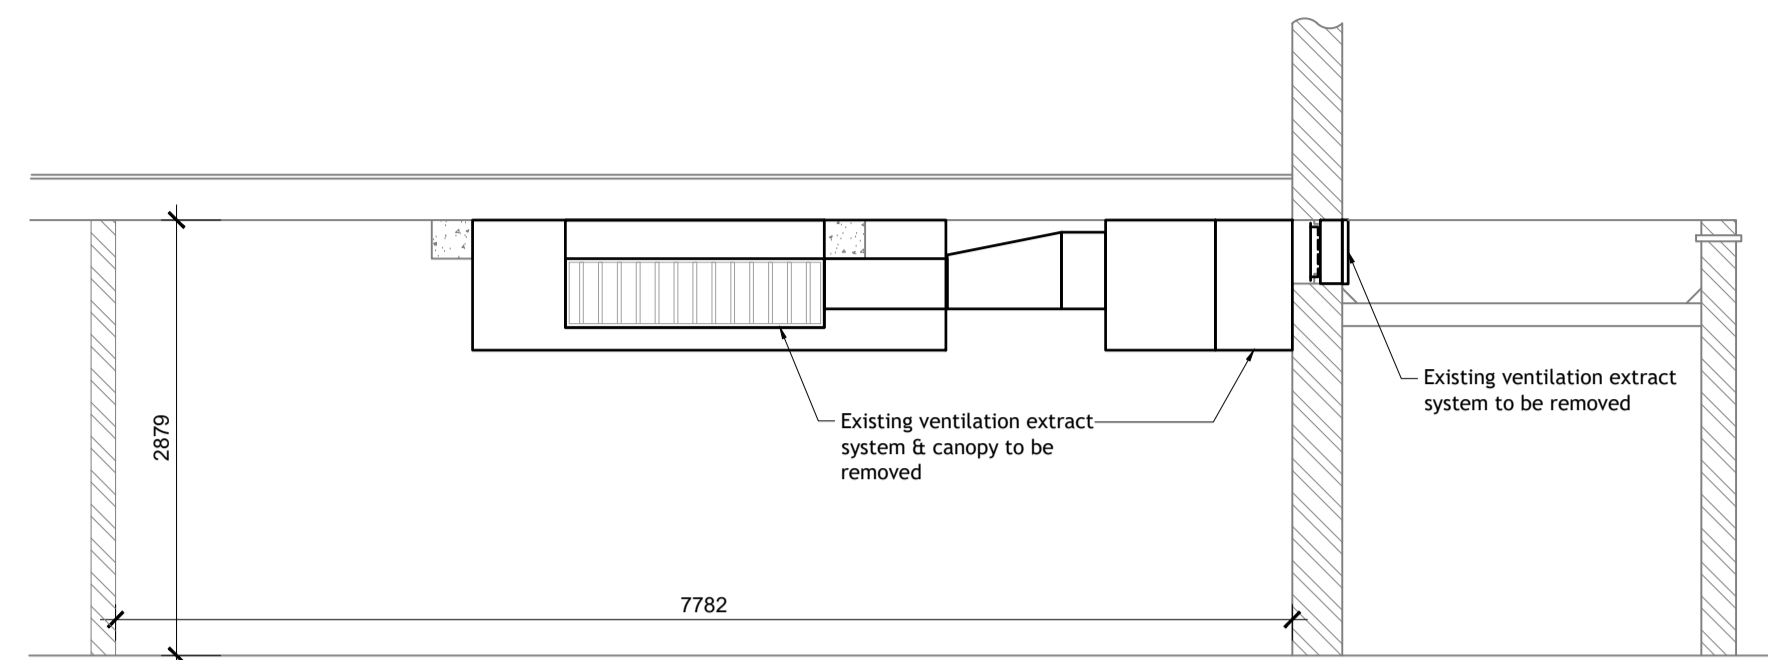



EXISTING SECTION A-A
SCALE 1:50

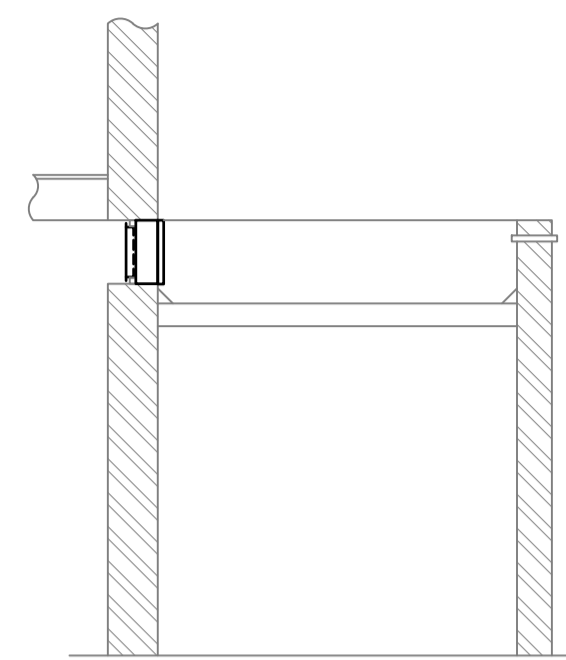


EXISTING SECTION B-B
SCALE 1:50

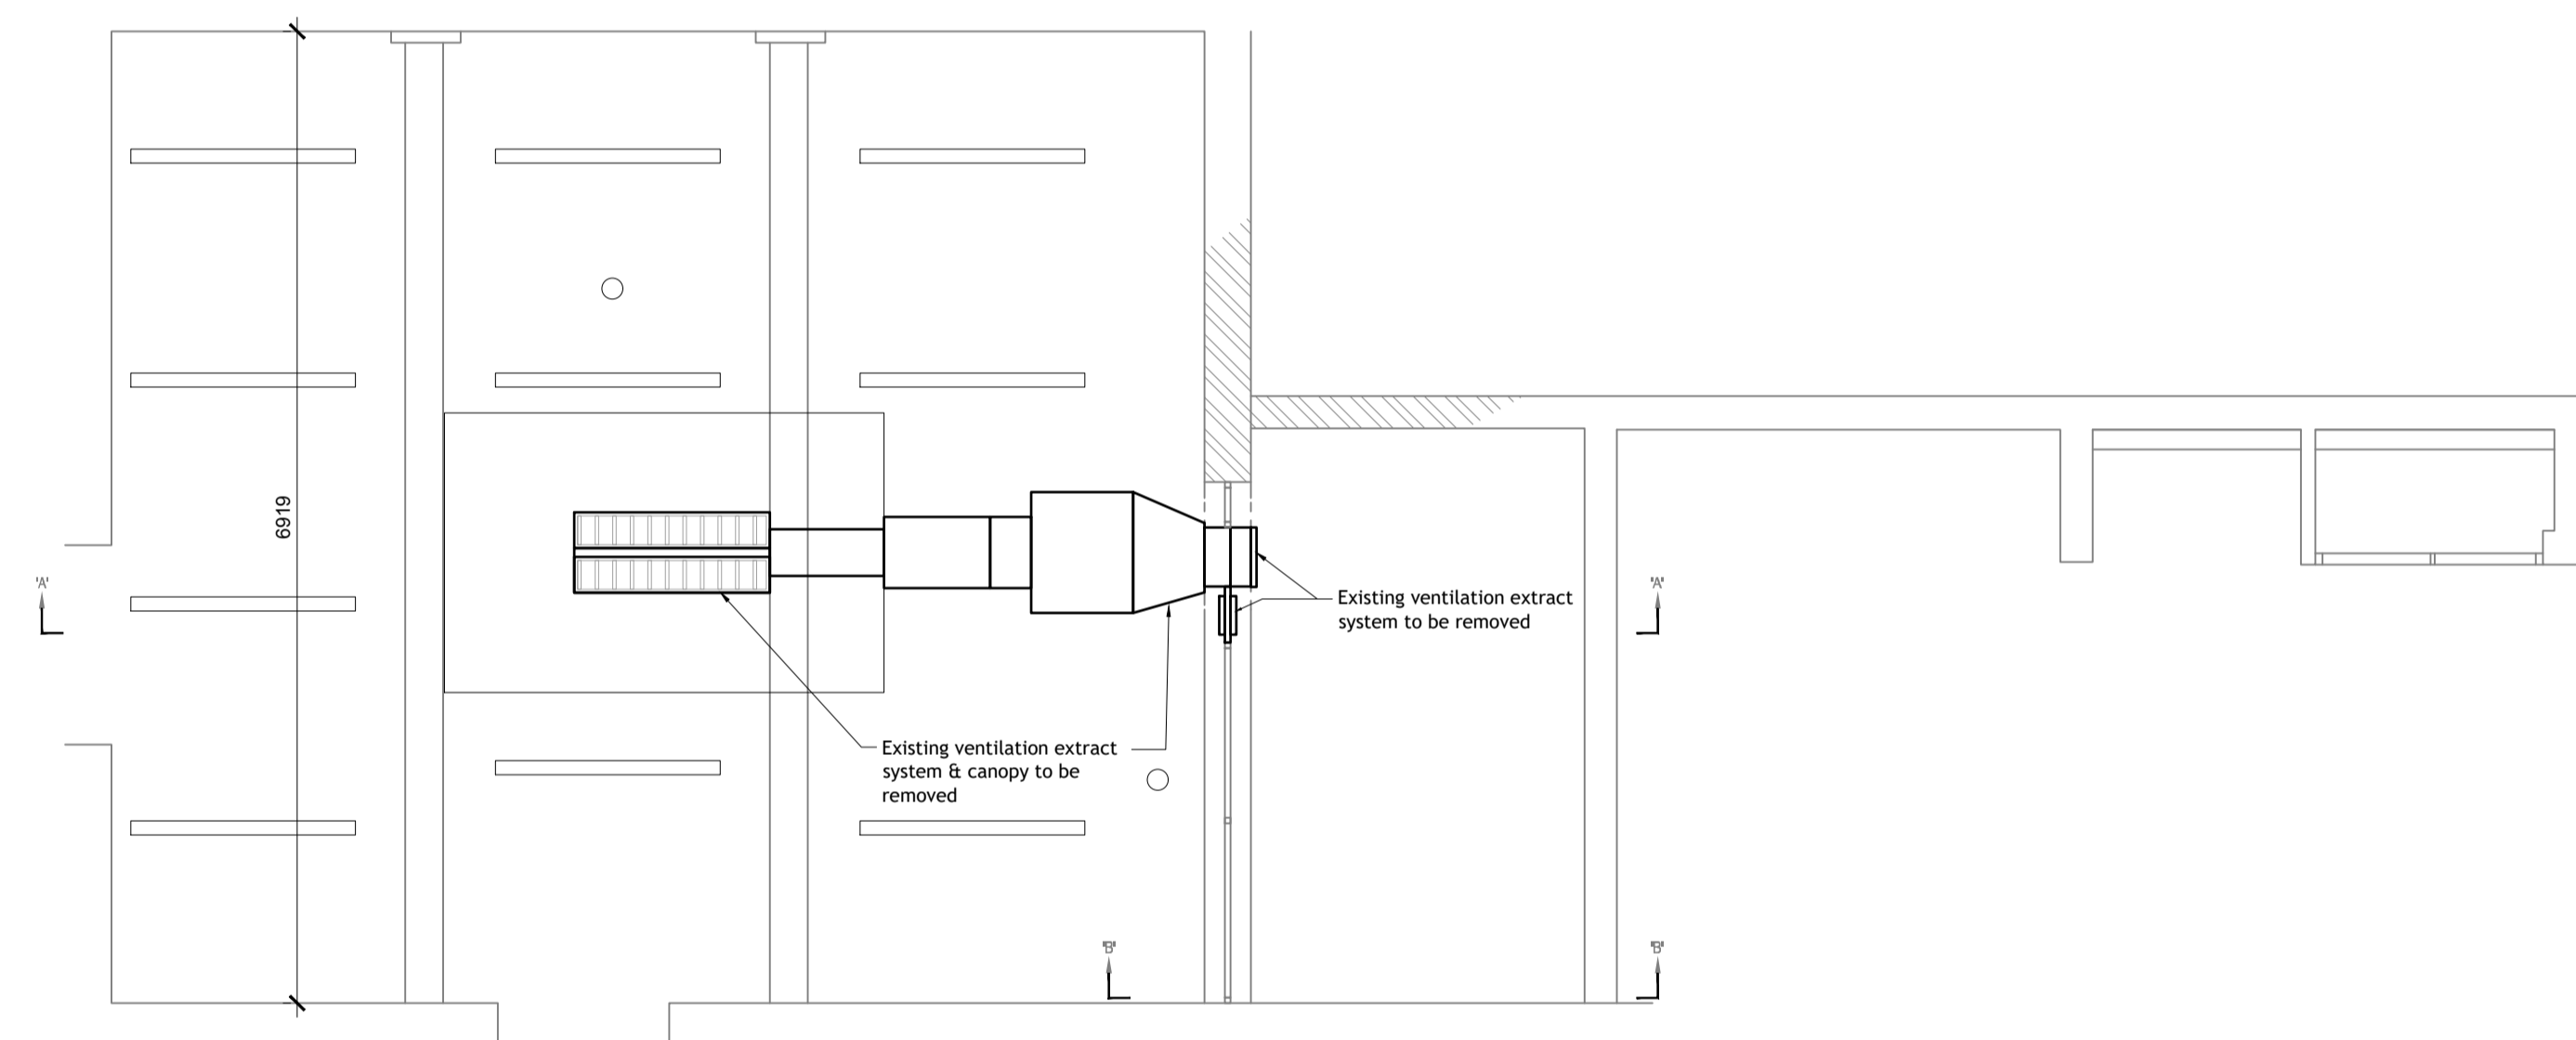


EXISTING FLOOR PLAN
SCALE 1:50

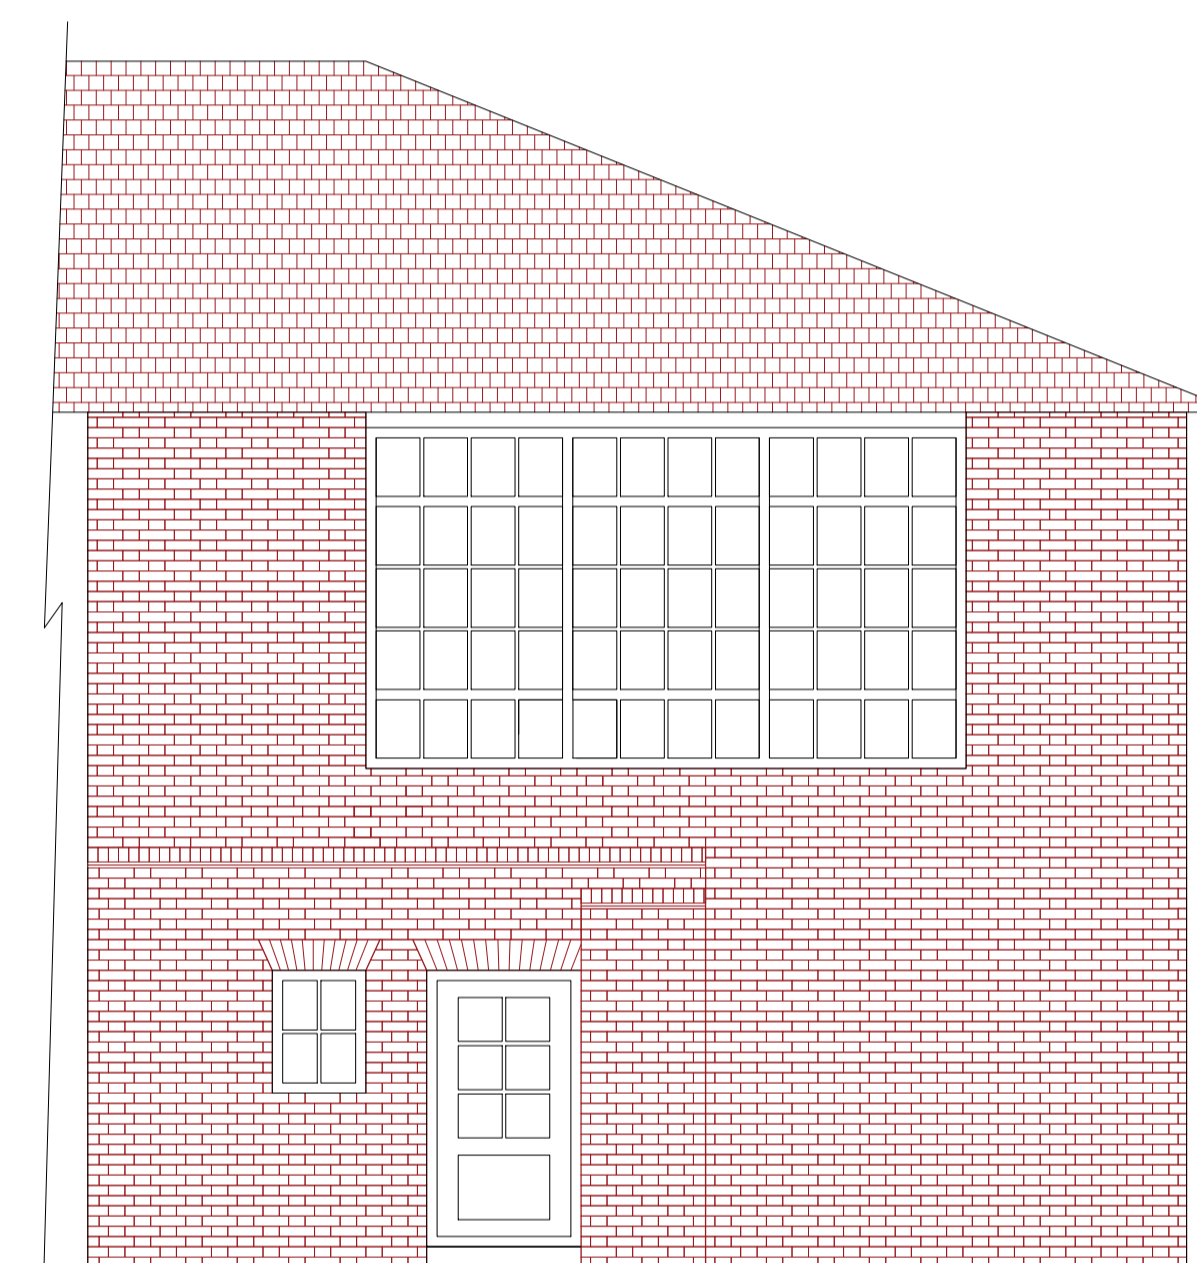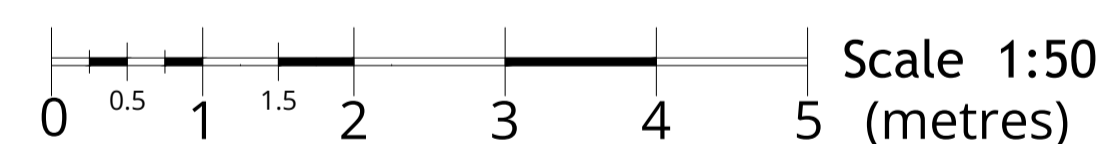

EXISTING ELEVATION
SCALE 1:50

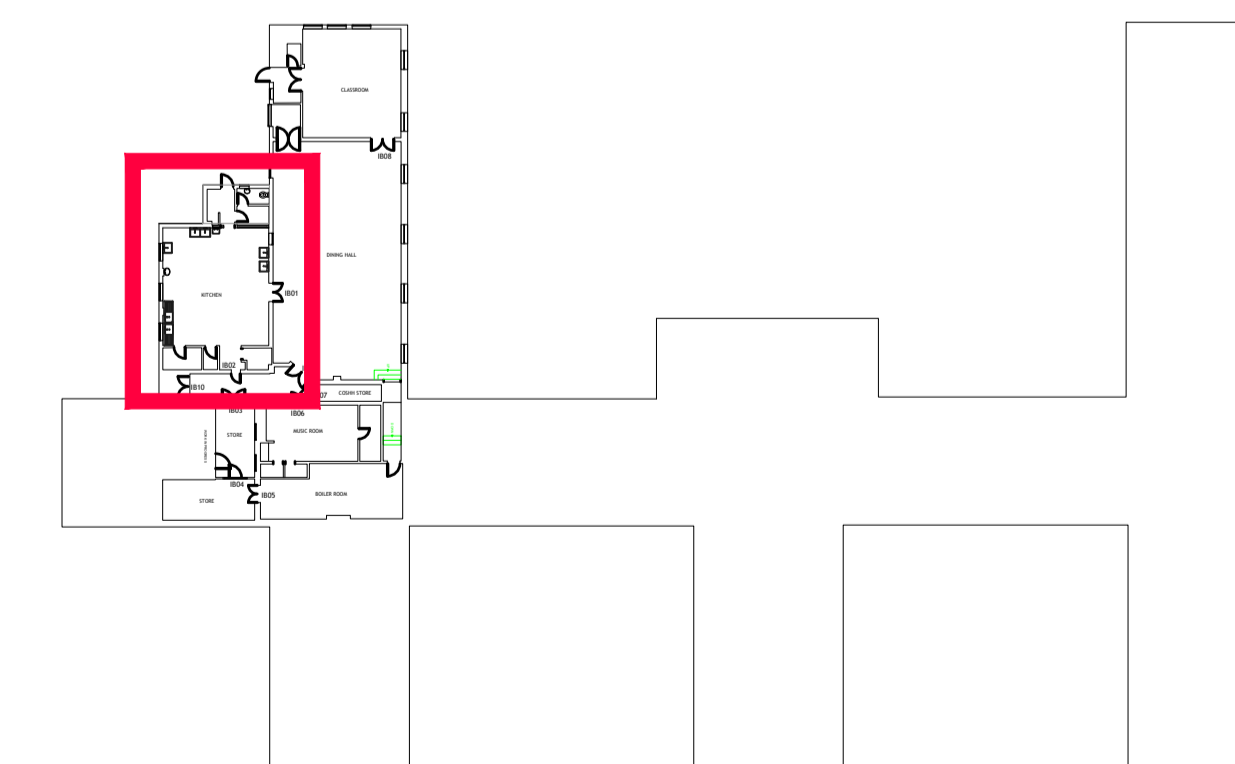

BIGWOOD HOUSE EXISTING FLOOR PLAN
SCALE 1:500

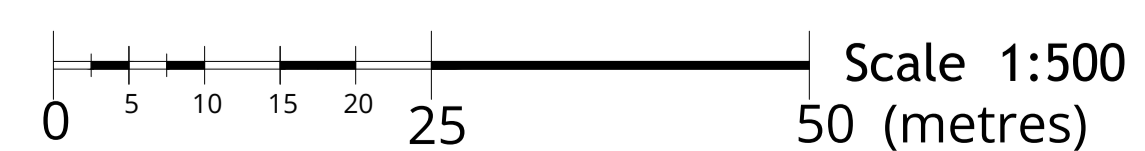

Drawing Status:			
PLANNING and LBC			
P01	Issued for comments	22/02/24	JM
Rev	Description	Date	By
 MAJESTY HOUSE, AVENUE WEST SKYLINE 120, BRAINTREE ESSEX, CM77 7AA T: 01279 647111 W: www.barker-associates.co.uk E: mail@barker-associates.co.uk			
Client: THE HENRIETTA BARNETT SCHOOL			
Project Title: Installation of new kitchen extract at Bigwood House Kitchen, The Henrietta Barnett School, Central Square, London NW11 7BN			
Drawing Title: Existing Floor Plan, Elevation and Sections			
Drawn: JM	Checked:	Scale: 1/50 @ A1	Date: 11/03/2024
ARCHITECTURAL			Project No: P23-0402
Drawing Number: P23-0402-BA-A1-ZZ-DR-A-2007		Status: S0	Revision: P01