



PLAN VIEW

PROPOSED DUCTWORK TO EXISTING  
EXTERNAL STORES \_ FLOOR PLAN  
SCALE 1:20

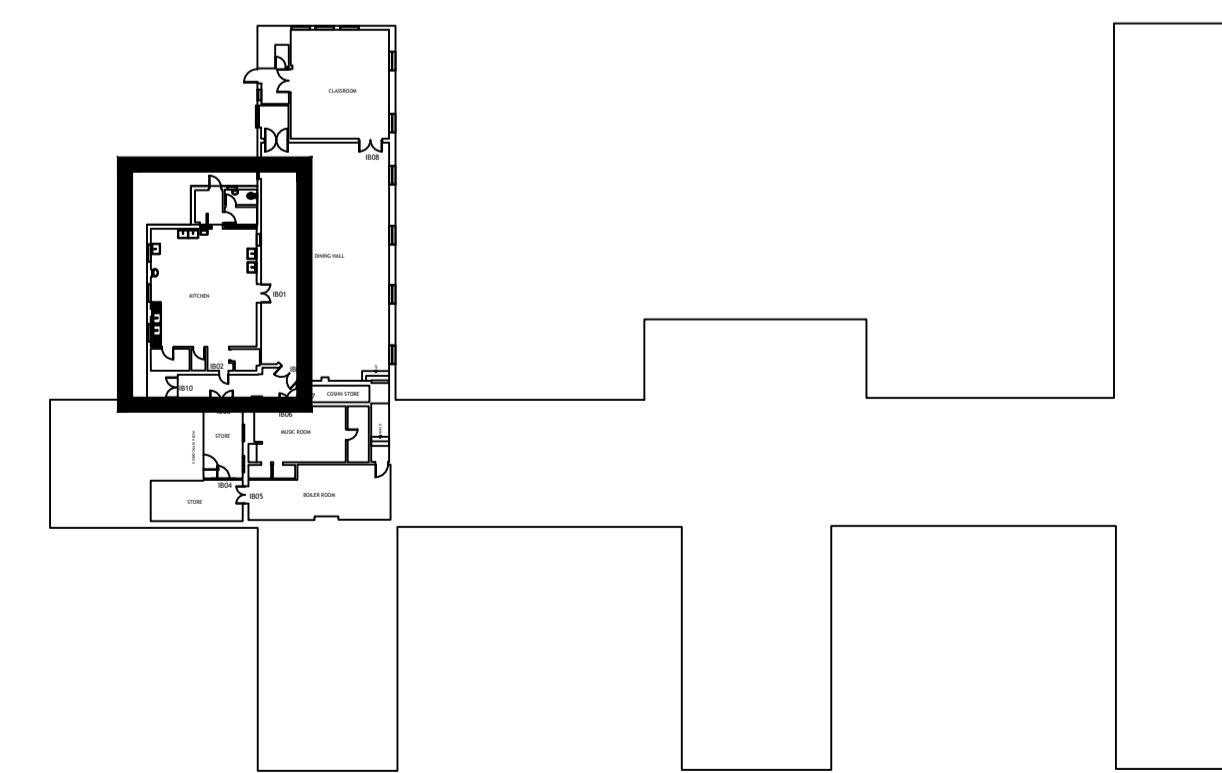

BIGWOOD HOUSE EXISTING FLOOR PLAN  
SCALE 1:500

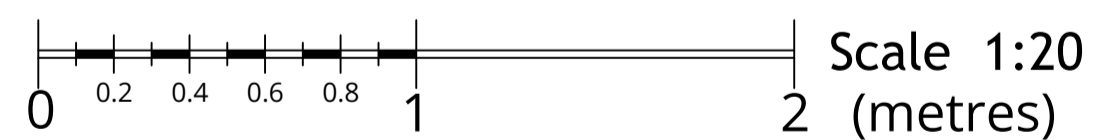

PLANNING and LBC

Rev	Description	Date	By

**Barker** MAJESTY HOUSE, AVENUE WEST  
SKYLINE 120, BRAINTREE  
ESSEX, CM77 7AA  
T: 01279 647111  
W: www.barker-associates.co.uk  
E: mail@barker-associates.co.uk

Client THE HENRIETTA BARNETT SCHOOL

Project Title  
Installation of new kitchen extract at  
Bigwood House Kitchen,  
The Henrietta Barnett School,  
Central Square, London NW11 7BN

Drawing Title  
External Stores \_ Floor Plan

Drawn	Checked	Scale	Date
JM		1/20 @ A1	11/03/2024

ARCHITECTURAL

Drawing Number	Status	Revision
P23-0402-BA-A1-GF-DR-A-2012	S0	P01