

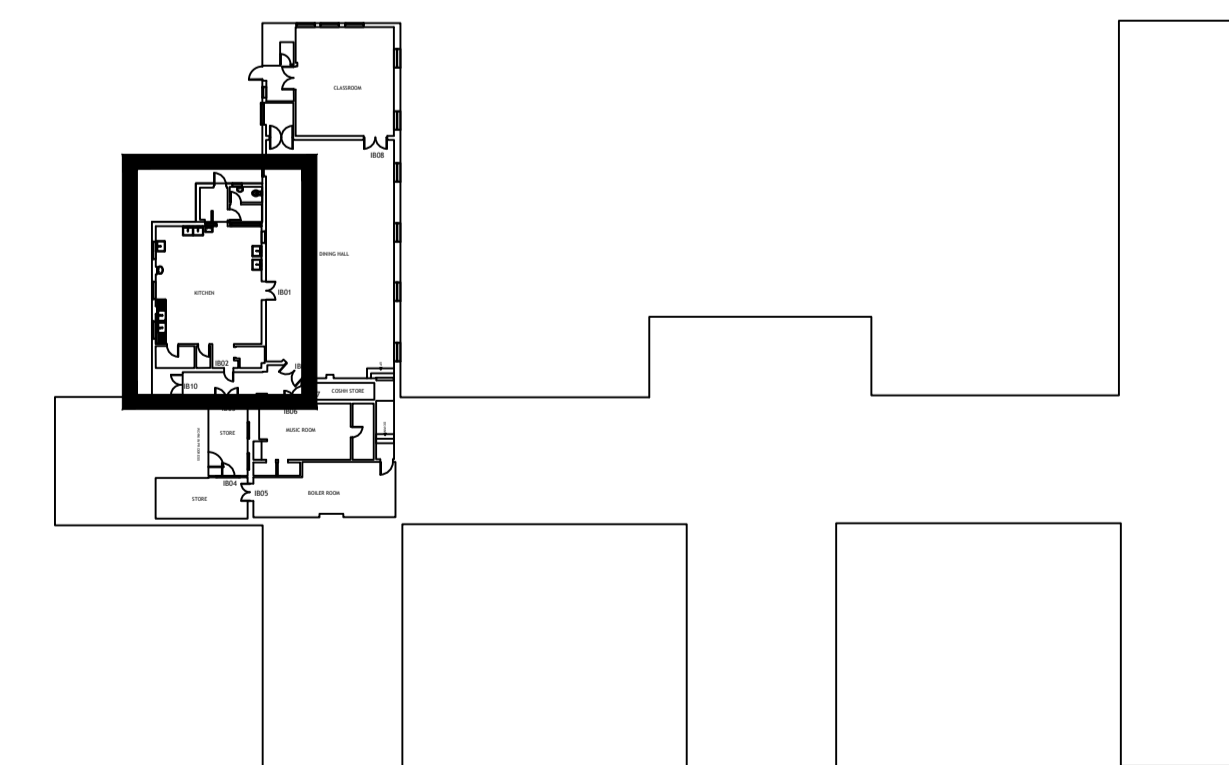


- LEGEND**
- Cooking Appliances**
1. Lincat electric oven
 2. Moorwood Vulcan gas range oven (X2).
 3. Falcon gas fryer.
 4. Rational electric oven.
- Tables**
5. 1220mm (long) x 610mm (deep).
 6. 2290mm (long) x 770mm (deep).
- Floor Gully with grille.

PROPOSED COOKING APPLIANCE LAYOUT
SCALE 1:10

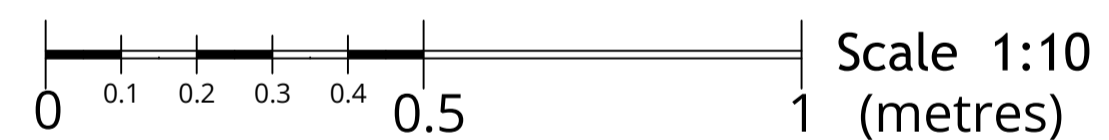

BIGWOOD HOUSE EXISTING FLOOR PLAN
SCALE 1:500

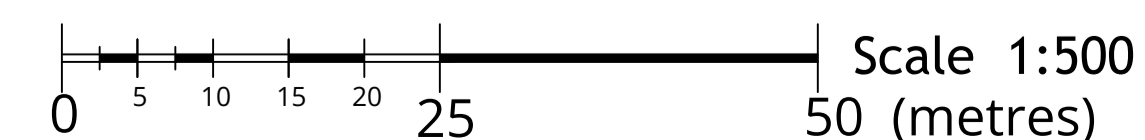

Drawing Status:			
PLANNING and LBC			
Rev	Description	Date	By
MAJESTY HOUSE, AVENUE WEST SKYLINE 120, BRAINTREE ESSEX, CM77 7AA T: 01279 647111 W: www.barker-associates.co.uk E: mail@barker-associates.co.uk			
Client: THE HENRIETTA BARNETT SCHOOL			
Project Title: Installation of new kitchen extract at Bigwood House Kitchen, The Henrietta Barnett School, Central Square, London NW11 7BN			
Drawing Title: Proposed Cookline			
Drawn: JM	Checked:	Scale: 1/50 @ A1	Date: 11/03/2024
ARCHITECTURAL			
Drawing Number: P23-0402-BA-A1-ZZ-DR-A-2010	Project No: P23-0402	Status: S0	Revision: P01