


4x Cycle Spaces - Sheffield Standard


Cycle Storage - Floor Plan

Scale 1:25

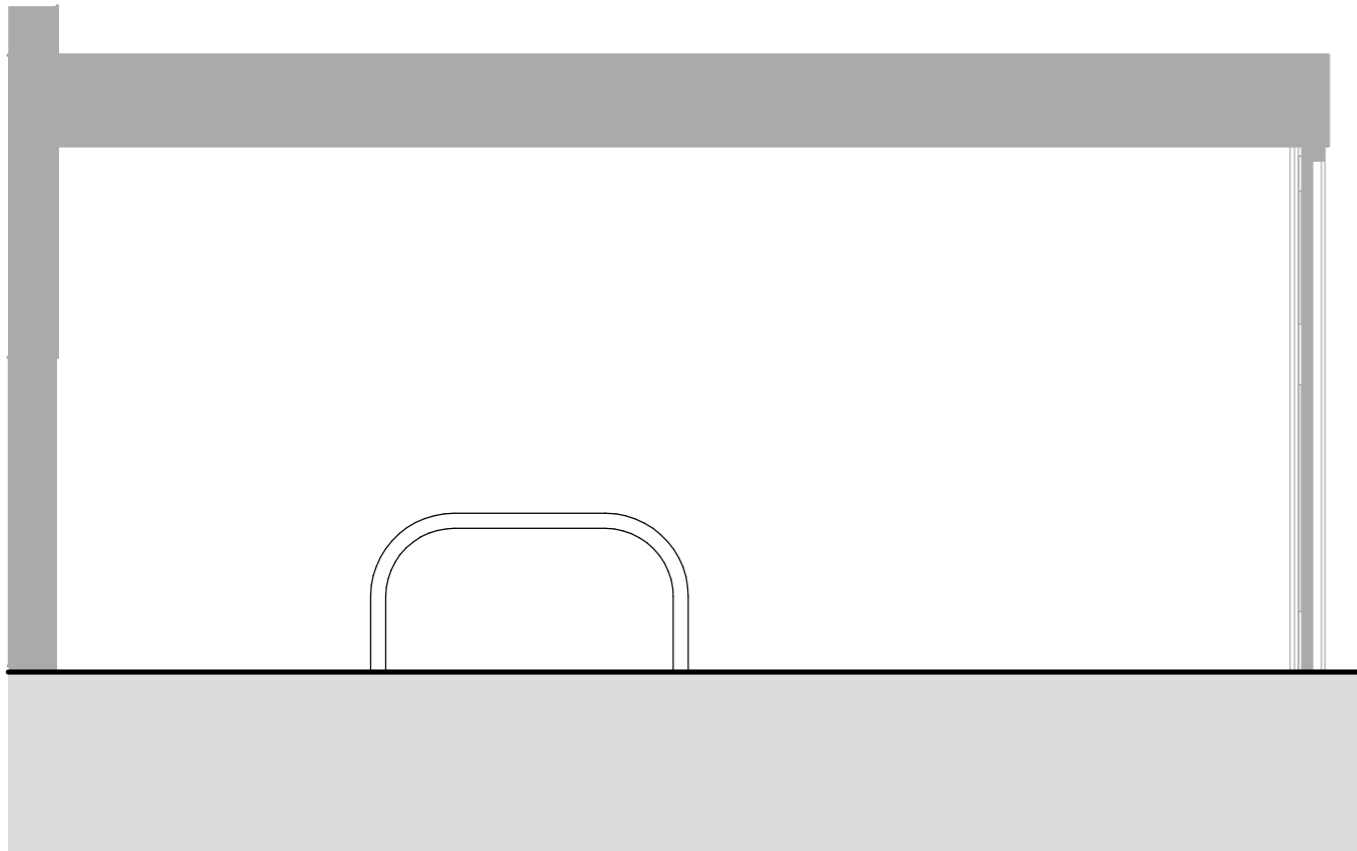

Cycle Storage - Section

Scale 1:25

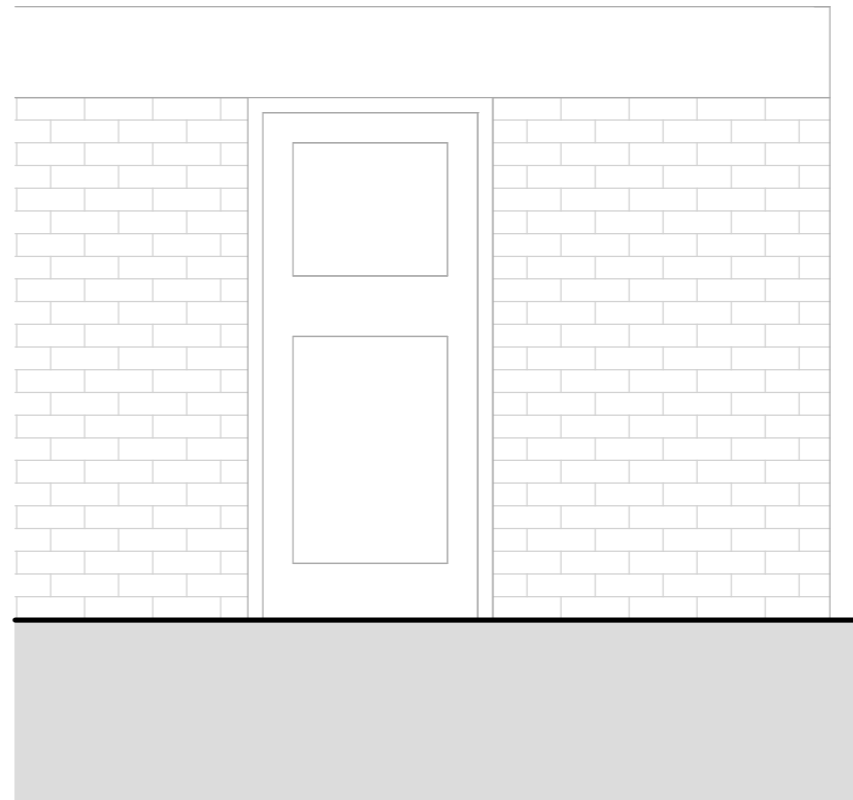

Cycle Storage - Front Elevation

Scale 1:25



Sheffield Bike Stands



Dura Cladding Resist WeatherBoard composite cladding boards in Red Cedar or similar.

Sliding steel doors with concealed locking system or similar.

Rev No.	Date	Description
---------	------	-------------

Notes:

Any inaccuracies or errors to be reported to the architect/surveyor immediately and prior to any work commencing. All dimensions to be verified on site. All work to comply with British Standards Code of practice. All external surfaces and materials to match existing. This drawing and all information provided within it is the copyright of UPP Consultants Ltd. and reproduction without prior consent is strictly forbidden.

Dwg No 144-146 HS-A-20-101	Drawn DR
--------------------------------------	--------------------

Drawing Proposed Cycle Storage	Checked UPP
--	-----------------------

Scale 1:25 @ A3	Issue Date 18.03.2025
---------------------------	---------------------------------



Project Address
144-146 High Street, Barnet, EN5 5XP

Client Dominion	Status For Planning
---------------------------	-------------------------------

www.weareupp.co.uk
info@weareupp.co.uk
0208 202 9996
Atrium, Stables Market,
Chalk Farm Road, London,
NW1 8AH

