



**Refuse Storage - Floor Plan**  
Scale 1:25

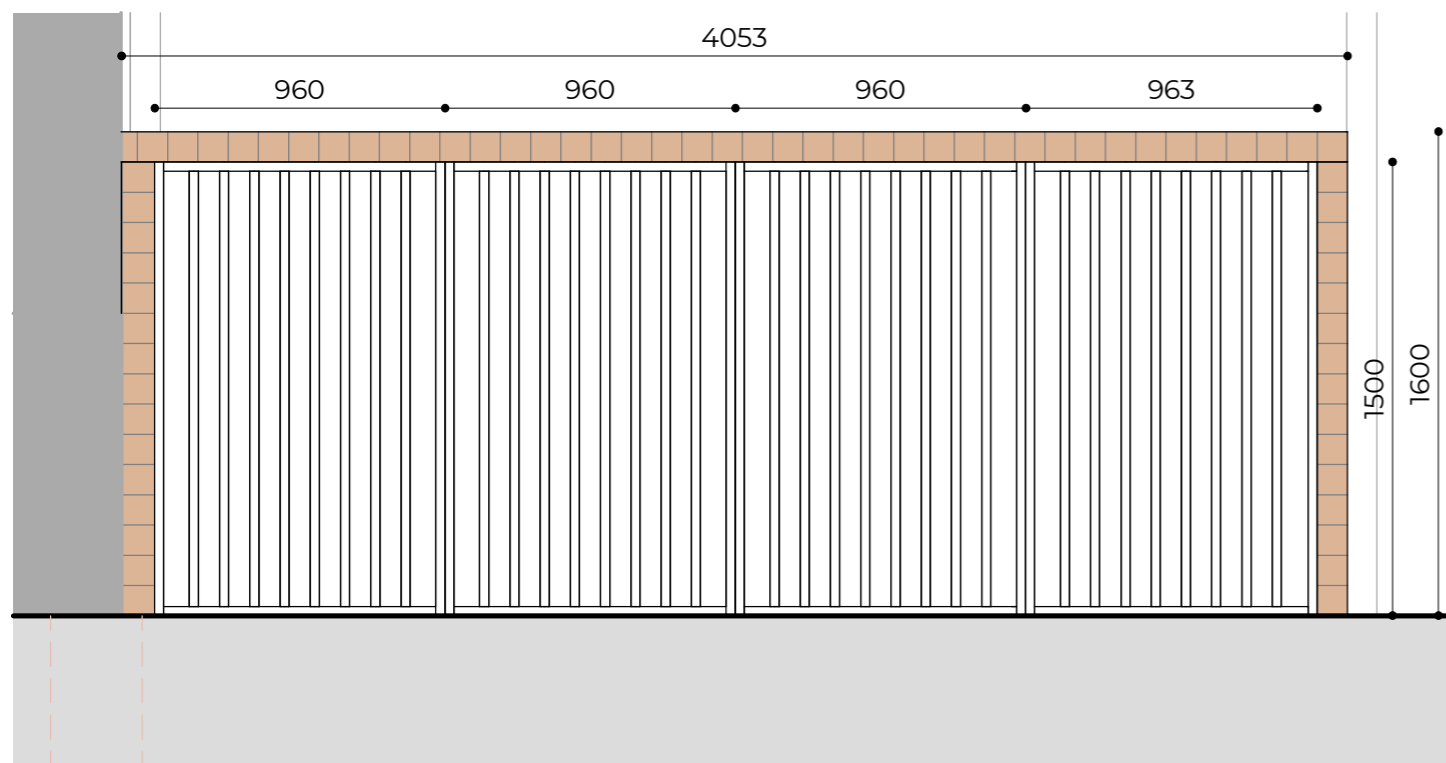

**Refuse Storage - Front Elevation**  
Scale 1:25

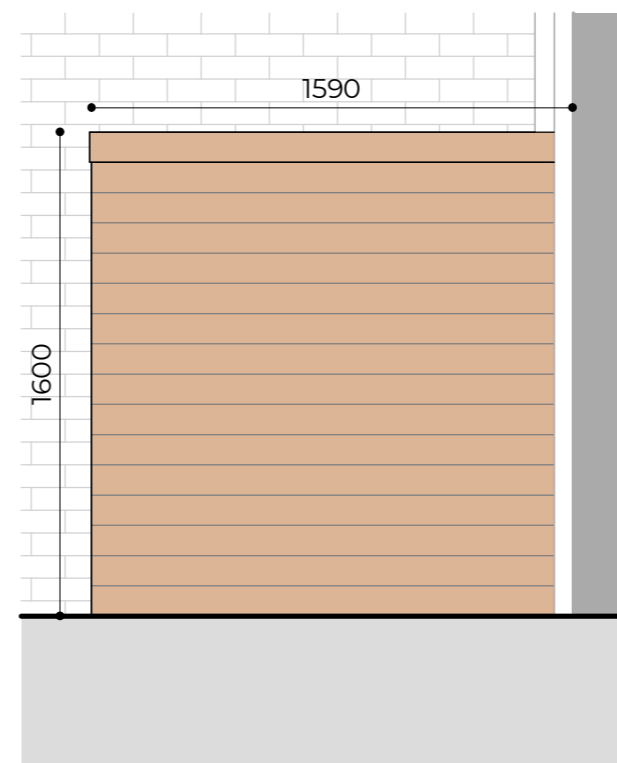

**Refuse Storage - Side Elevation**  
Scale 1:25



**1100l Wheelie Bins**

Reference:  
<https://wheeliebinwarehouse.com/1100-litre-wheelie-bin/>



Dura Cladding Resist WeatherBoard composite cladding boards in Red Cedar or similar.

Sliding steel doors with concealed locking system or similar.

| Rev No. | Date | Description |
|---------|------|-------------|
|---------|------|-------------|

**Notes:**  
Any inaccuracies or errors to be reported to the architect/surveyor immediately and prior to any work commencing. All dimensions to be verified on site. All work to comply with British Standards Code of practice. All external surfaces and materials to match existing. This drawing and all information provided within it is the copyright of UPP Consultants Ltd. and reproduction without prior consent is strictly forbidden.

Dwg No **144-146 HS-A-20-102** Drawn **DR**

Drawing **Proposed Refuse Storage** Checked **UPP**

Scale **1:25 @ A3** Issue Date **18.03.2025**



Project Address  
**144-146 High Street, Barnet, EN5 5XP**

Client **Dominion** Status **For Planning**