
 
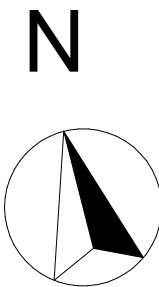


This document and its design content is copyright ©. It shall be read in conjunction with all other associated project information including models, specifications, schedules and related consultants documents. Do not scale from documents. All dimensions to be checked on site. Immediately report any discrepancies, errors or omissions on this document to the Originator. If in doubt ASK.
 This document is to be used solely for the purpose it has been created for - Issue for Planning

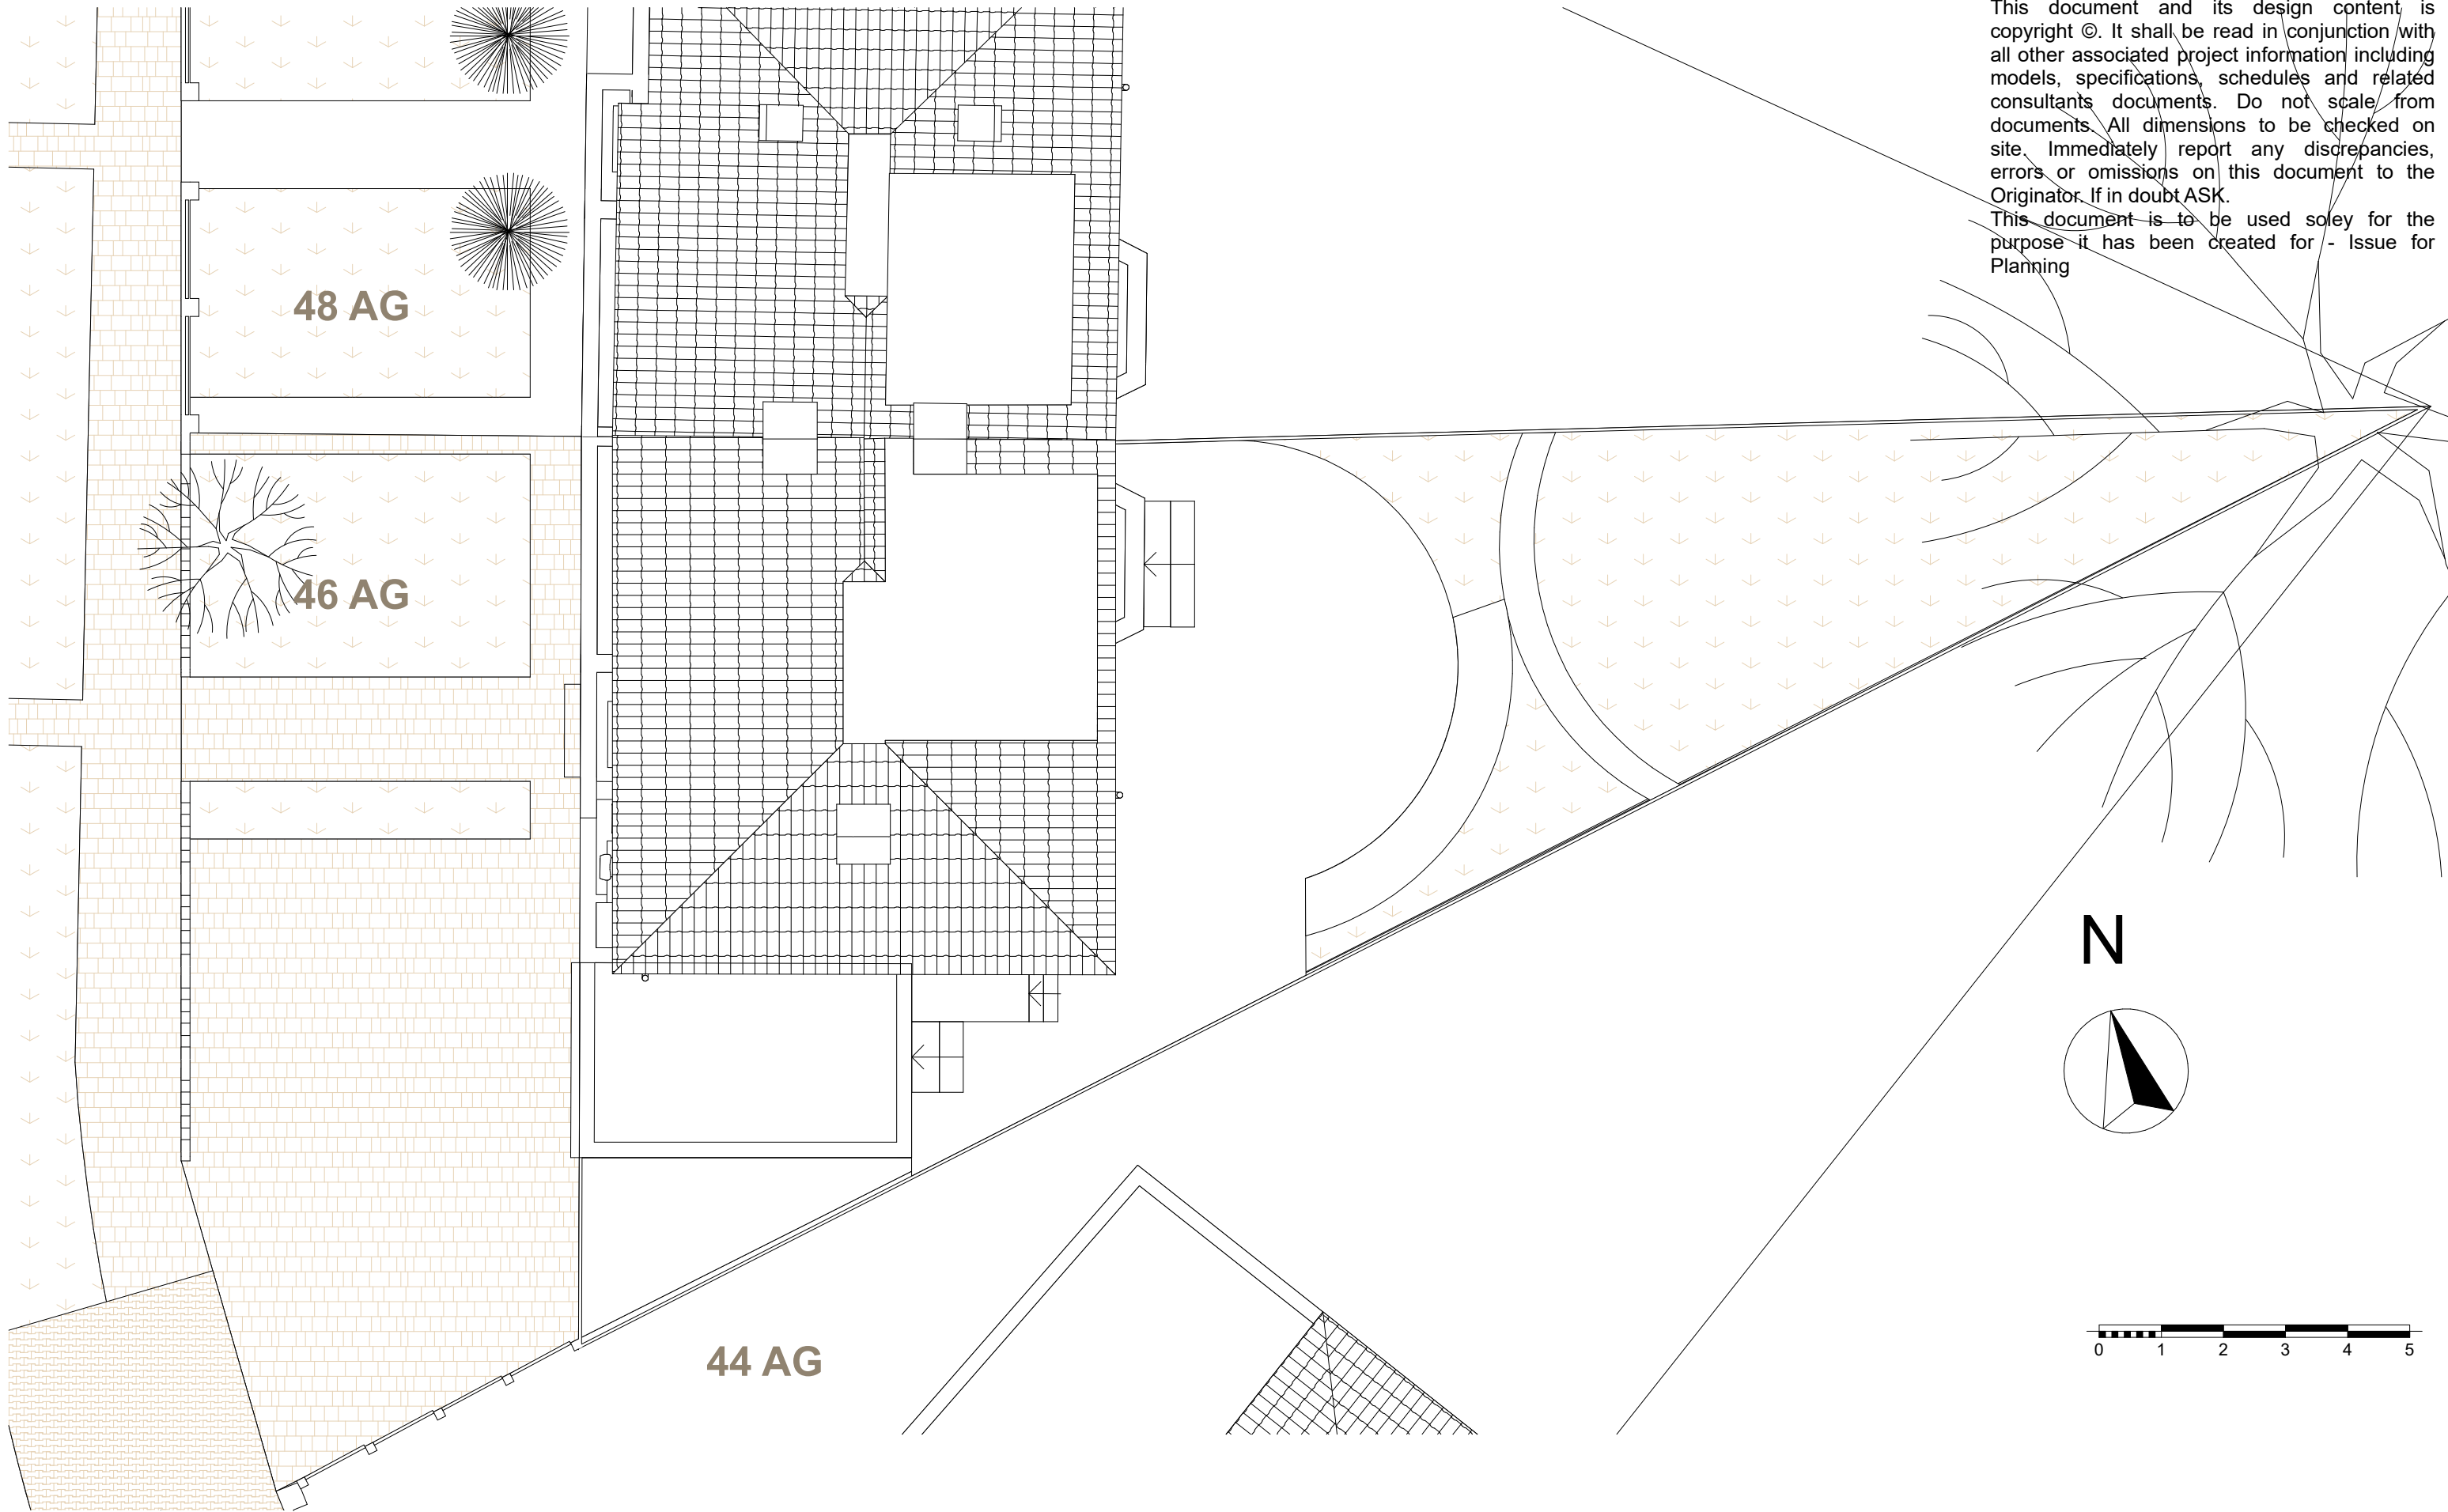

	Fanis Anastasiadis Architecture 111 Seven Sisters Road, N7 7FN fanis@fanastasiadis.co.uk www.fanastasiadis.co.uk	Client	#Client Full Name	Layout Title	Drawing Number	Date
		Project	46 Abbots Gardens N2 0JH	Site Plan Scale(s)	23P22-FAA-XX-GF-DR-A-0002	21/03/2024
				Project No.	Revision	
				1:100, 1:96.25 / A3	23P22	