



Copyright in the design and this drawing is the property of RESI. Reproduction in whole or in part is forbidden without written sanction of RESI. This drawing must be read in conjunction with all other relevant documentation and drawings.

RESI accepts no liability for any expense, loss or damage of whatever nature and however arising from any variation which has not been referred to them and their approval obtained.


Print out to actual scale. Do not scale, except unless for Planning purposes. All dimensions to be cross-checked on-site prior to manufacture and construction. Any discrepancies to be reported to RESI immediately.

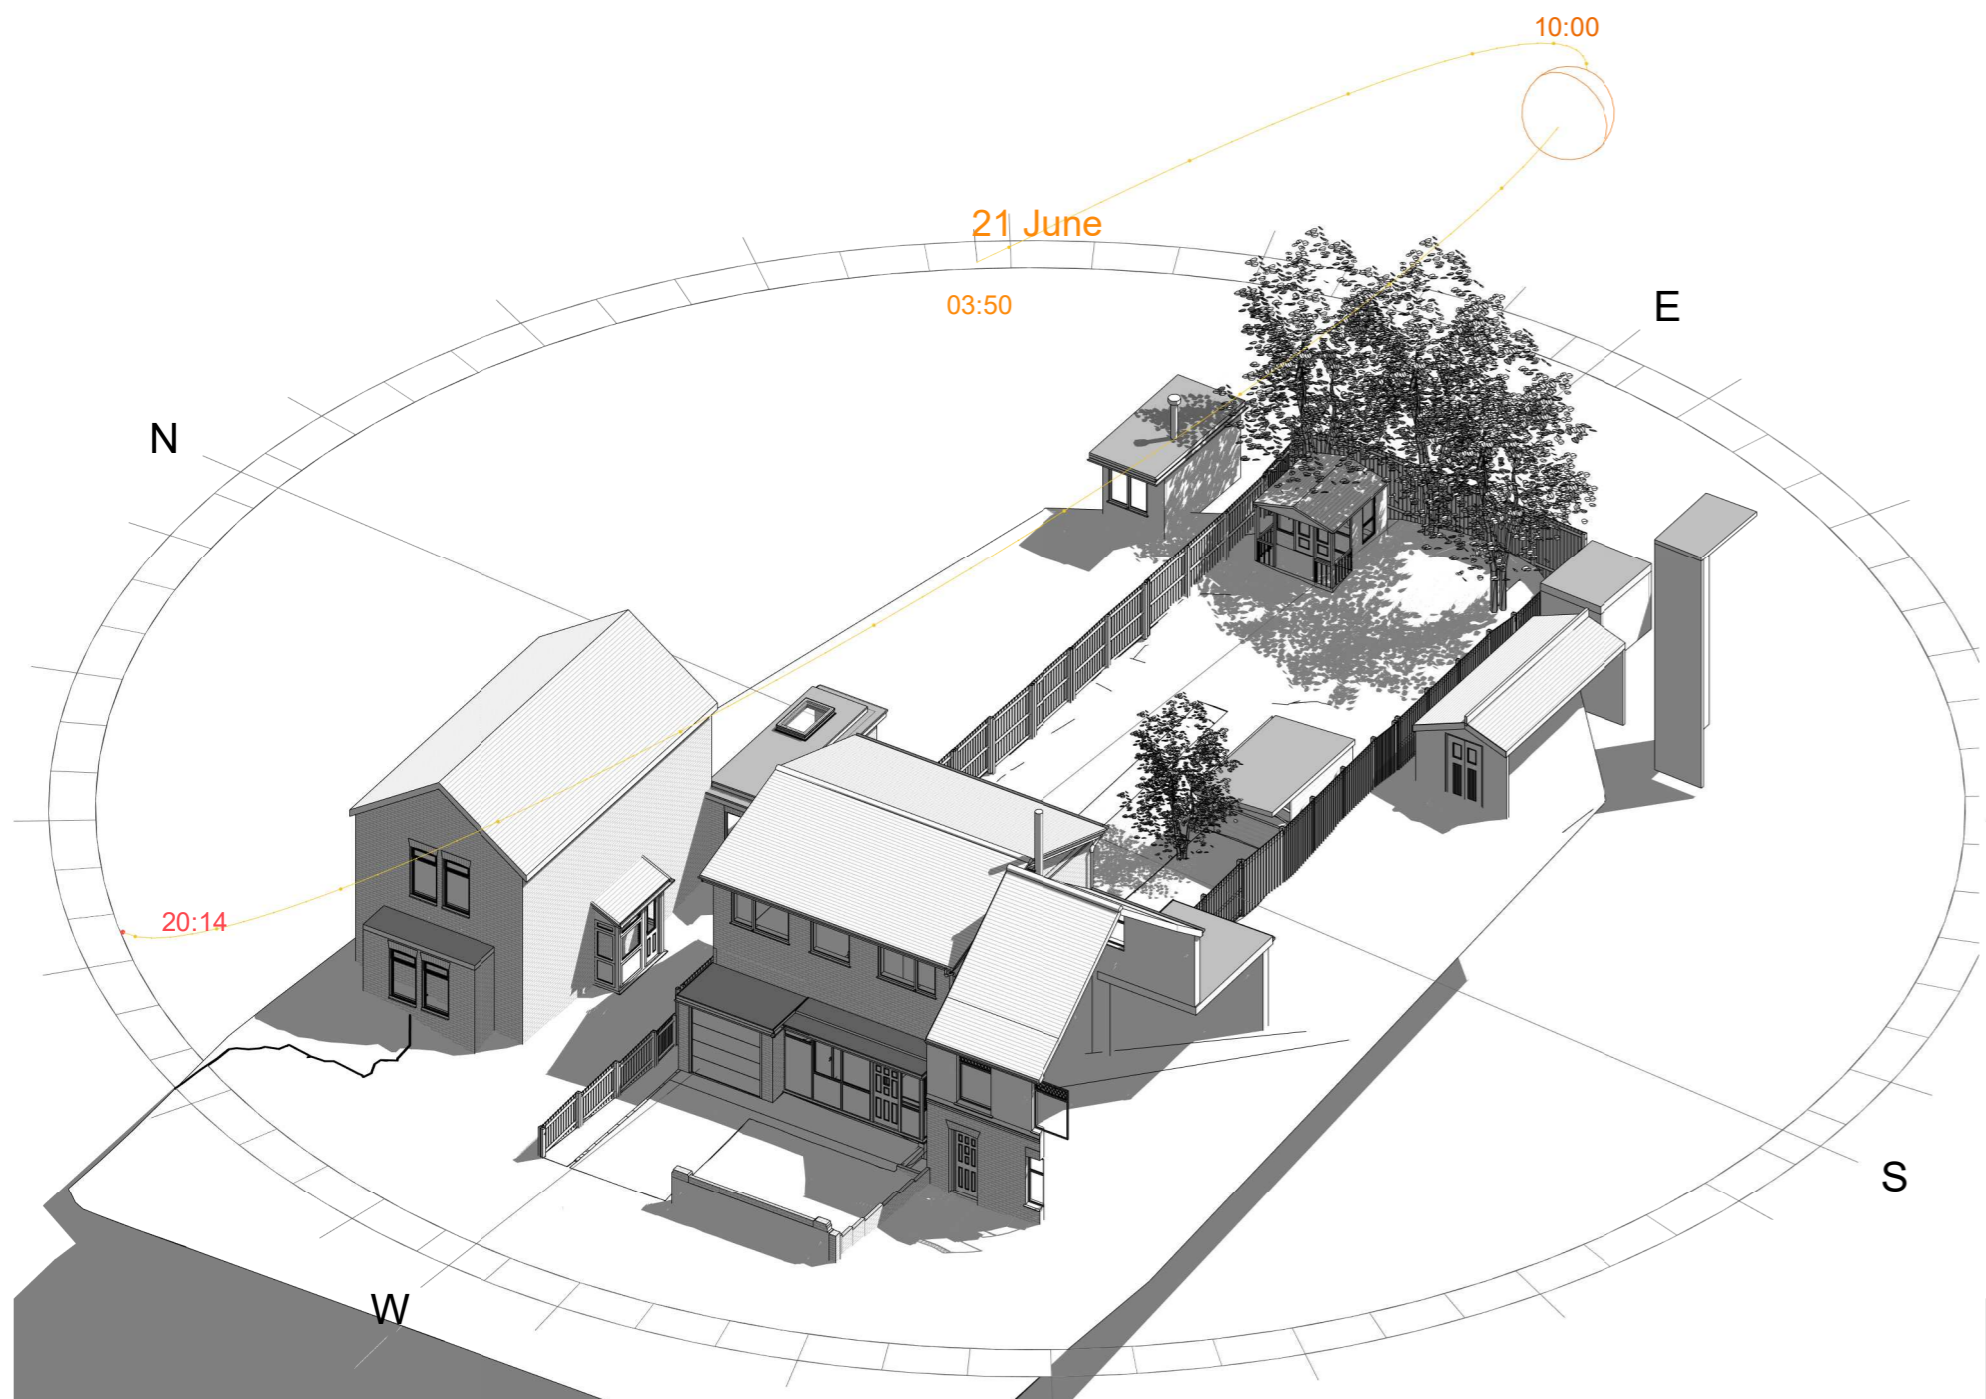


Summer 10AM Existing

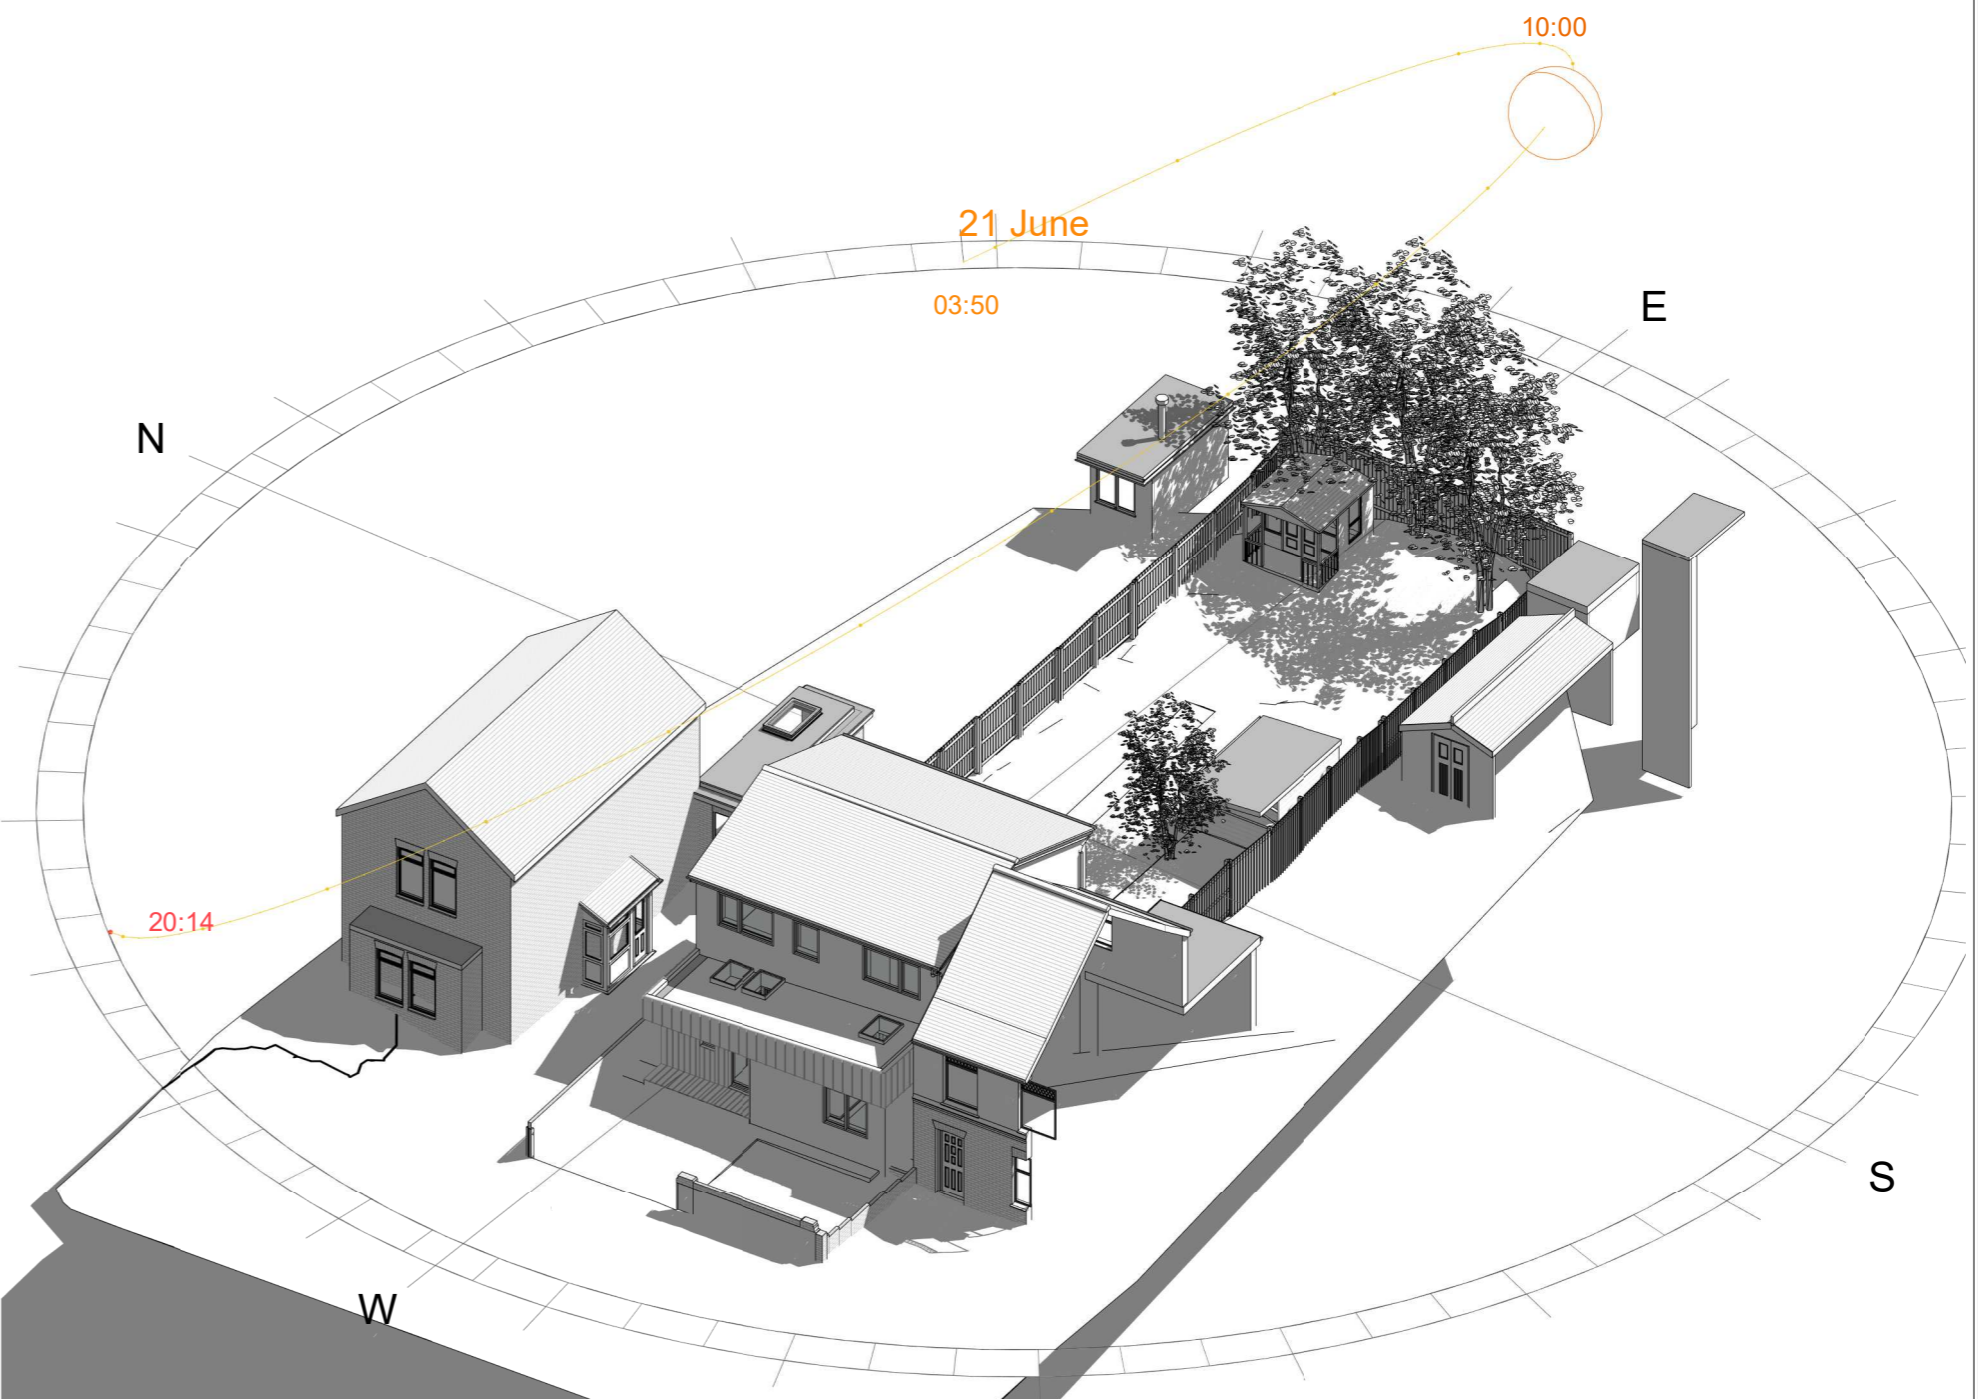

Summer 10AM Proposed

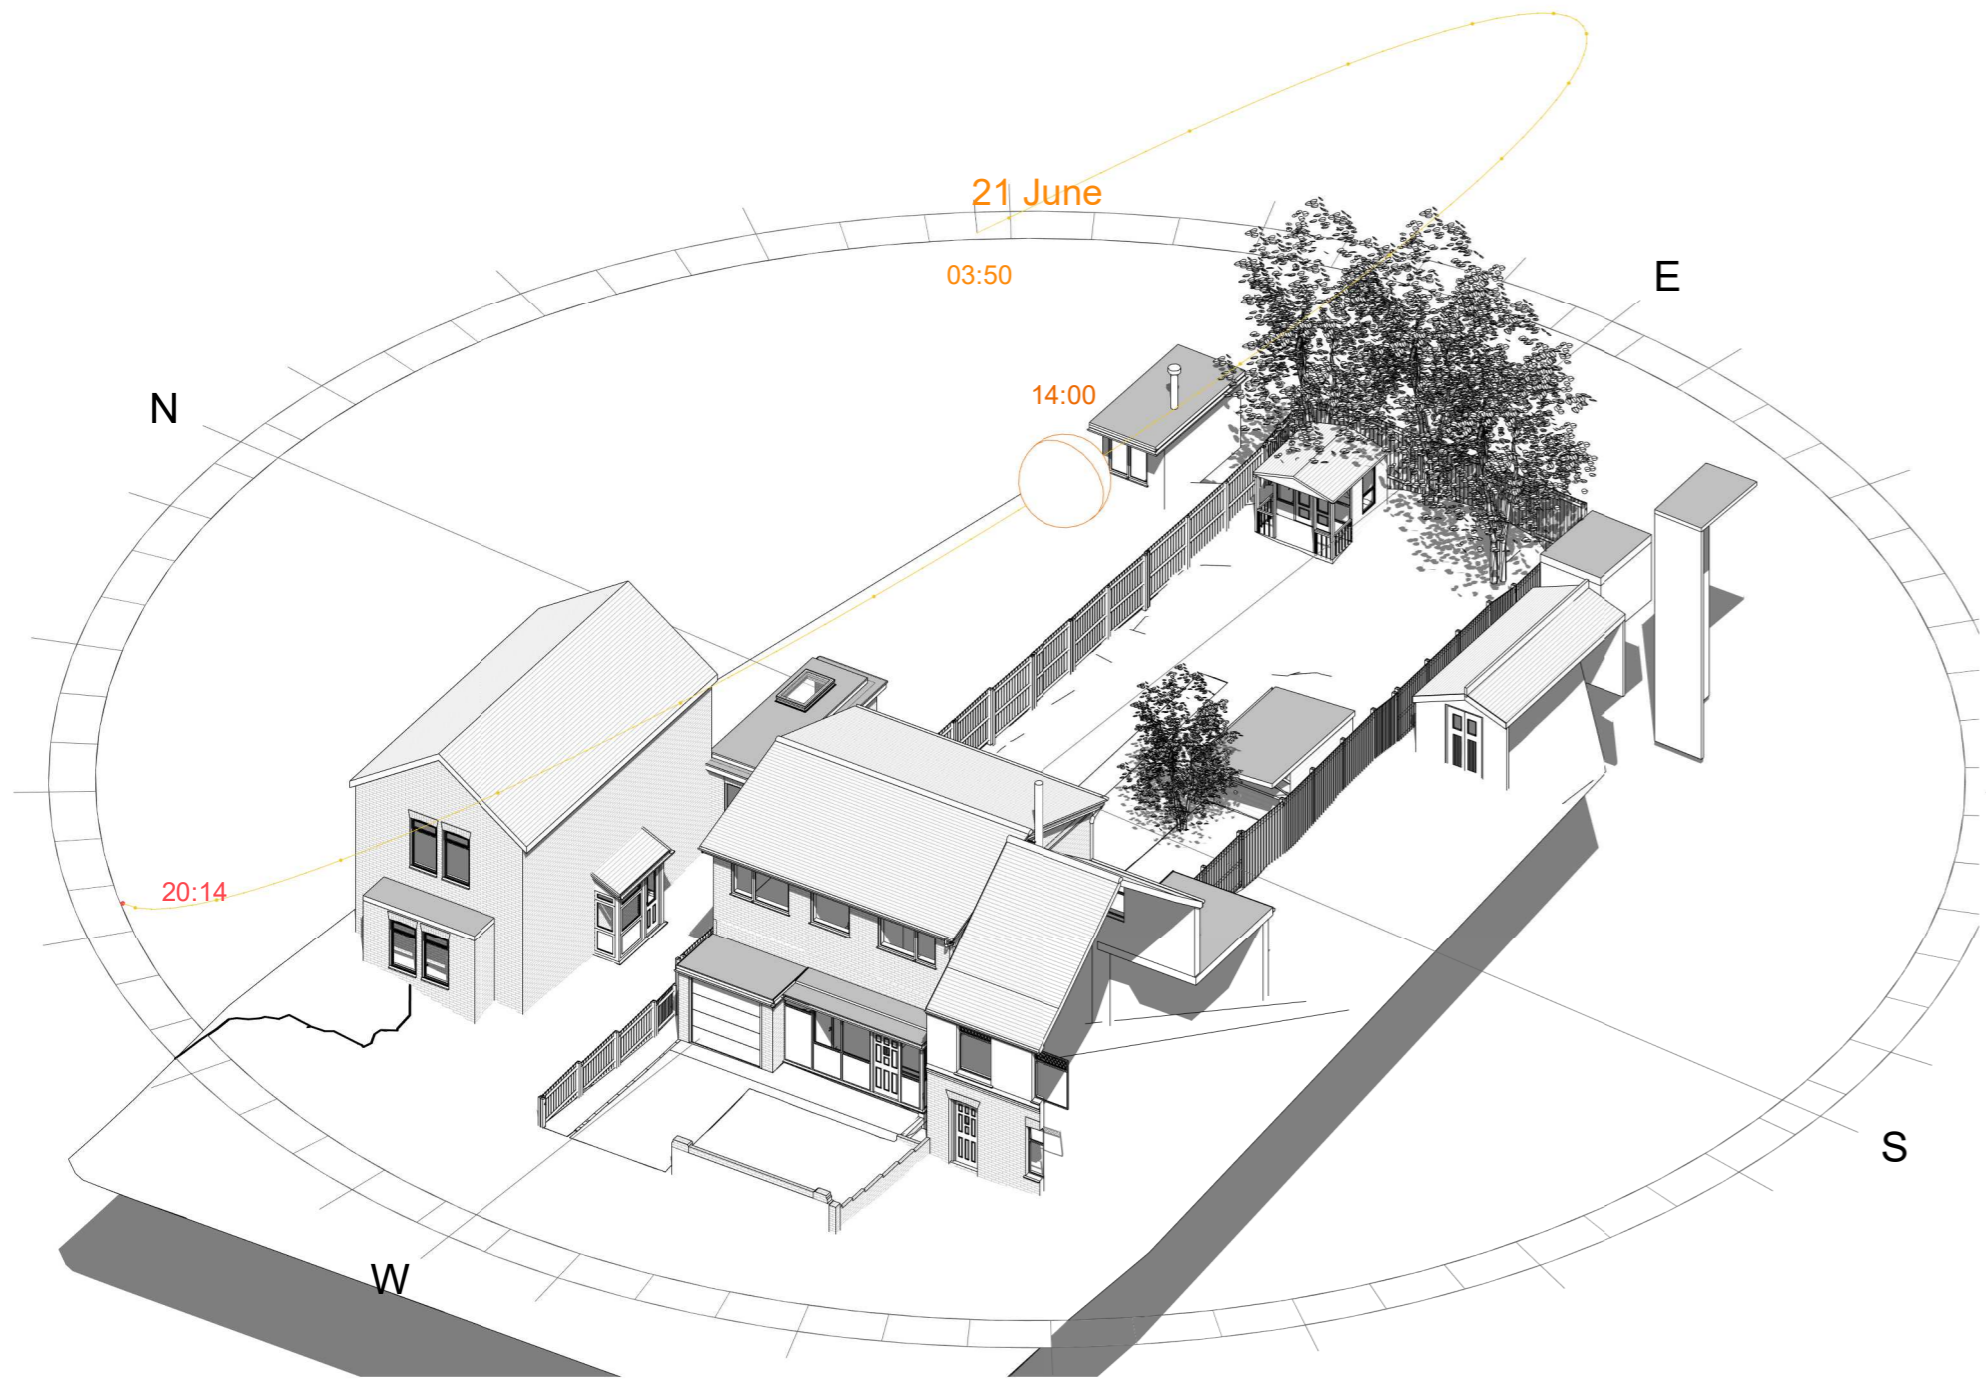

Summer 2PM Existing

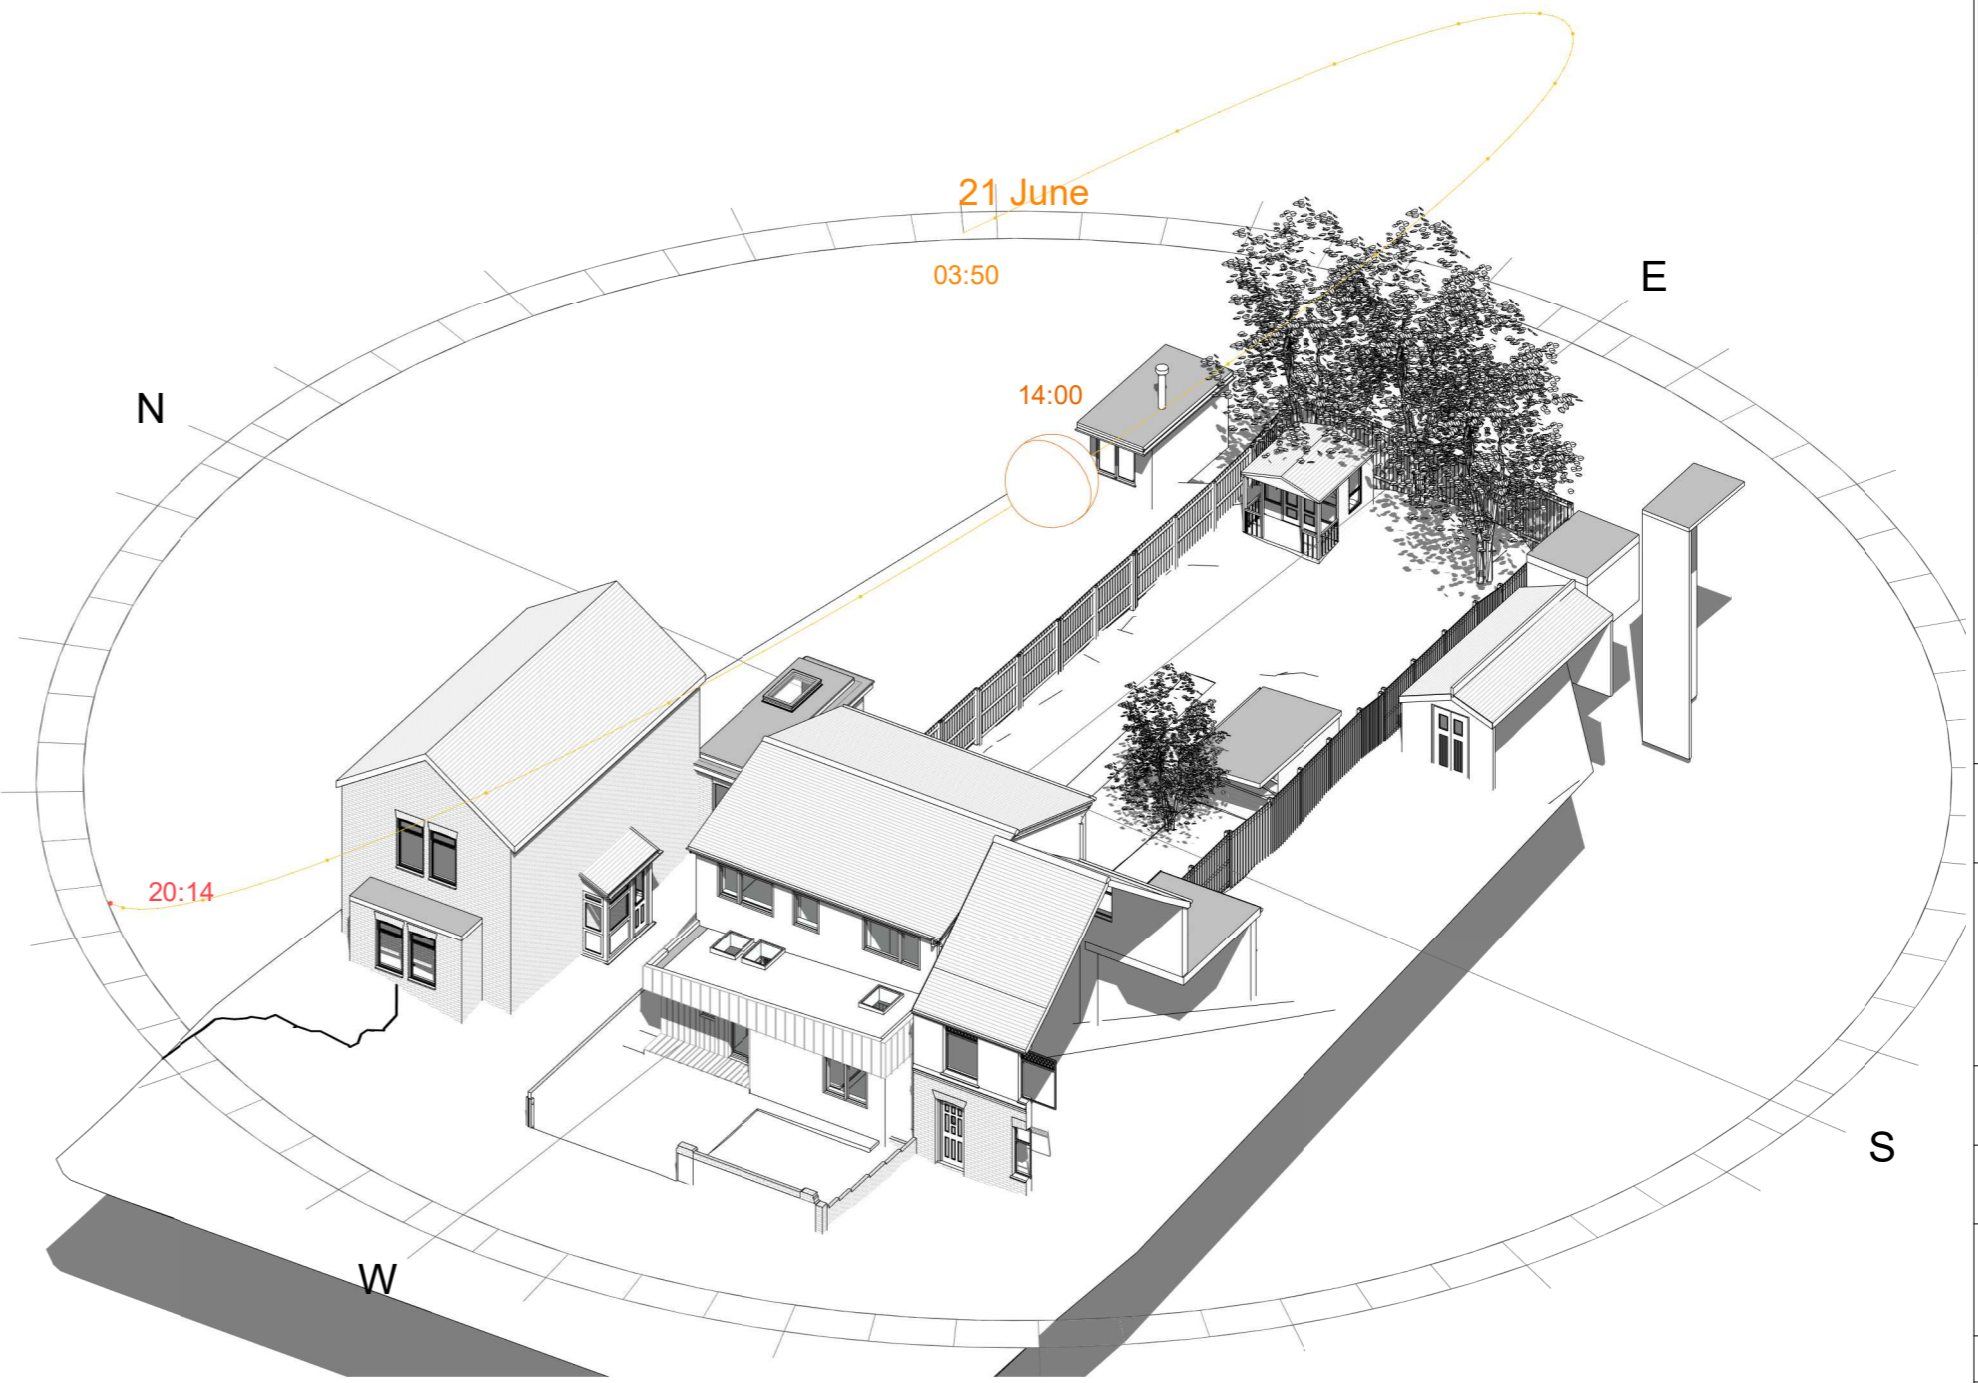

Summer 2PM Proposed

Revision		
Rev	Notes	Date
A	Planning Issue	18/03/2024



Job Title  
Proposed ground floor front extension, facade alterations, floor plan redesign and all associated works at The Beach House 144a College Road

Drawing Status  
Planning

Client  
Mark Webb


Drawing Title  
Sun Study - Summer

Scale NTS @ A2	Drawn PC
Date March 2024	Checked PC
Drawing No. B188230-3102	Rev A


Copyright in the design and this drawing is the property of RESI. Reproduction in whole or in part is forbidden without written sanction of RESI. This drawing must be read in conjunction with all other relevant documentation and drawings.

RESI accepts no liability for any expense, loss or damage of whatsoever nature and however arising from any variation which has not been referred to them and their approval obtained.


Print out to actual scale. Do not scale, except unless for Planning purposes. All dimensions to be cross-checked on-site prior to manufacture and construction. Any discrepancies to be reported to RESI immediately.

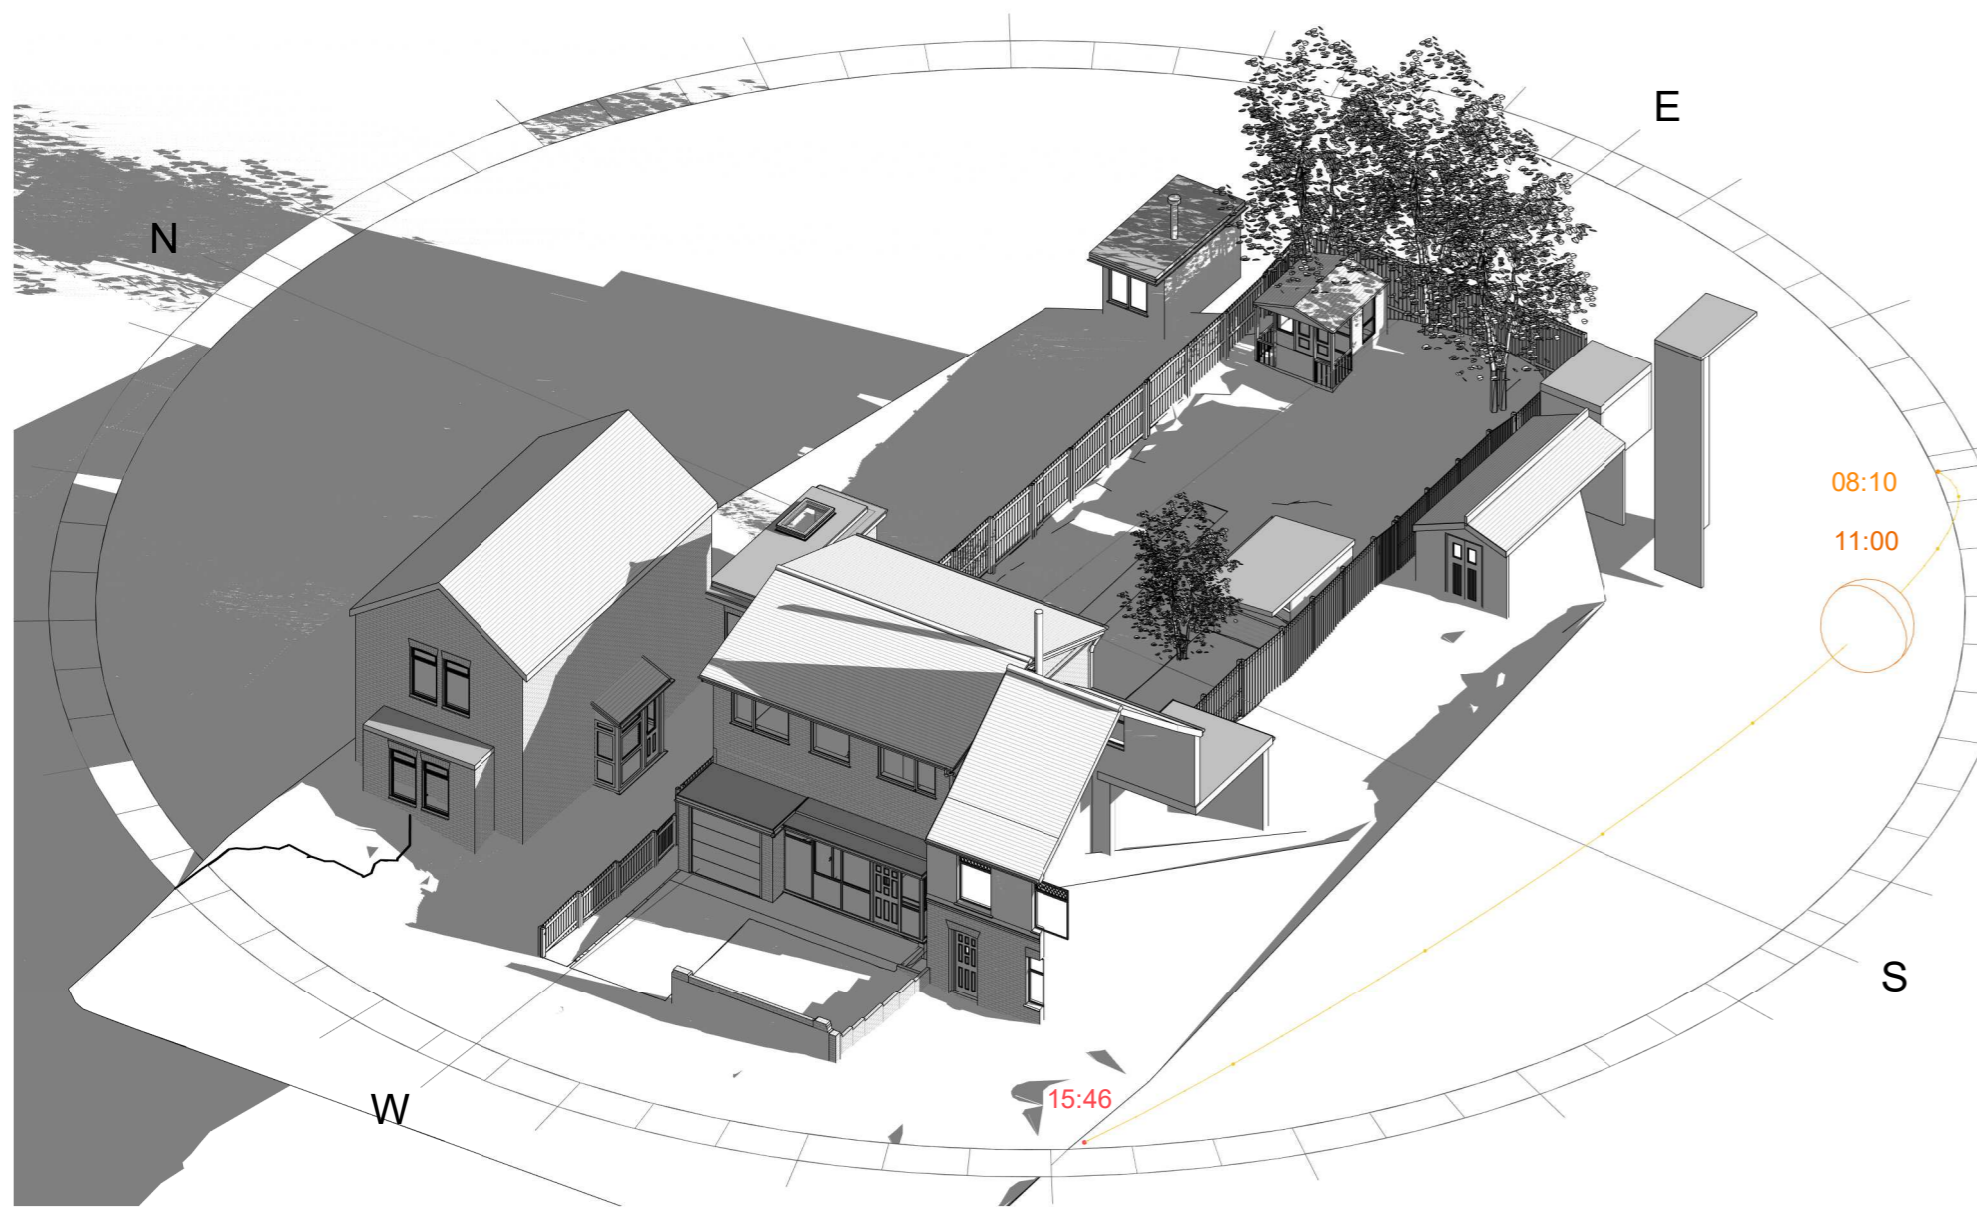


Winter 11AM Existing

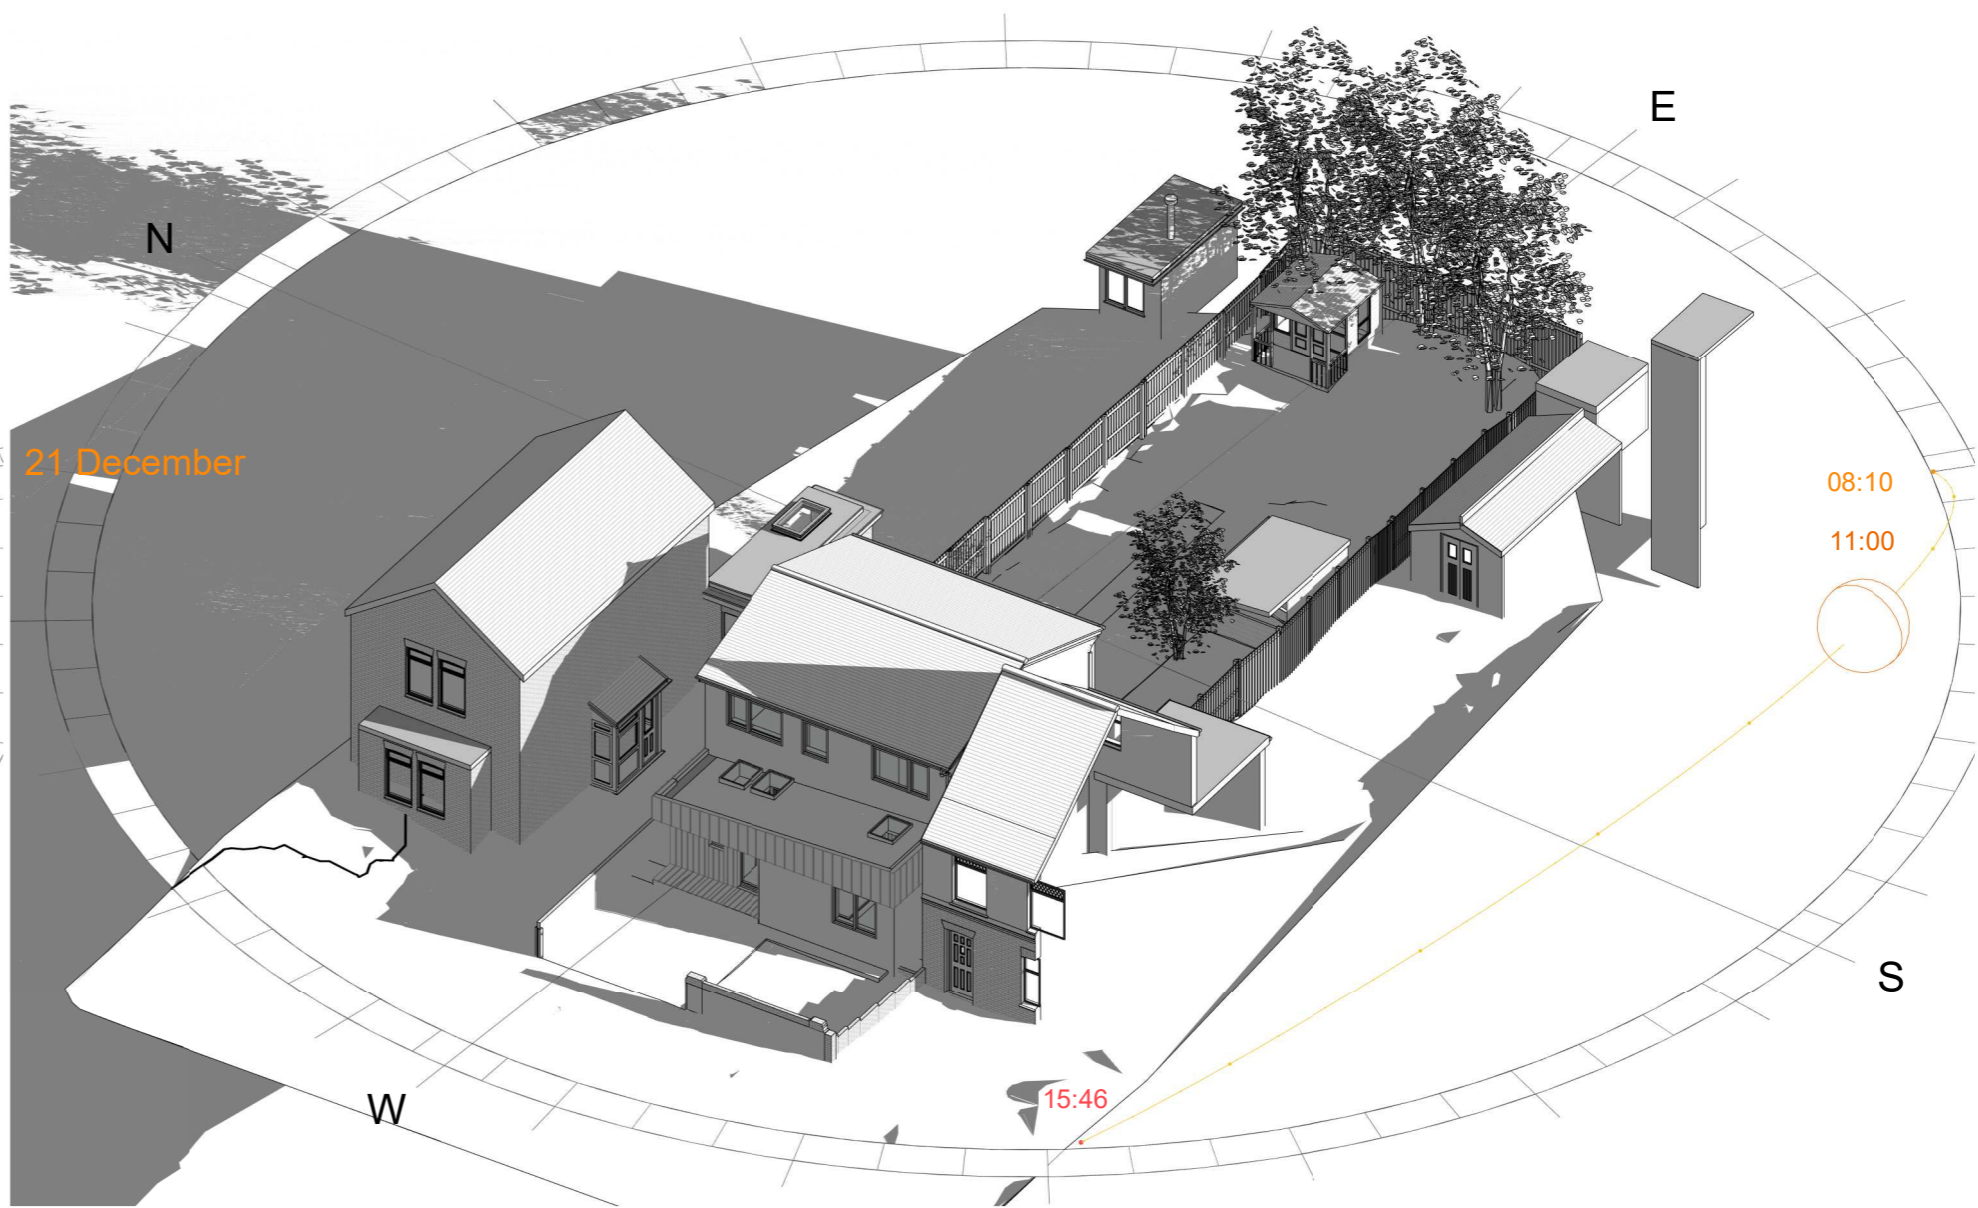

Winter 11AM Proposed

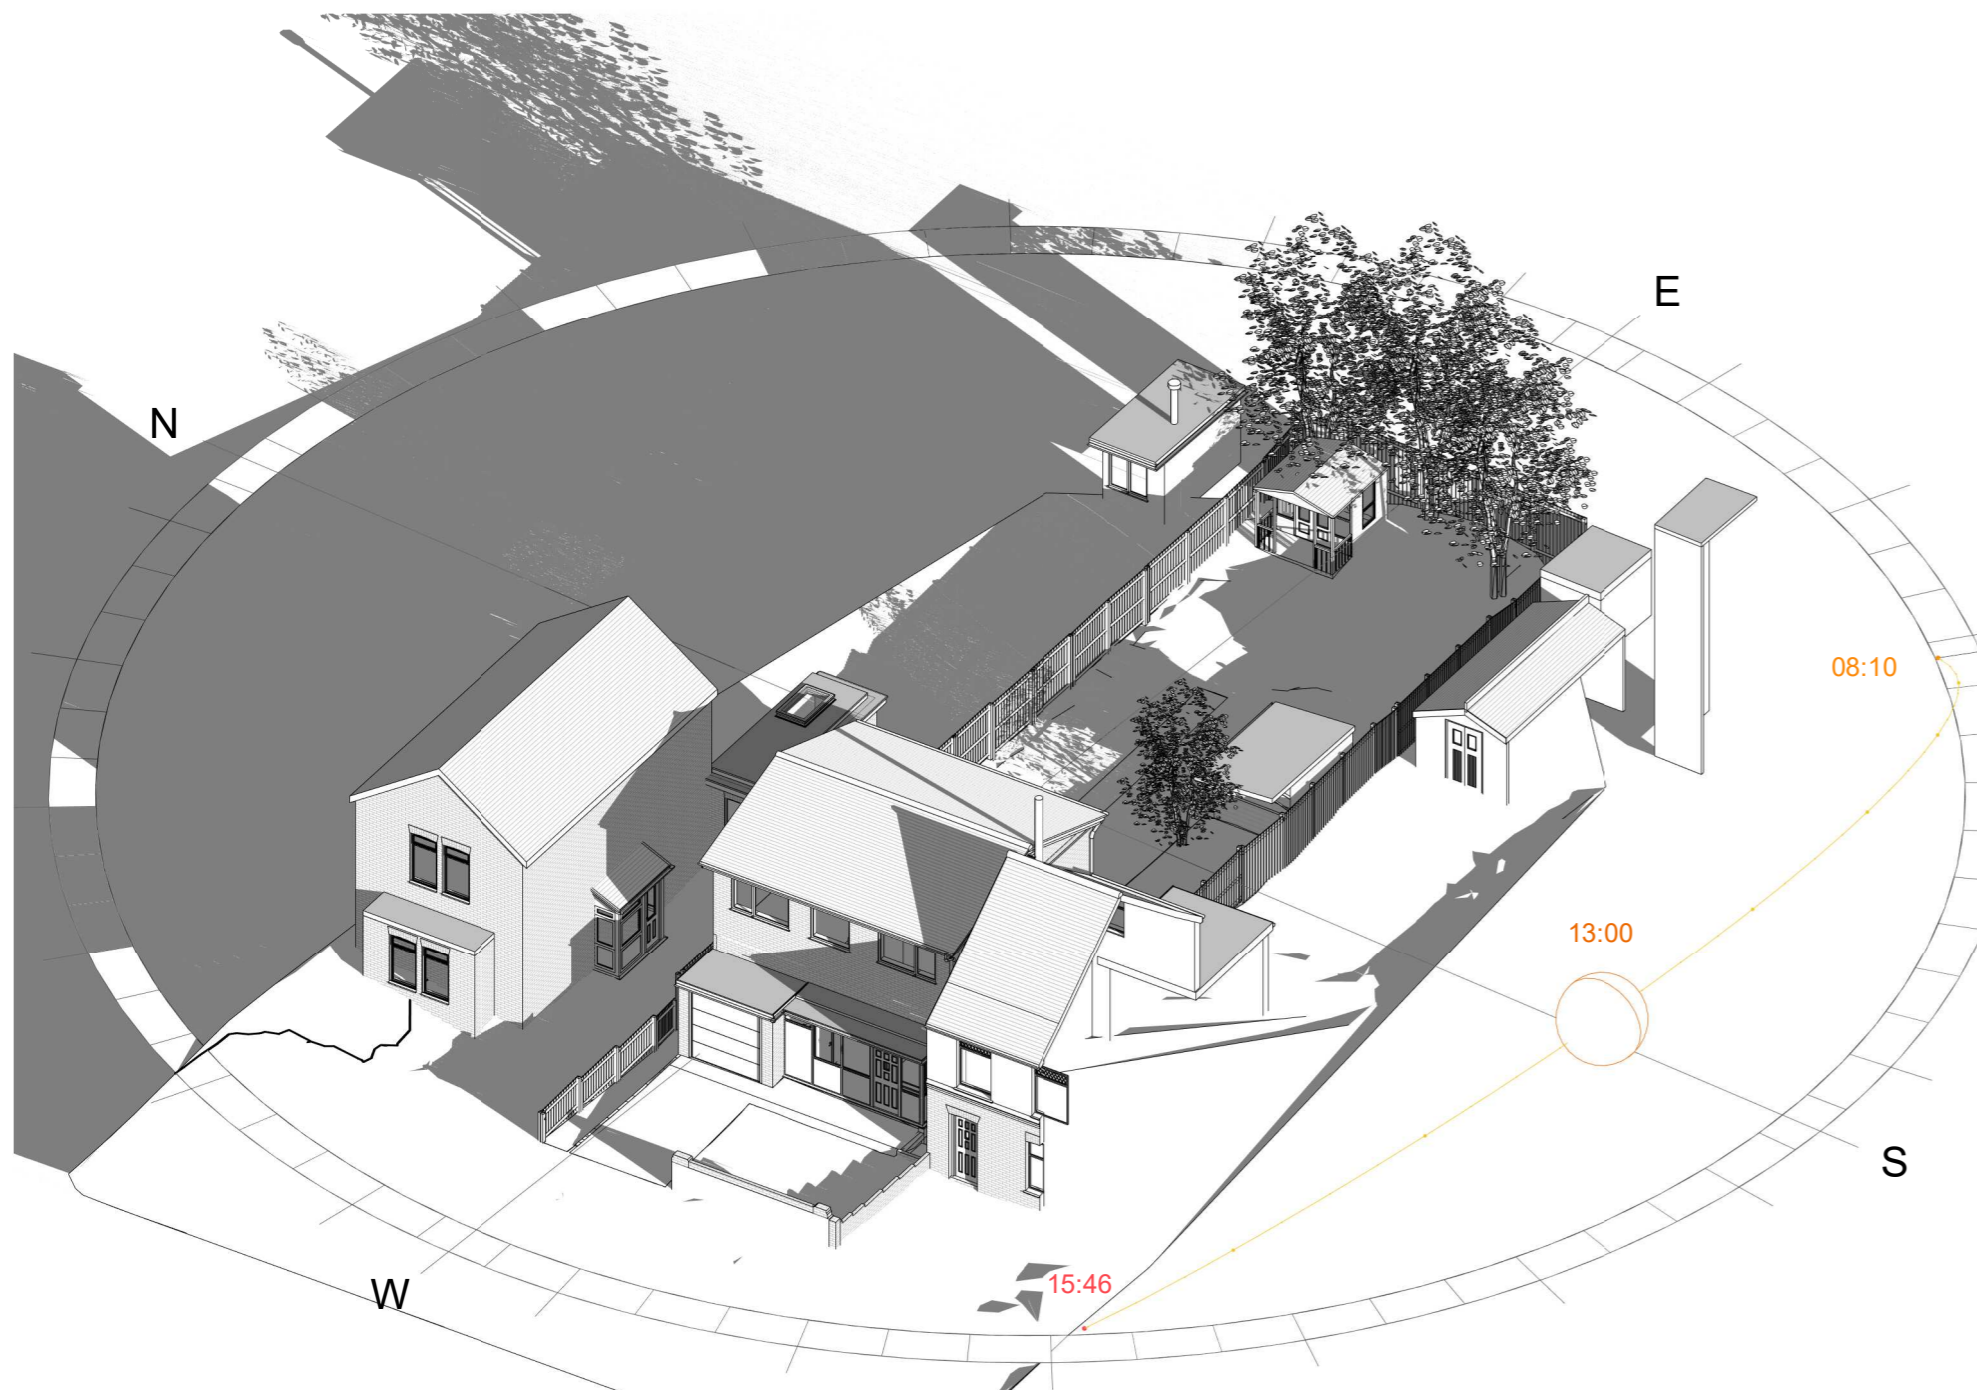

Winter 1PM Existing

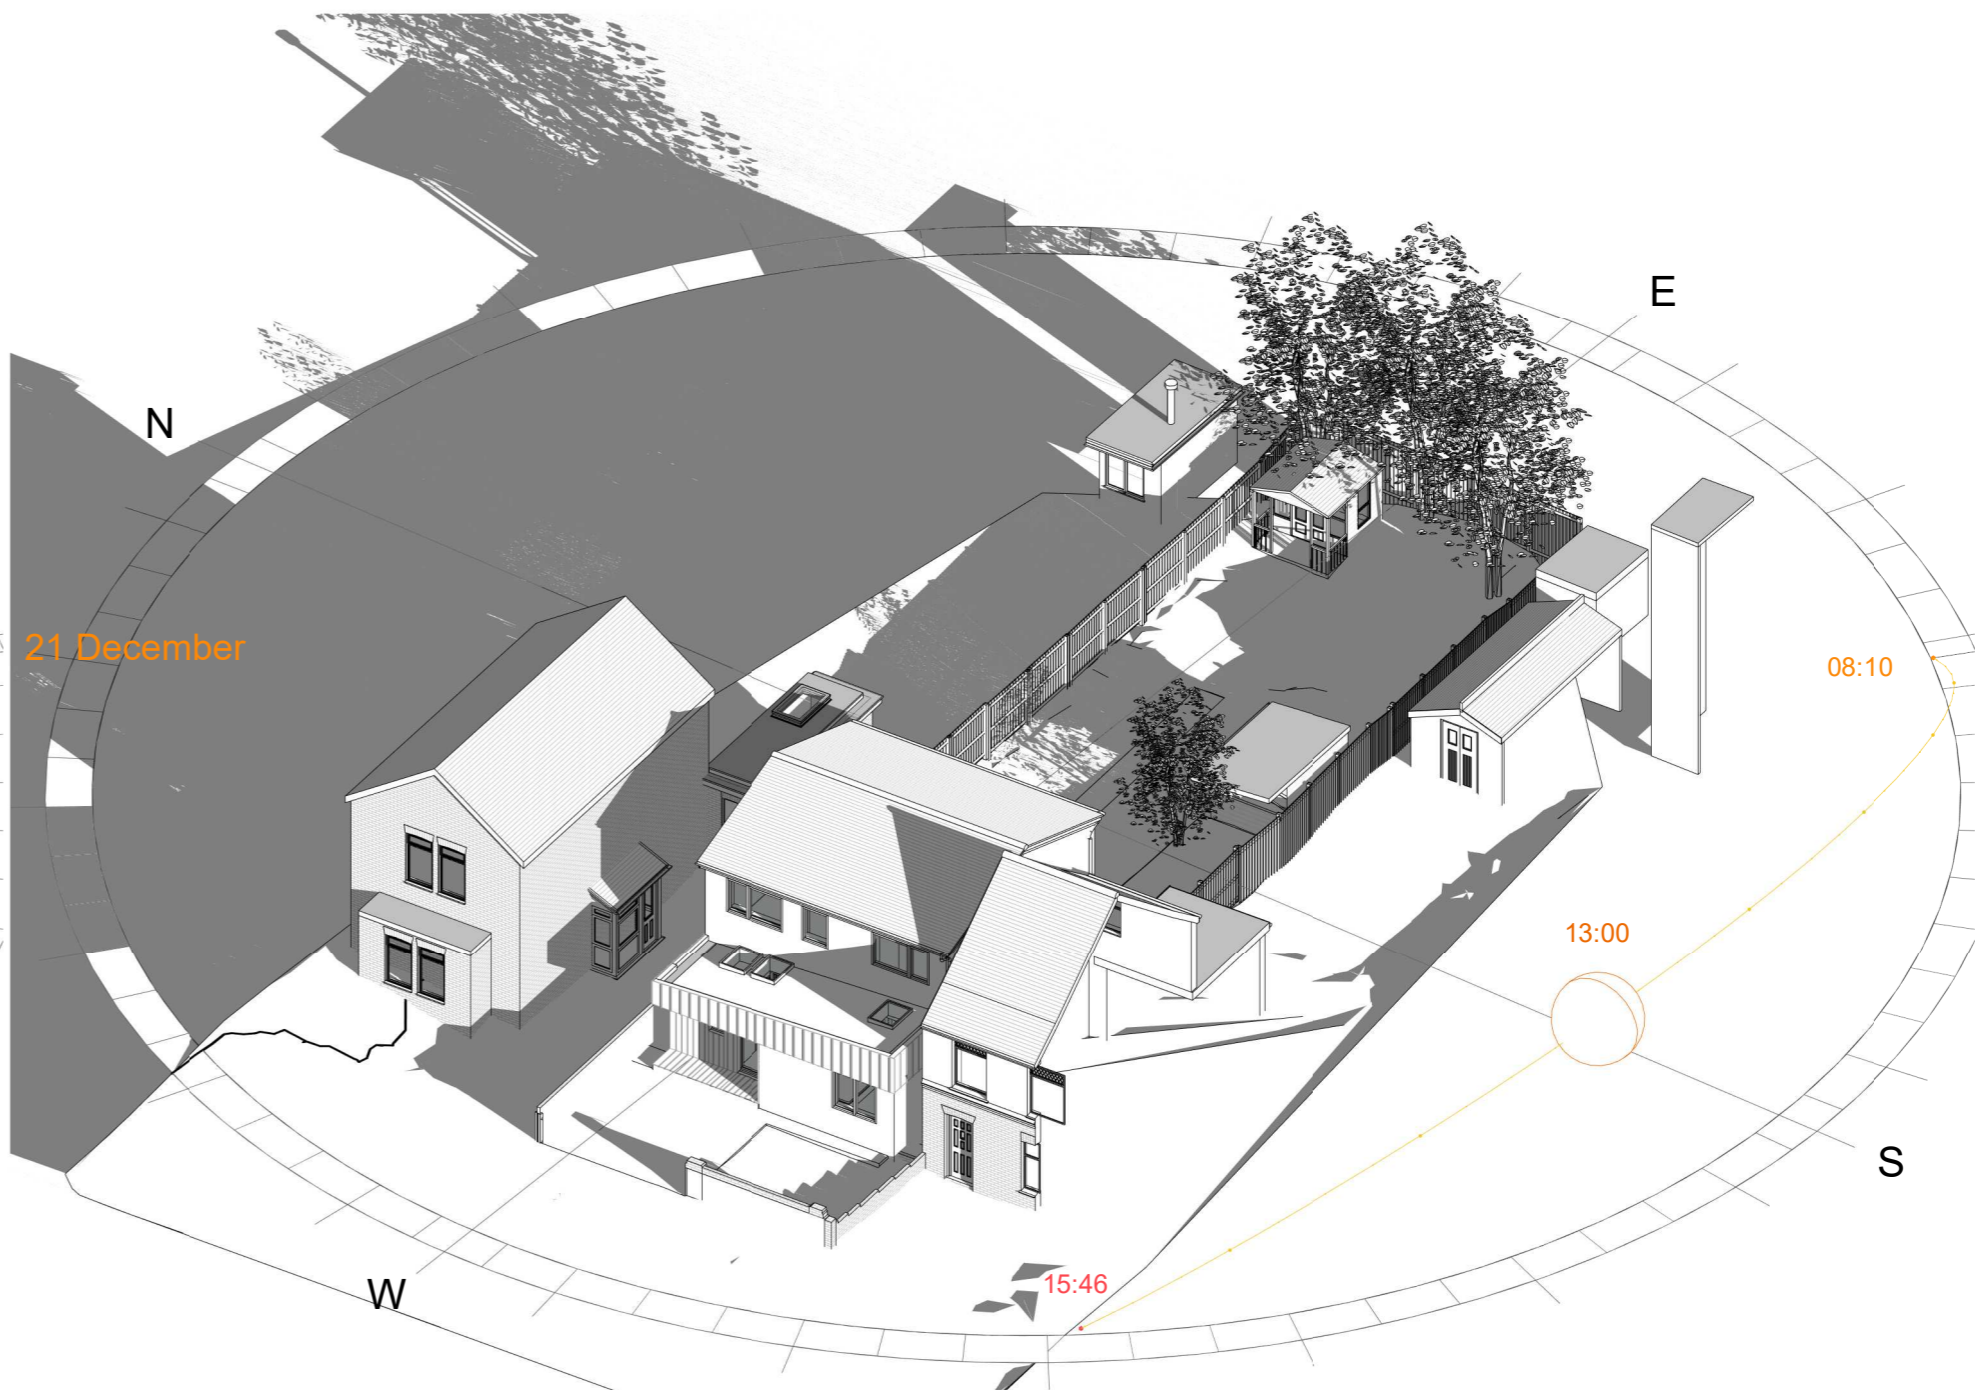

Winter 1PM Proposed

21 December

21 December

Revision		
Rev	Notes	Date
A	Planning Issue	18/03/2024



Job Title  
Proposed ground floor front extension, facade alterations, floor plan redesign and all associated works at The Beach House 144a College Road

Drawing Status  
Planning

Client  
Mark Webb

Drawing Title  
Sun Study - Winter

Scale NTS @ A2	Drawn PC
Date March 2024	Checked PC
Drawing No. B188230-3103	Rev A