


House Type K

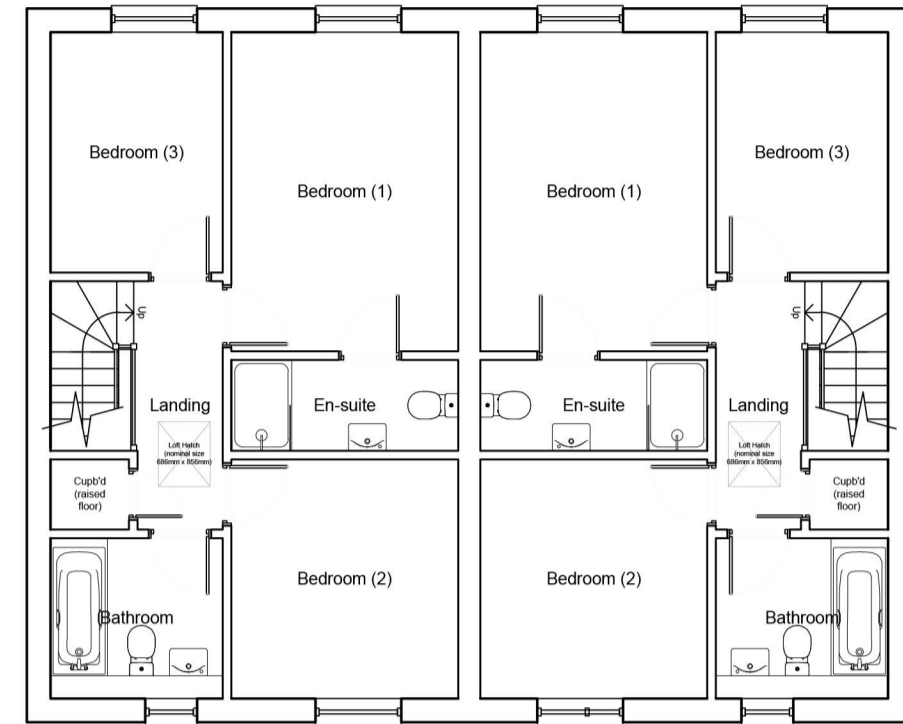


2 FIRST FLOOR PLAN
1:100



3 FRONT ELEVATION
1:100



4 SIDE ELEVATION
1:100

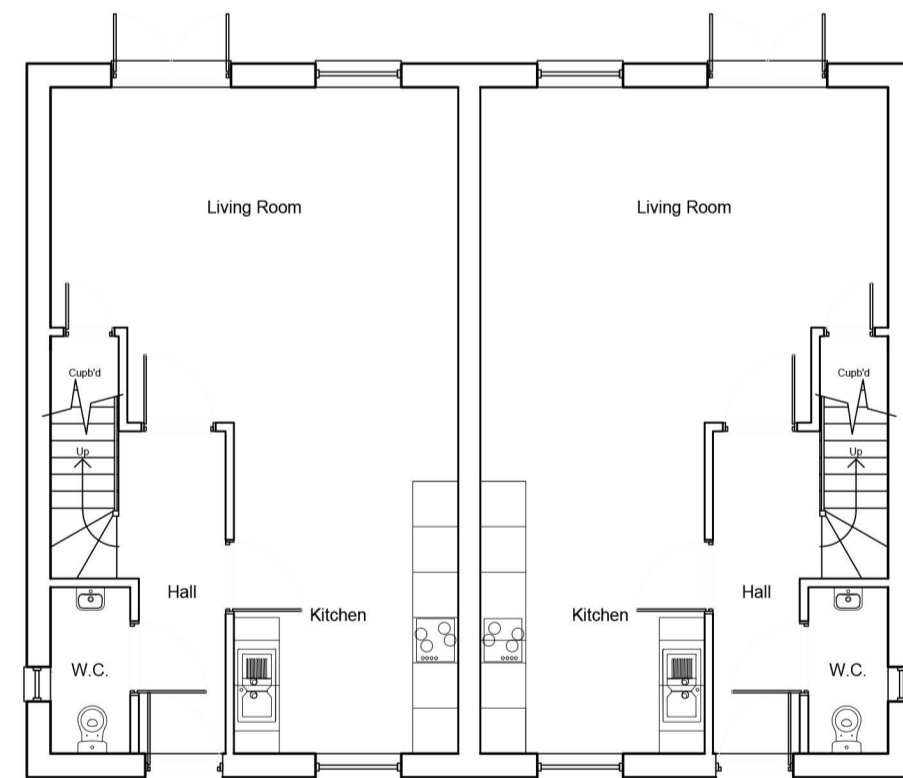


1 GROUND FLOOR PLAN
1:100



5 REAR ELEVATION
1:100



6 SIDE ELEVATION
1:100

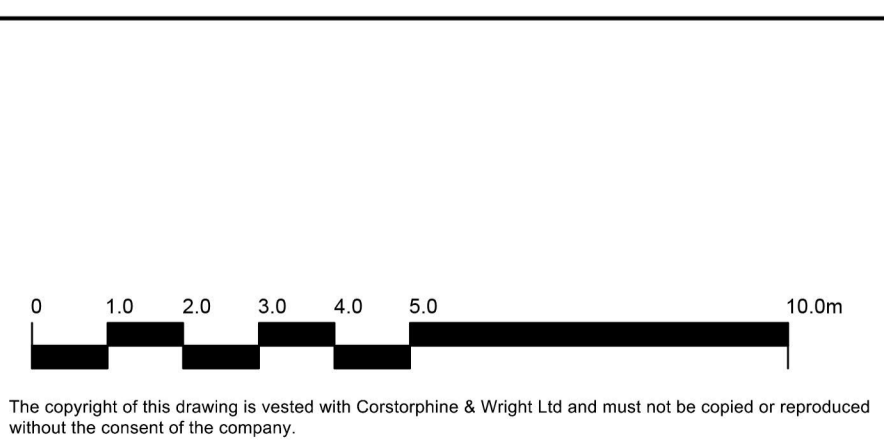

Rev	Description	Date	Drw.	Chk.

Plots: 117-118

Client QUINN ESTATES LIMITED		Corstorphine & Wright	
Project POTTERY GROVE, DEAL (LAND AT ALBERT ROAD)			
Drawing Title HOUSE TYPE K PLANS AND ELEVATIONS		Canterbury Studio Canterbury Innovation Centre, University Road, Canterbury, Kent, CT2 7FG 01227 786 231 corstorphine-wright.com	
Drawing Status PLANNING		Drawing No. 18564-0375	Revision P-00
Drawn AM	Checked DK	Paper Size A1	Scale 1:100
		Date 18.03.24	