



EXISTING SITE LAYOUT PLAN | 1:500



EXTENSION SOUTH EAST ELEVATION (PLANNING PERMISSION PREVIOUSLY GRANTED DC/23/3765/FUL) | 1:500

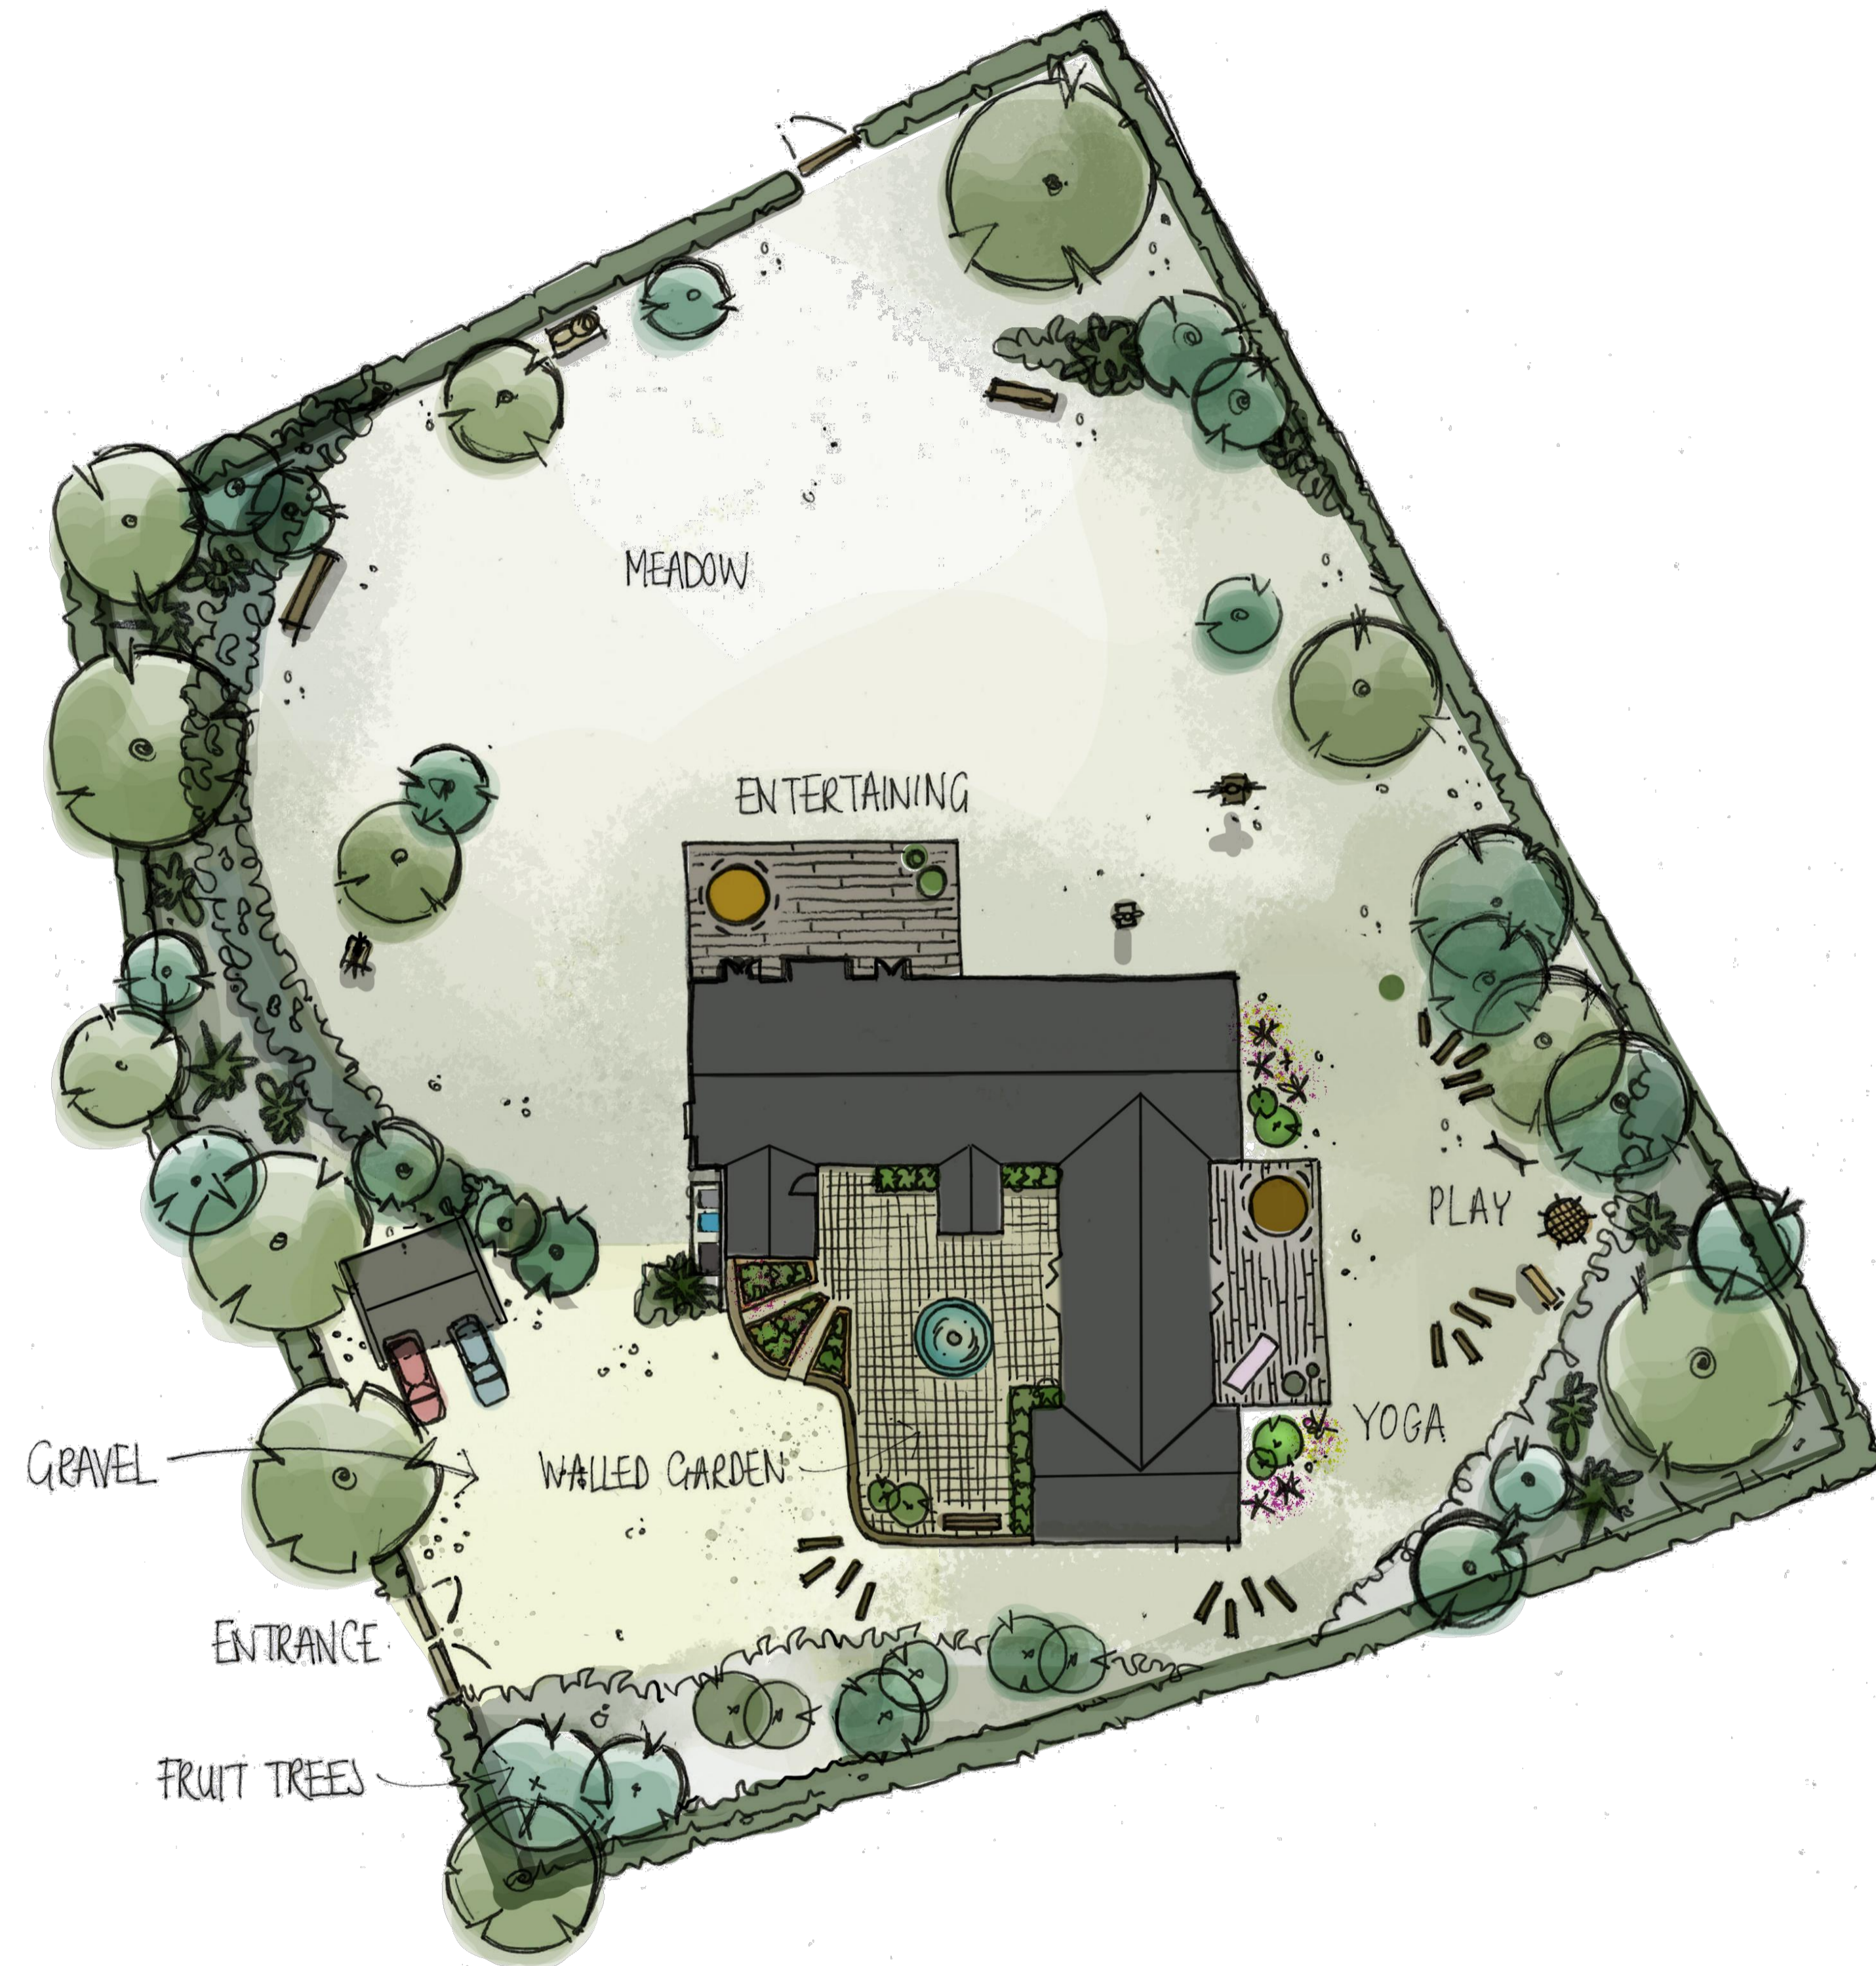

PROPOSED SITE LAYOUT PLAN | 1:200

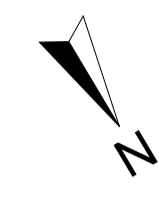

RevID	Issue Date	Layout Comment	Layout Modified by



ploice
 Architects & Technologists
 Woodbridge | Southwold
 01394 610844 | 01502 722426
 info@ploice.org.uk
 www.ploicemaking.net

Planning | Landscape | Architecture | Interiors | Cost | Environment

Job Title
Longwood

Walberswick, Church Fields, Suffolk

Drawing Name
SITE PLANS

Status
PLANNING

Drawing Scale @ A1
1:500 & 1:200 Drawn By **MM** Checked **NL**

Job Number Drg No/Revision
PL671 **A03-10**