



NORTH ELEVATION EXISTING

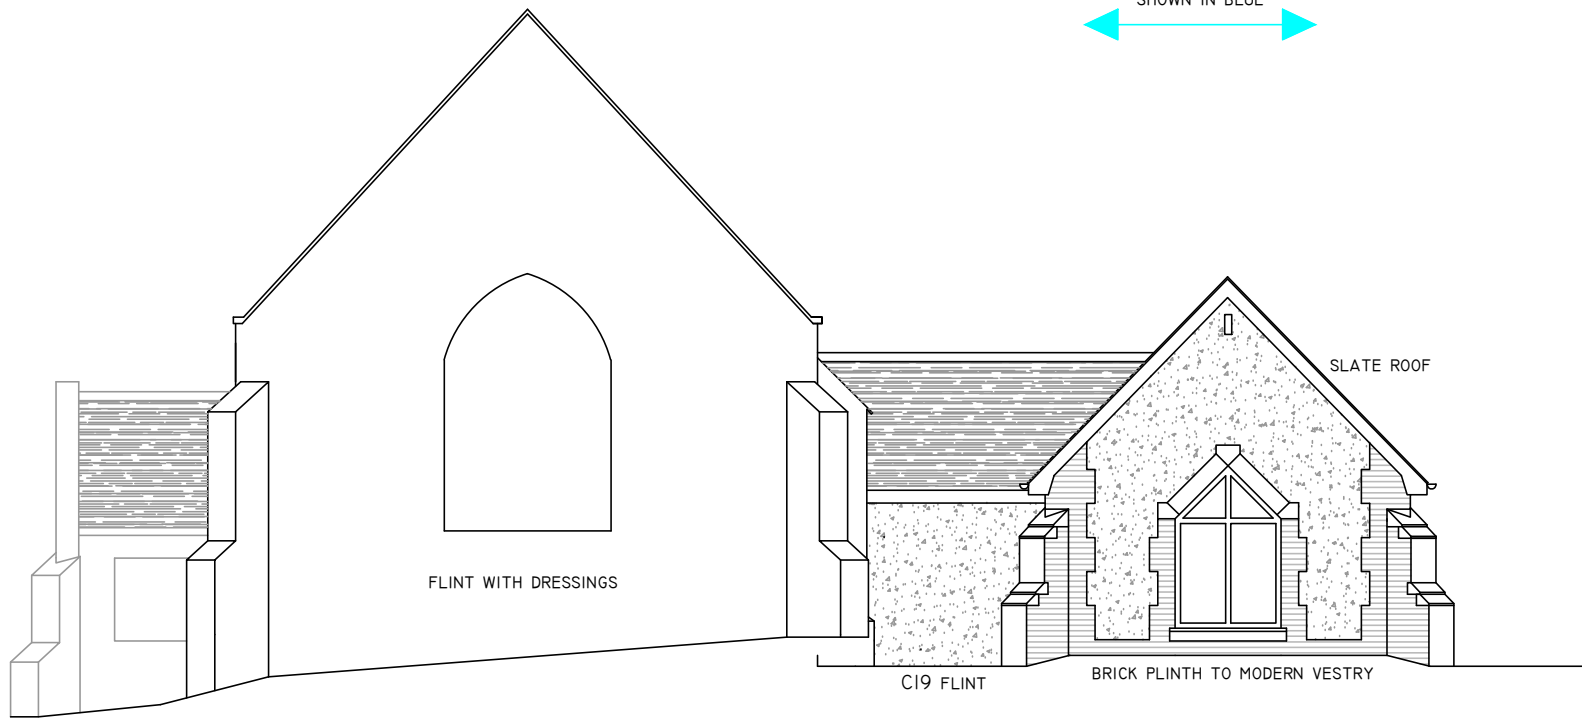

EAST ELEVATION EXISTING

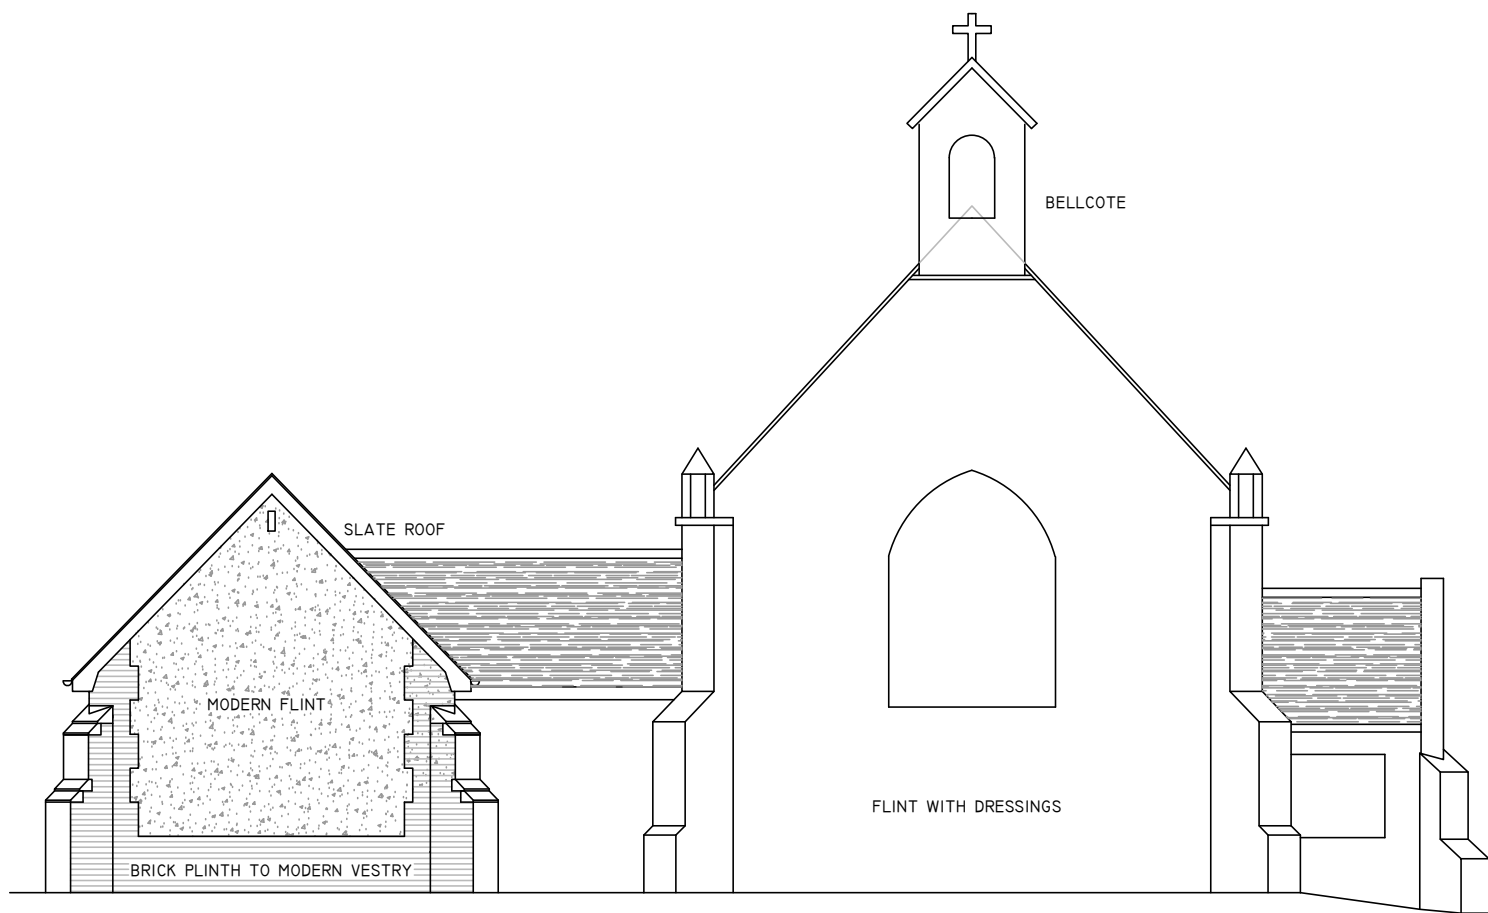

WEST ELEVATION EXISTING



COPYRIGHT DO NOT SCALE  
 ST ANDREW'S CHURCH, ALDRINGHAM  
 PROPOSALS FOR THE PCC  
 ELEVATIONS AS EXISTING  
 5 MAR 2024 SCALE 1:100 @ A3  
 DRWG No 971/23/SYIA

TIM BUXBAUM ARCHITECT  
 BROOK COTTAGE THE AVENUE  
 LOWER UFFORD SUFFOLK IP13 6DT  
 TEL 01394 461483  
 TIMBUXBAUM@AOL.COM