


PGC/ Front elevation proposed

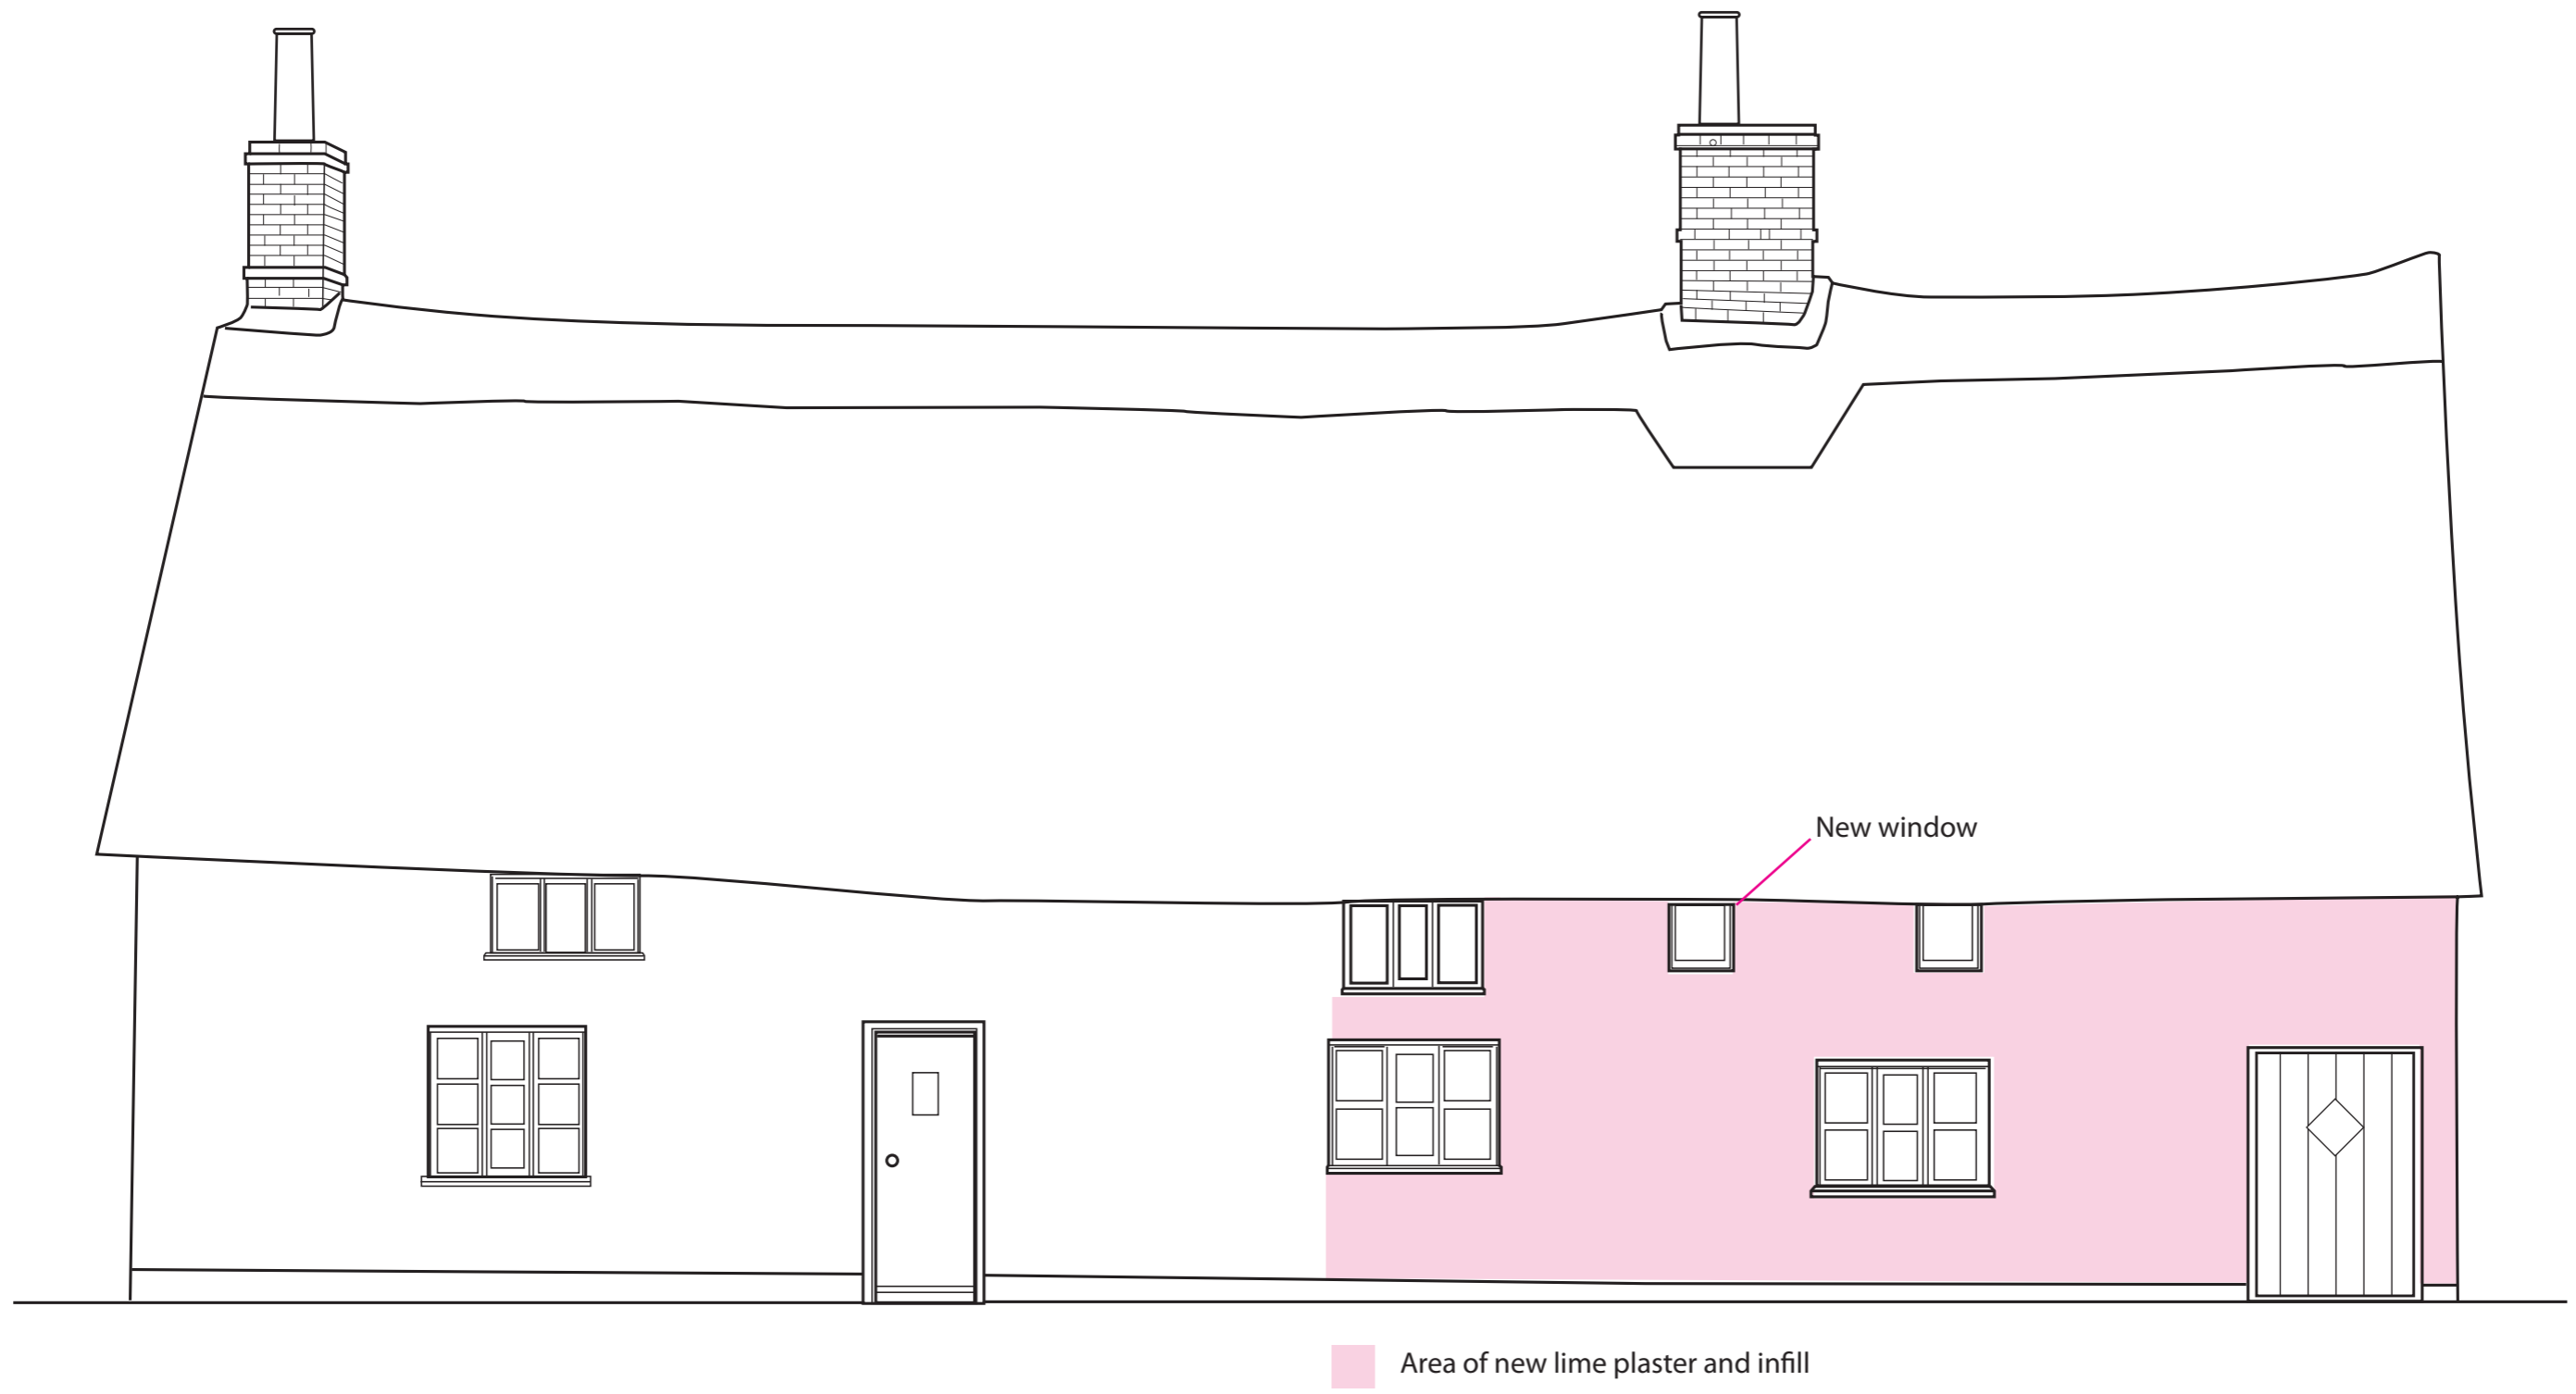

Pleasure Ground Cottage, The Street, Rumburgh, Nr Halesworth, Suffolk, IP19 0NP

Scale 1: 50