


# PGC-Rear elevation proposed

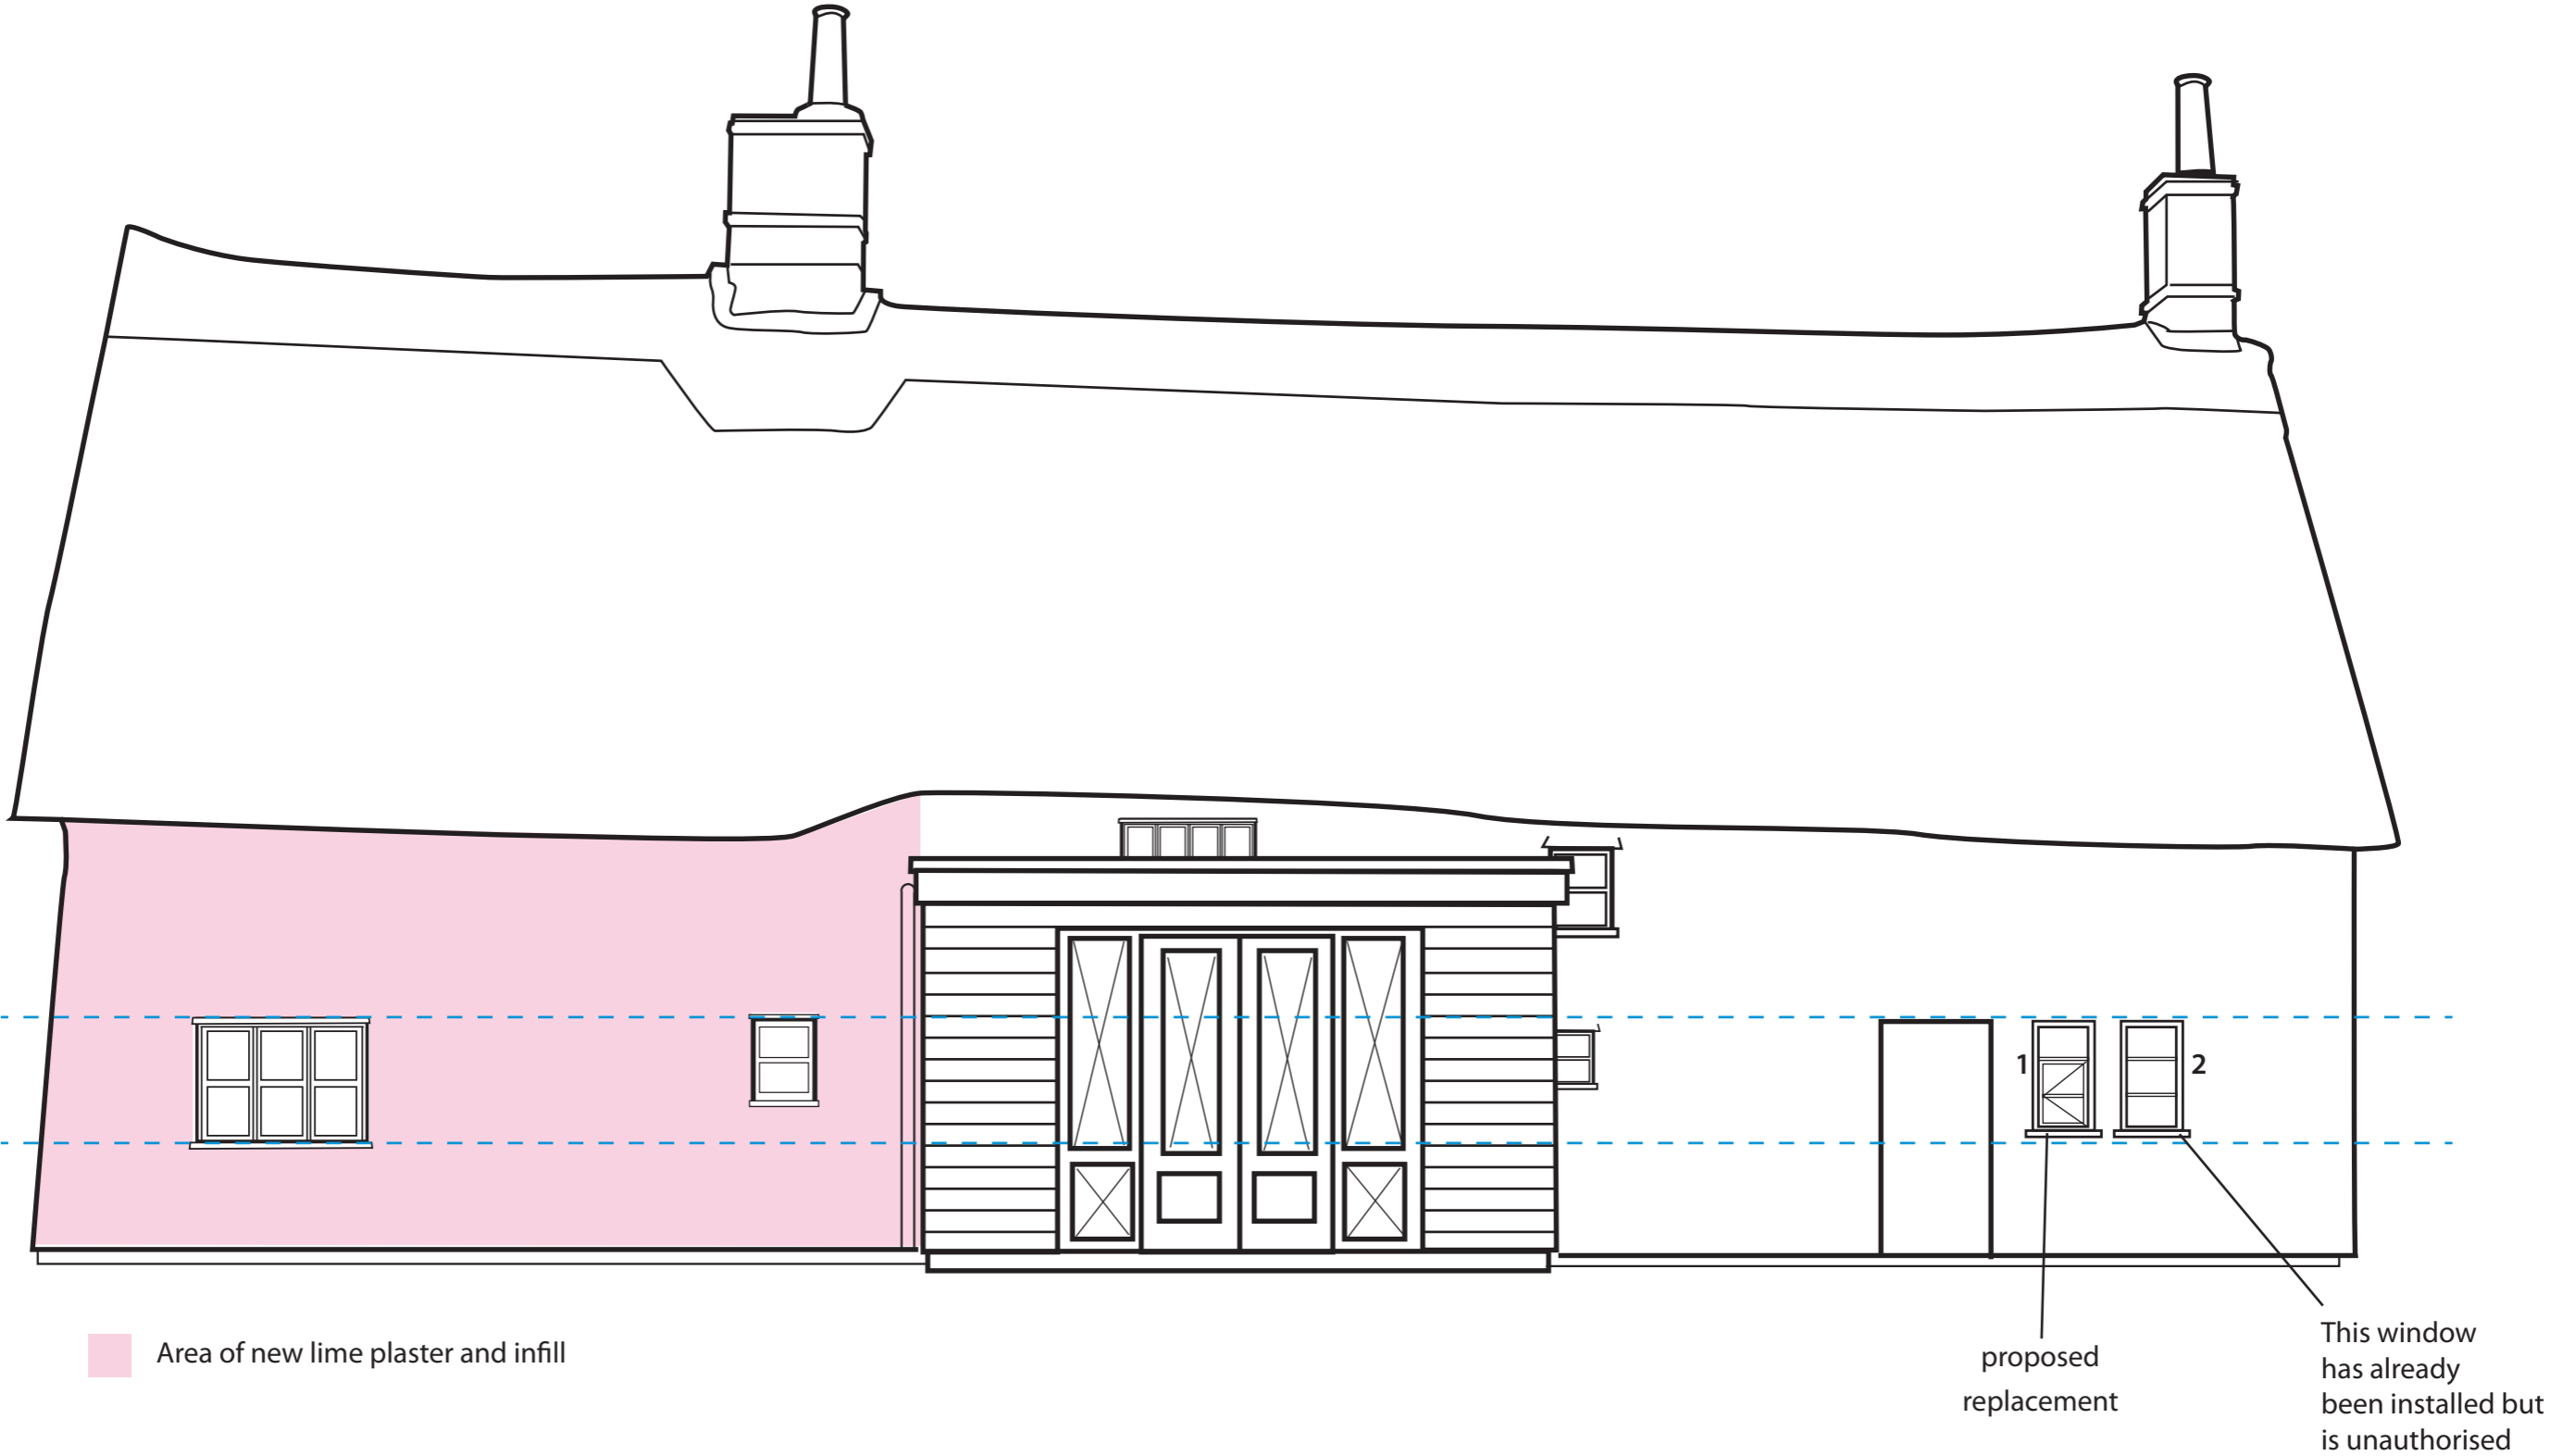

Area of new lime plaster and infill

proposed replacement

This window has already been installed but is unauthorised

Scale 1: 50

17/03/2024

Pleasure Ground Cottage, The Street, Rumburgh, Nr Halesworth, Suffolk, IP19 0NP