


PGC- Rear elevation existing

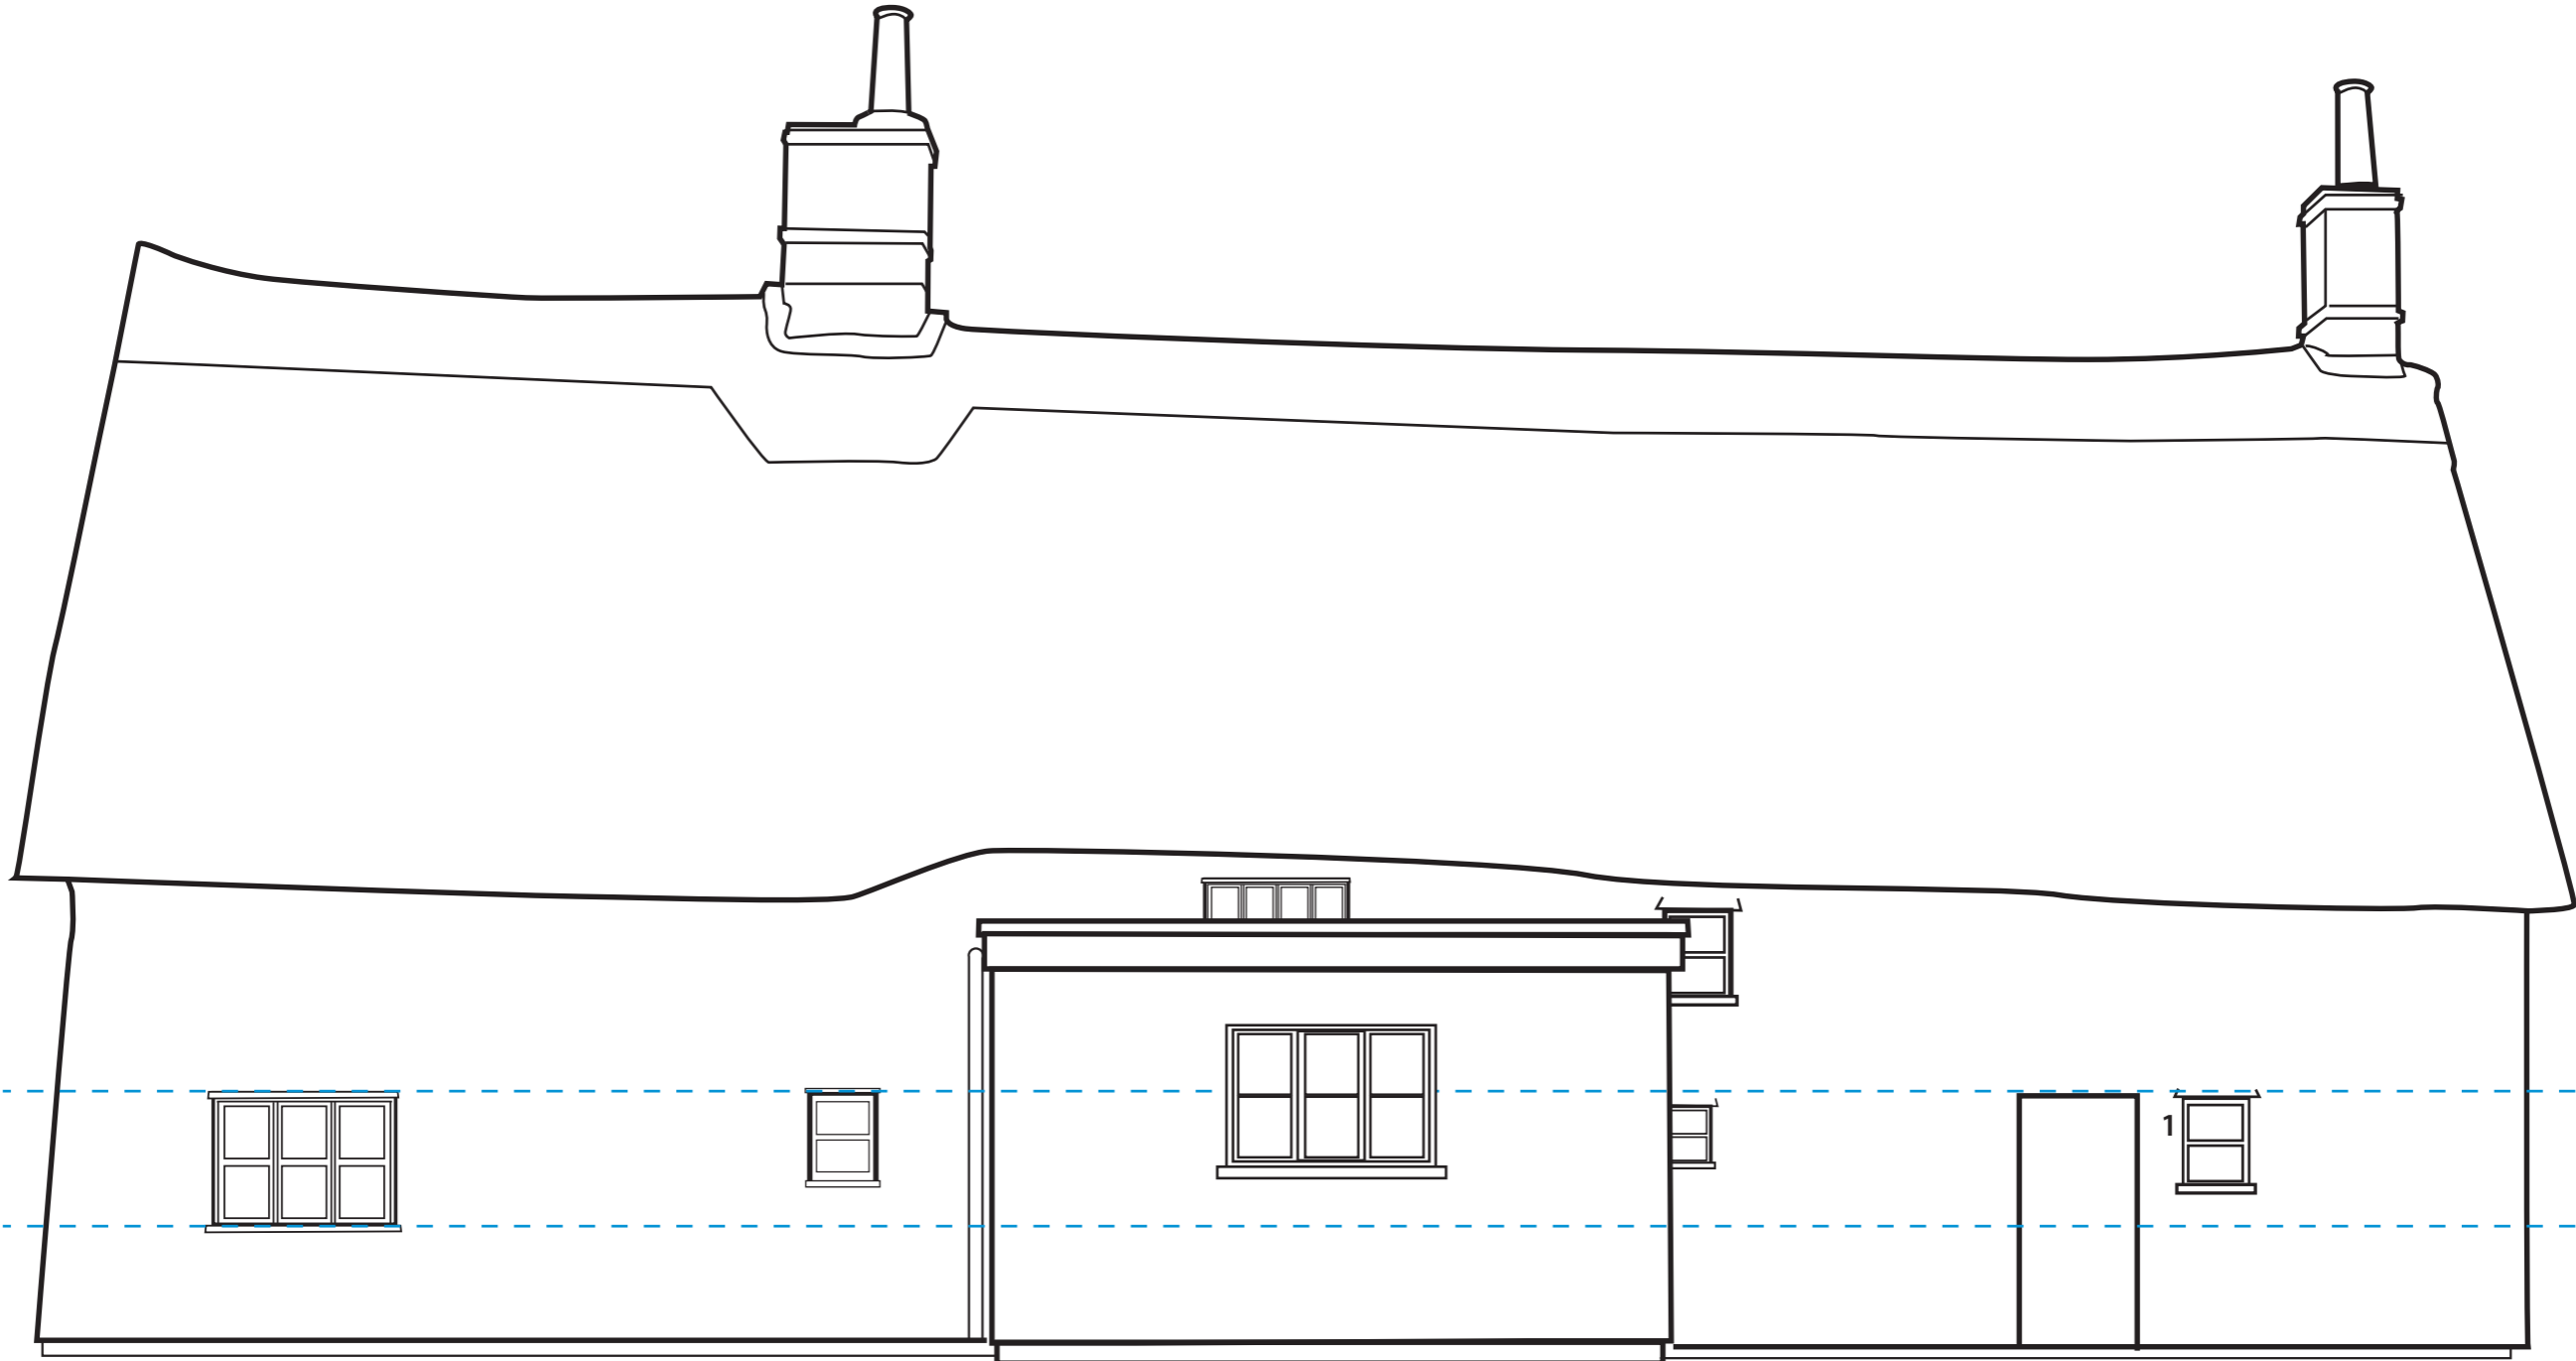

Scale 1 : 50

17/03/2024

Pleasure Ground Cottage, The Street, Rumburgh, Nr Halesworth, Suffolk, IP19 0NP