

Please do not scale from this drawing.
 All dimensions should be checked on site prior to commencing construction work.
 If in doubt please ask.


All levels and dimensions to be checked on site prior to construction / fabrication;
 Do not scale dimensions from this drawing.

GENERAL

- G1. ALL DIMENSIONS IN MILLIMETRES UNLESS NOTED OTHERWISE.
- G2. THE CONTRACTOR SHALL CHECK SETTING OUT OF ALL WORK ON SITE PRIOR TO ORDERING OF MATERIALS, OR CARRYING OUT OF ANY CONSTRUCTION WORKS.
- G3. THE CONTRACTOR SHALL BE RESPONSIBLE FOR NOTIFYING THE LOCAL AUTHORITY OF PROGRESS OF THE WORKS FOR INSPECTION.
- G4. THE CONTRACTOR SHALL BE RESPONSIBLE FOR RECTIFYING AT HIS OWN EXPENSE ANY WORK THAT DOES NOT COMPLY WITH THE SPECIFICATION OR DETAILS, OR ACHIEVE AN ACCEPTABLE STANDARD OF WORKMANSHIP (BS8000-11:2011)
- G5. PRIOR TO THE REMOVAL OF ANY LOADBEARING OR SUPPORTING STRUCTURE THE EXISTING STRUCTURE MUST BE ADEQUATELY PROPPED AND MUST REMAIN SO UNTIL ALL STRUCTURAL ALTERATION WORK IS COMPLETE AND CURED.



Existing East Elevation

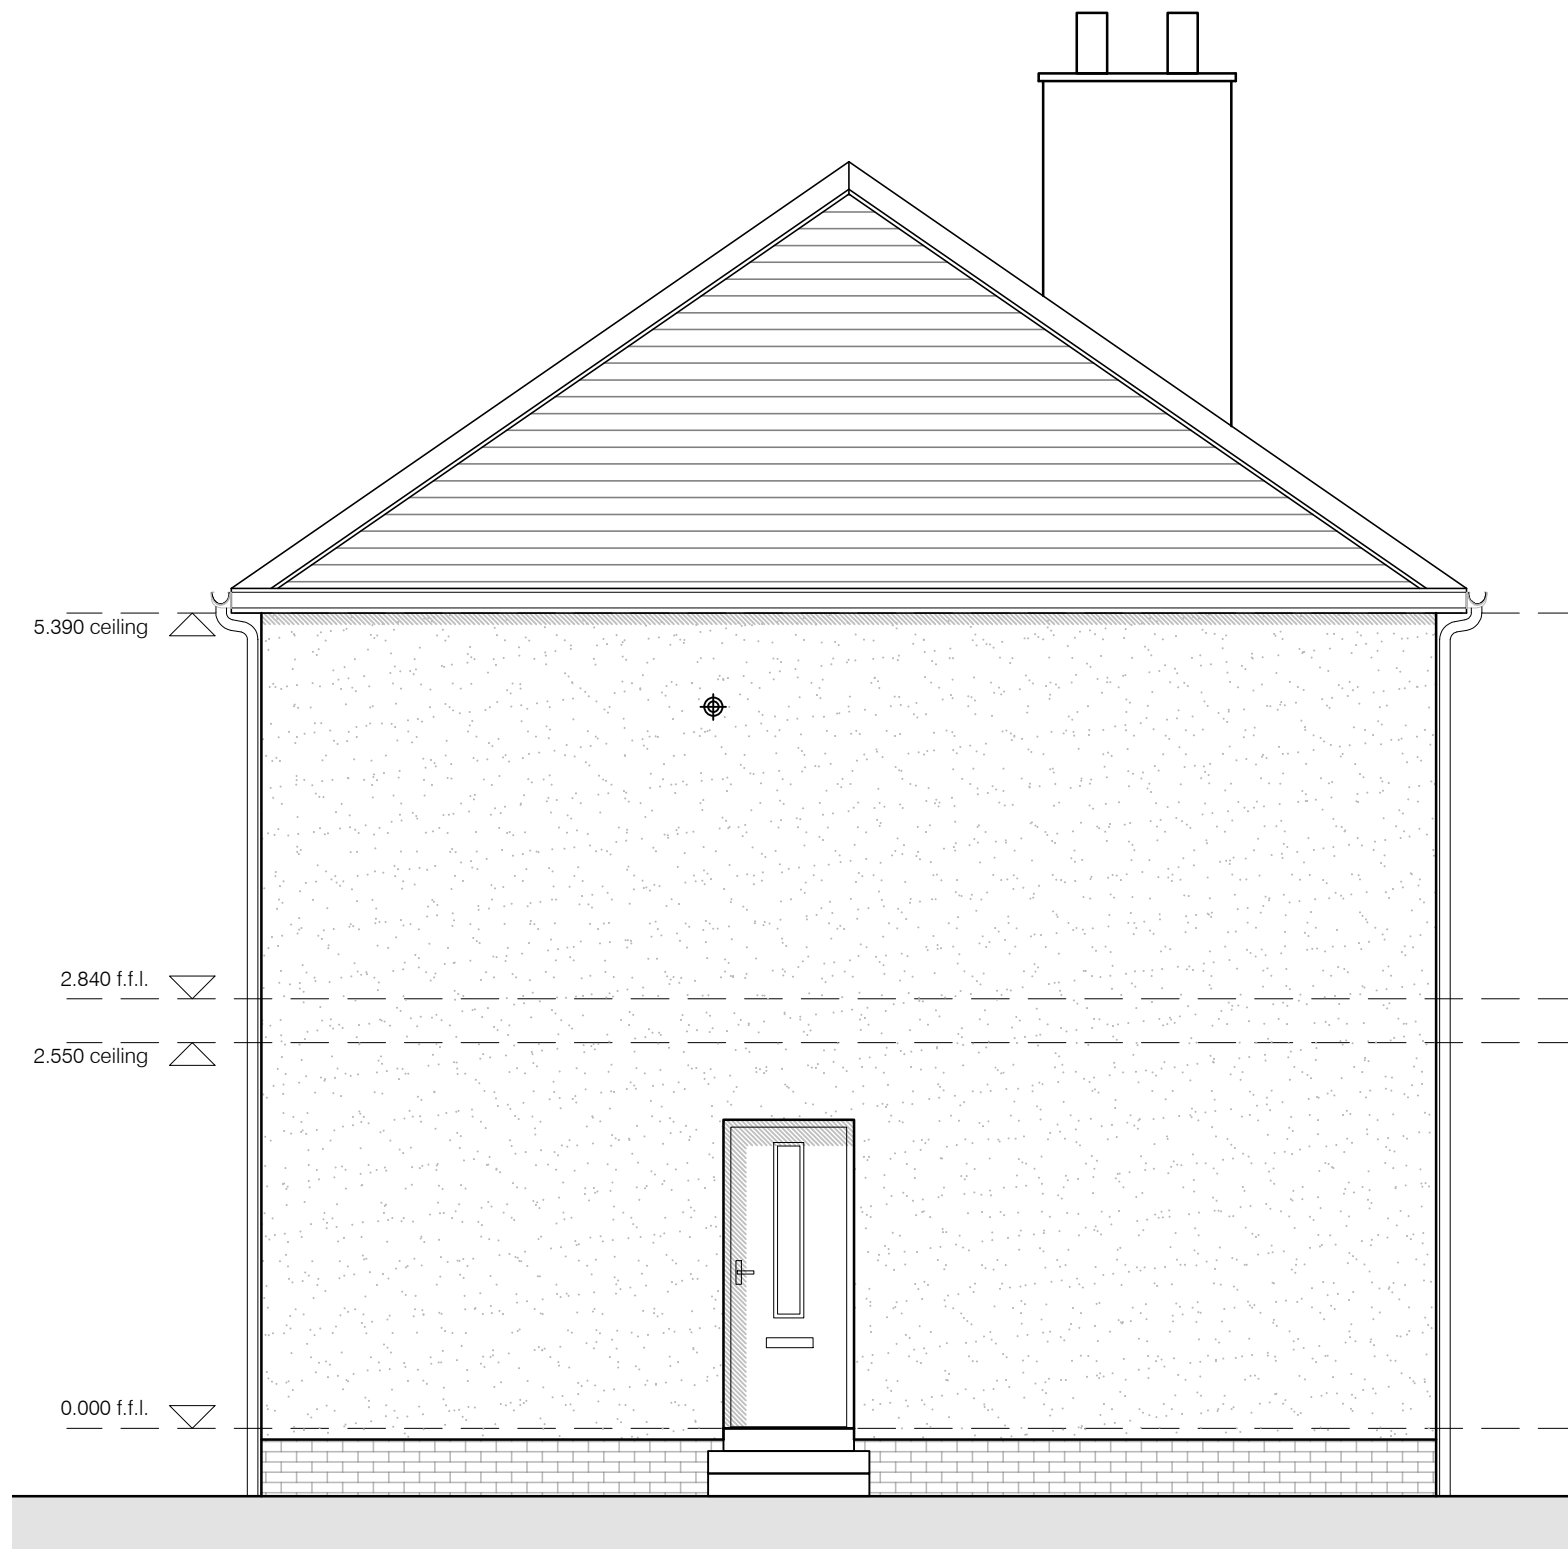

Existing East Elevation
 1:50 @ A3

Rev No	Description	Date
--------	-------------	------

REVISIONS

Client
 Mr & Mrs Trotter

Job Title
 34 Redford Street
 Carntyne, Glasgow
 G33 2HE

Drawing Title
 Existing East Elevation

Scale @ A3 Date Drawn By
 1:50 Jan'24 WE

Job No Drawing No Checked
 01-24 AL(0)005 RT



APPROVAL