


Please do not scale from this drawing.  
 All dimensions should be checked on site prior to commencing construction work.  
 If in doubt please ask.

All levels and dimensions to be checked on site prior to construction / fabrication;  
 Do not scale dimensions from this drawing.

- GENERAL**
- G1. ALL DIMENSIONS IN MILLIMETRES UNLESS NOTED OTHERWISE.
  - G2. THE CONTRACTOR SHALL CHECK SETTING OUT OF ALL WORK ON SITE PRIOR TO ORDERING OF MATERIALS, OR CARRYING OUT OF ANY CONSTRUCTION WORKS.
  - G3. THE CONTRACTOR SHALL BE RESPONSIBLE FOR NOTIFYING THE LOCAL AUTHORITY OF PROGRESS OF THE WORKS FOR INSPECTION.
  - G4. THE CONTRACTOR SHALL BE RESPONSIBLE FOR RECTIFYING AT HIS OWN EXPENSE ANY WORK THAT DOES NOT COMPLY WITH THE SPECIFICATION OR DETAILS, OR ACHIEVE AN ACCEPTABLE STANDARD OF WORKMANSHIP (BS8000-11:2011)
  - G5. PRIOR TO THE REMOVAL OF ANY LOADBEARING OR SUPPORTING STRUCTURE THE EXISTING STRUCTURE MUST BE ADEQUATELY PROPPED AND MUST REMAIN SO UNTIL ALL STRUCTURAL ALTERATION WORK IS COMPLETE AND CURED.

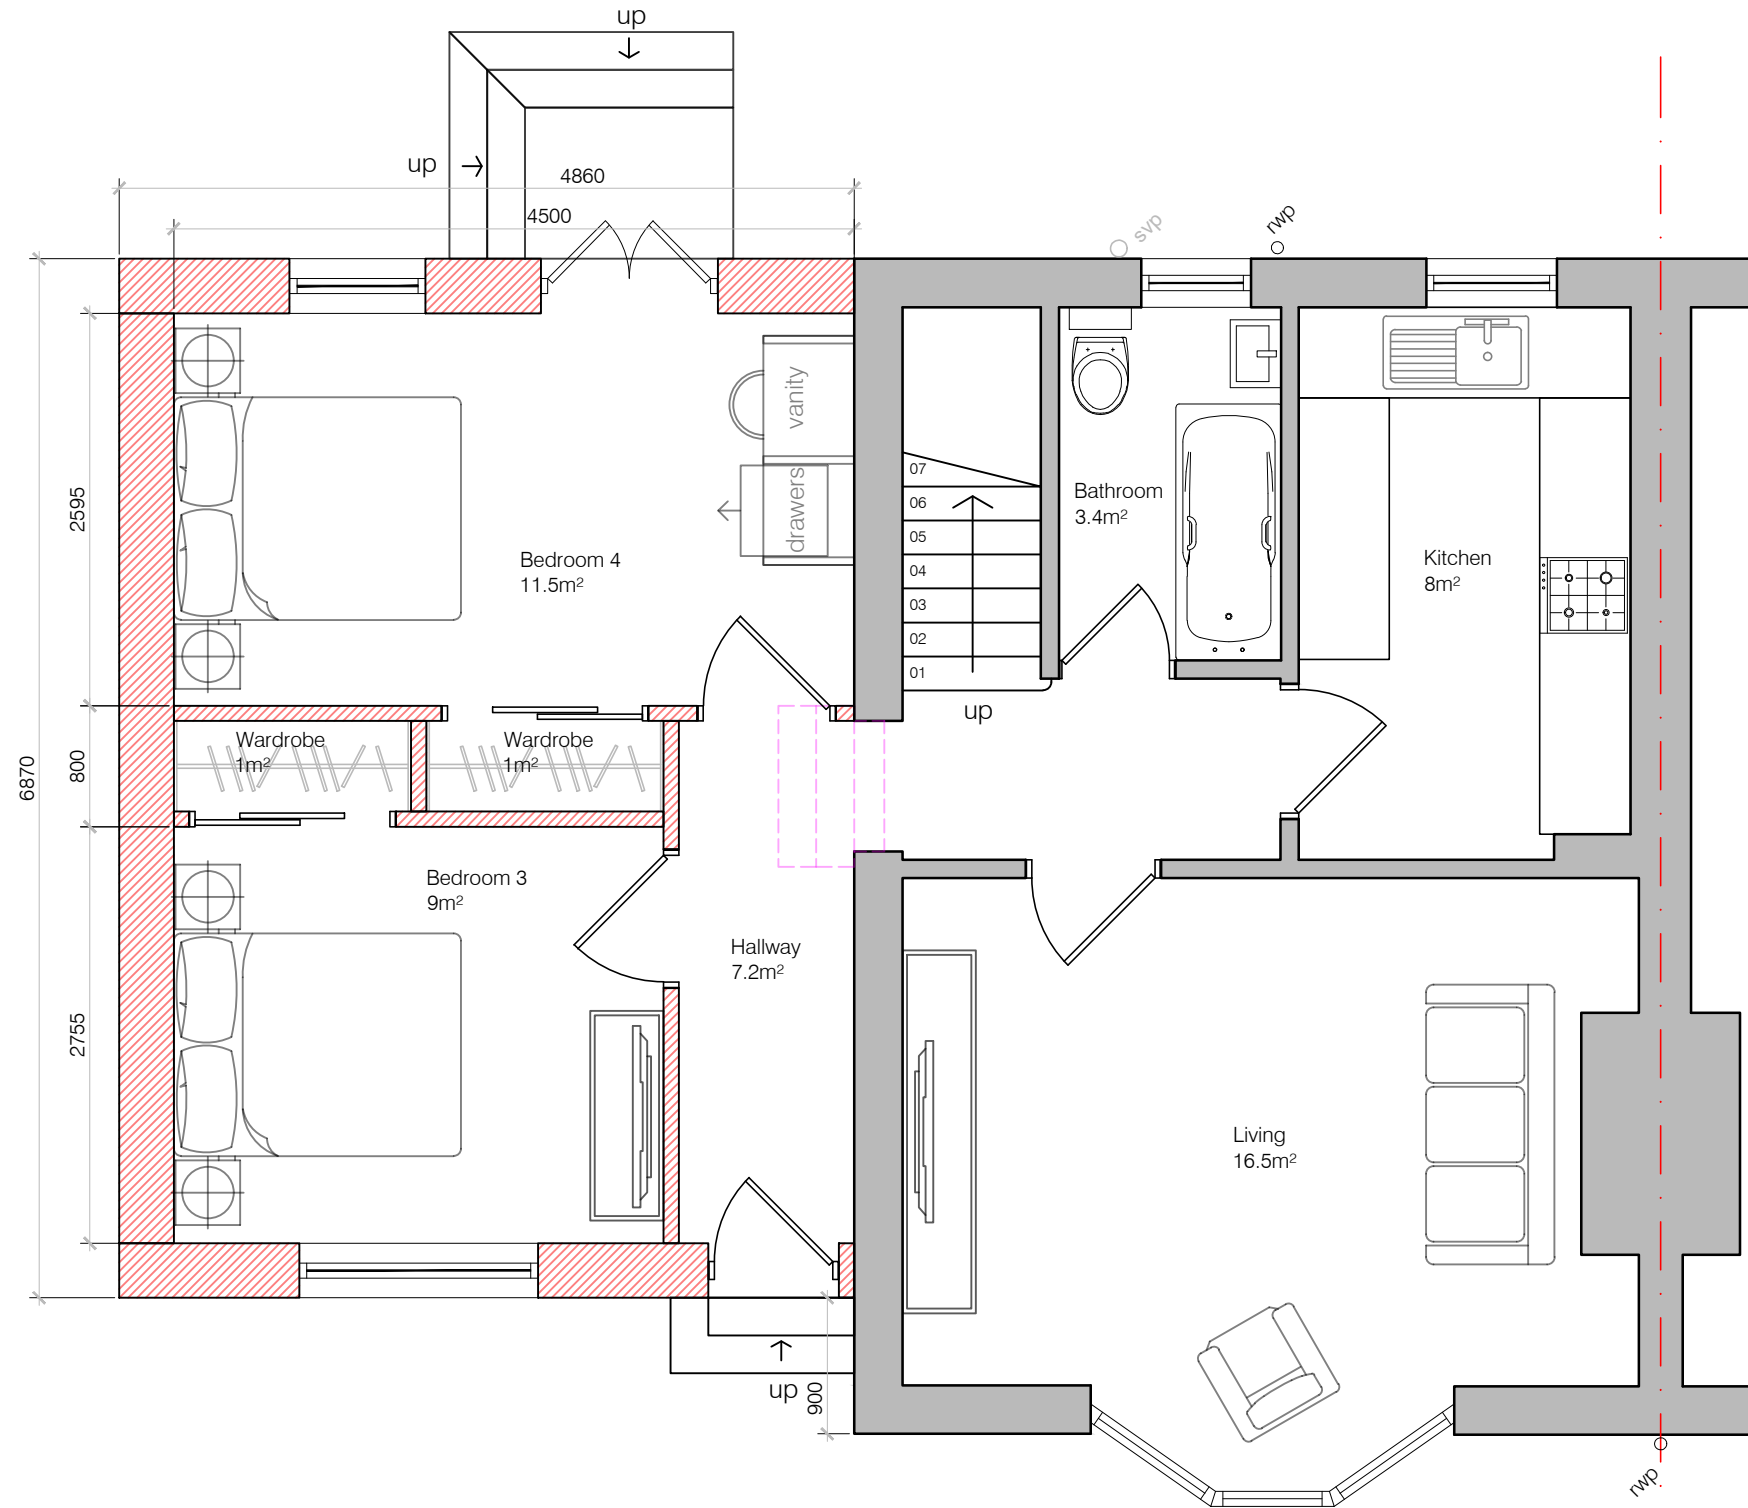

- Existing Walls
- Proposed Downtakings
- Proposed Walls

Rev No	Description	Date
<b>REVISIONS</b>		

Client  
 Mr & Mrs Trotter

Job Title  
 34 Redford Street  
 Carntyne, Glasgow  
 G33 2HE

Drawing Title  
 Proposed Ground Floor Plan

Scale @ A3	Date	Drawn By
1:50	Jan'24	WE
Job No	Drawing No	Checked
01-24	AL(0)011	RT

Proposed Ground Floor Plan  
 1:50 @ A3



**APPROVAL**