

This drawing is the copyright of Elmstone Architectural Ltd. The Contractor is to check all site dimensions and levels before work commences. Do not scale from drawings. This drawings must be read with and checked against all structural and other specialist drawings, specification and bills of quantity. Contractor is to notify Architect of any discrepancies. The contractor is to comply with all current Building Standard, Building Regulation requirements and CDM Health & Safety regulations whether or not specifically stated on these drawings.

Notes:




SCALE@A3 1:100



NOTE: TREE & SHRUB POSITIONS INDICATIVE ONLY

PLANNING

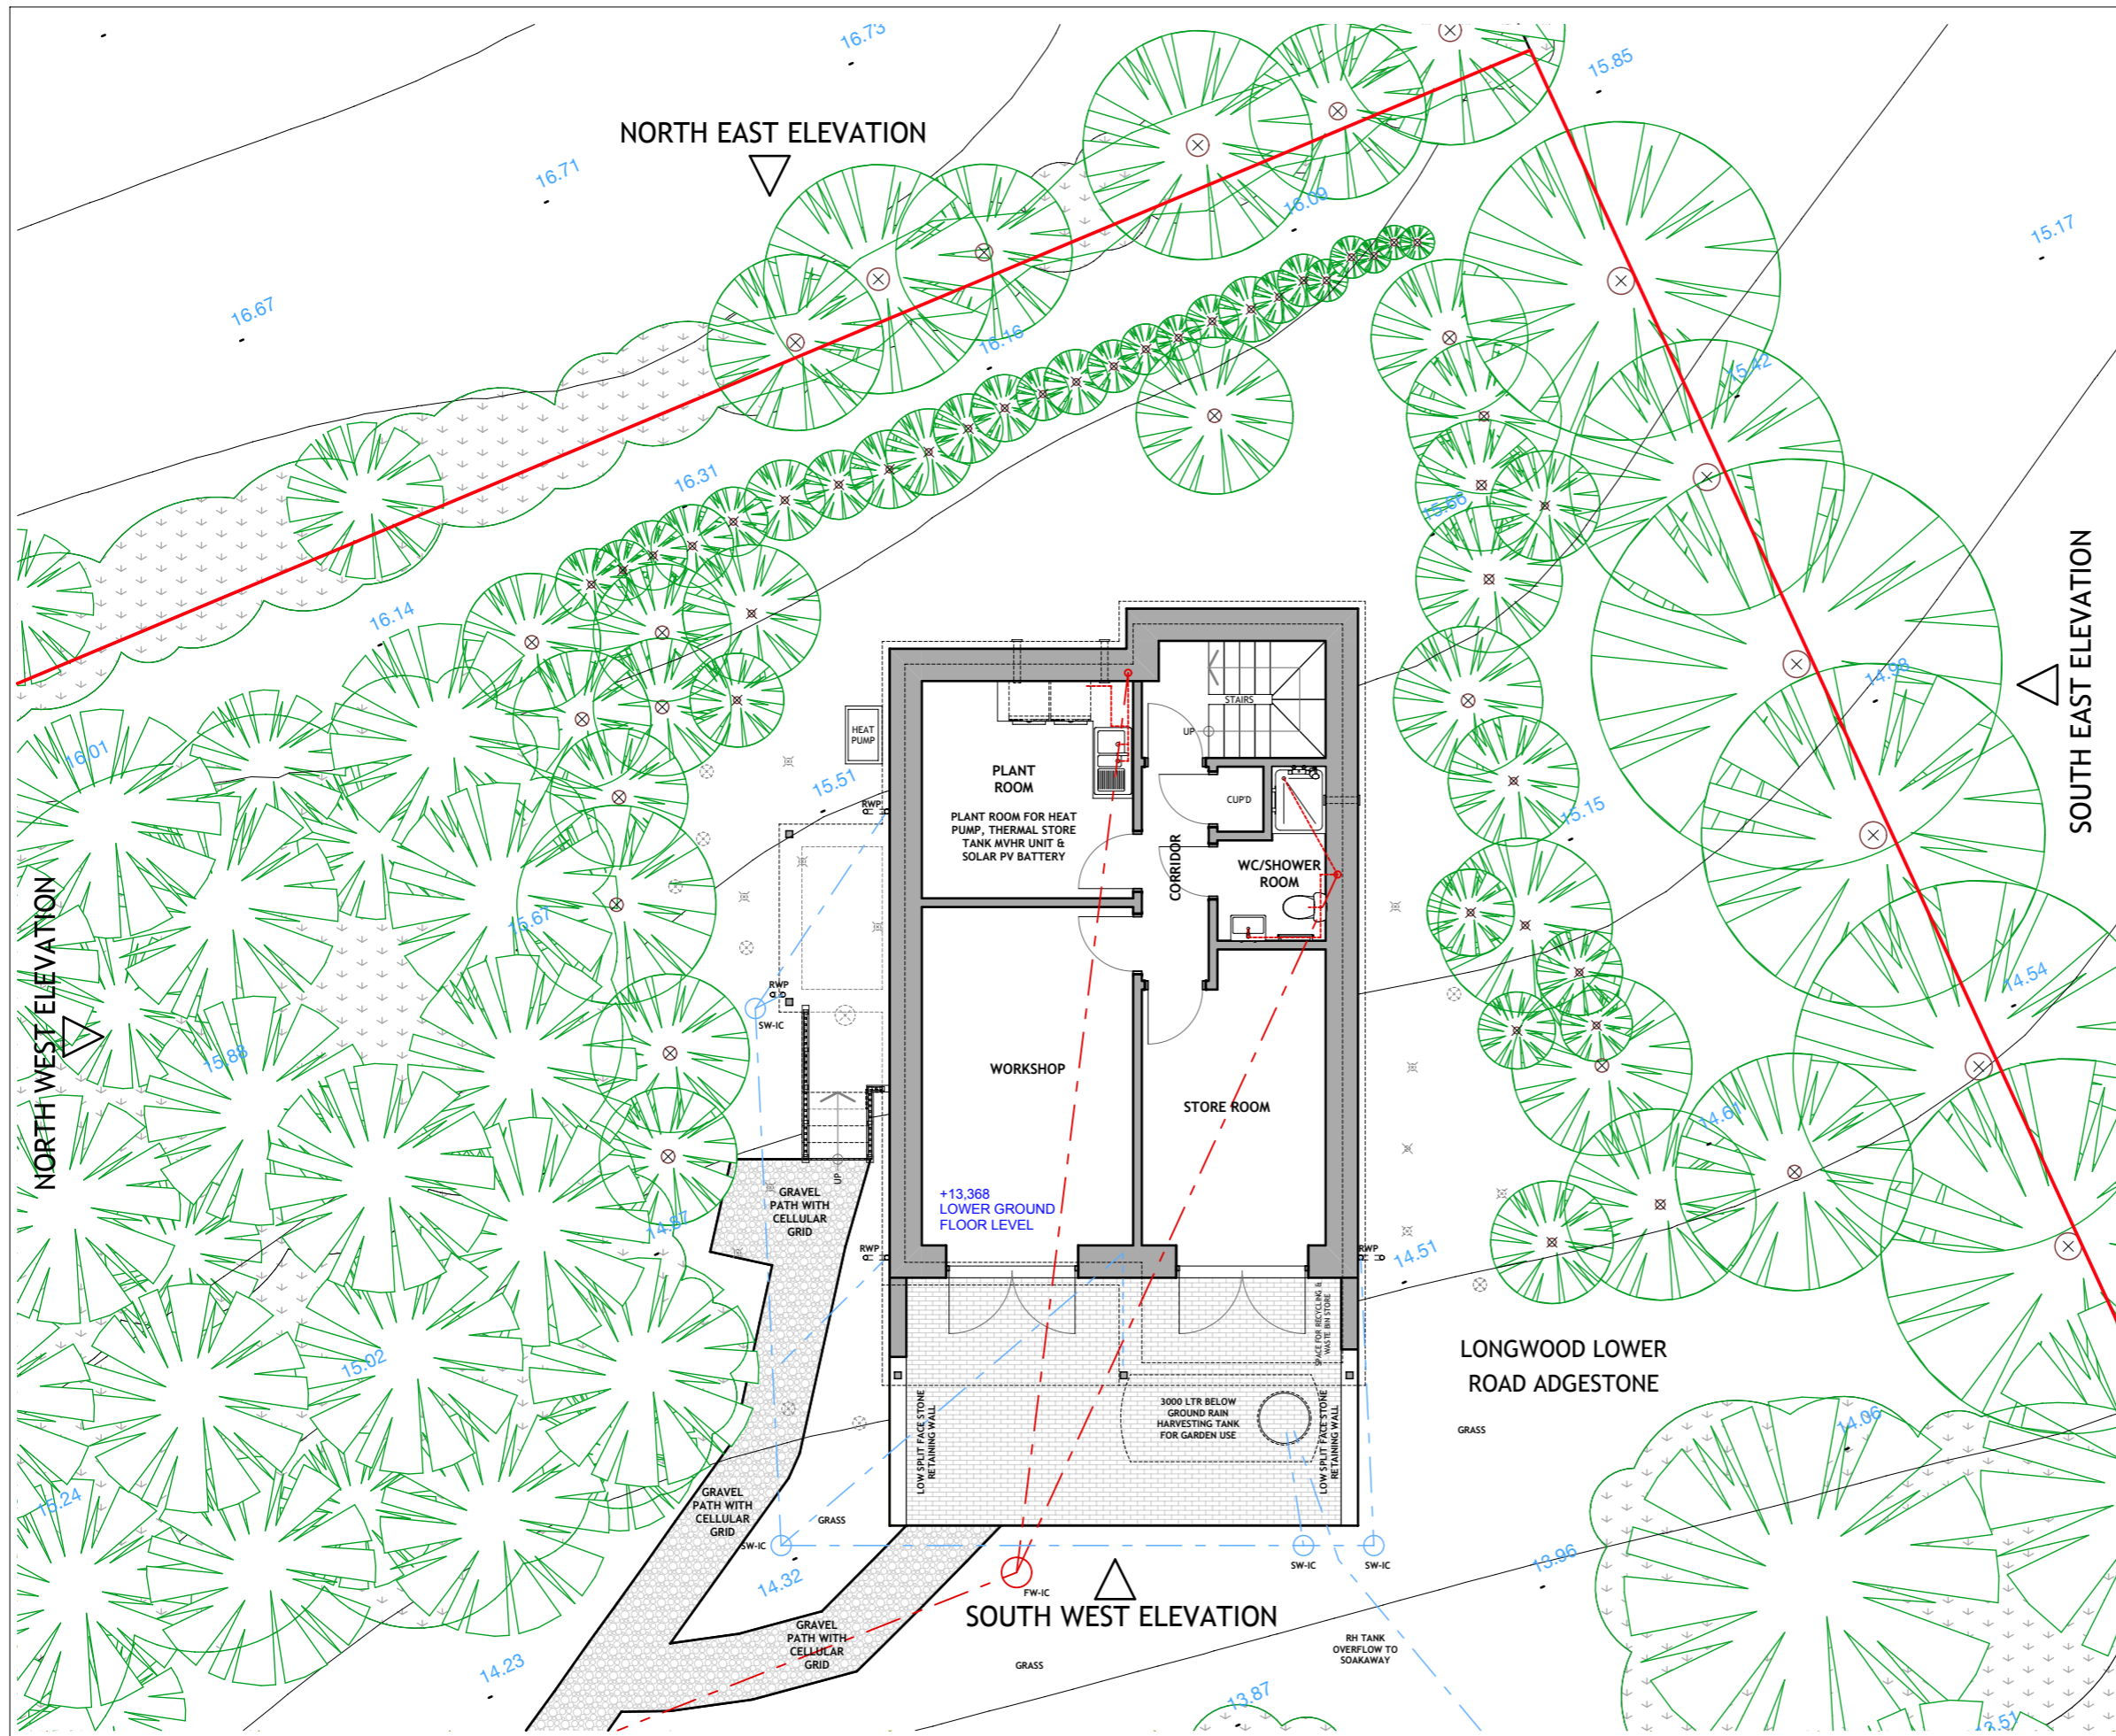

Rev.	Date	Description	By
-	13.07.23	ISSUED TO CLIENT FOR COMMENT MINOR CLIENT AMENDMENTS MADE & ISSUED TO CLIENT FOR	SM
A	12.09.23	COMMENT VERTICAL SLATE TILE CLADDING & REAR DECK OMITTED, ACCESS PATHE CHANGED TO GRAVEL, BED 2 REAR WALL REDUCED IN LENGHT, ENTRANCE LOBBY REPOSITIONED & ISSUED TO	SM
B	21.02.24	CLIENT FOR COMMENT PROPOSED LOWER GROUND FLOOR LEVEL ADDED & ISSUED	SM
C	07.03.24	TO CLIENT FOR COMMENT	SM

ELMSTONE ARCHITECTURAL Ltd
07837 876284 | sean@elmstonearchitectural.com
 13 Charles Road, Cowes, Isle of Wight, PO31 8HG

Client
Steve Cooper

Project
Longwood, Adgestone,
Isle of Wight

Drawing
Proposed Lower Ground Floor Plan

Drawing Scale	Date	Status	Drawn By
1:100 @ A3 SIZE	12/07/2023	PLANNING	SM

Drawing No. 290/PL09
Rev. C

PROPOSED LOWER GROUND FLOOR PLAN

SCALE 1:100