

This drawing is the copyright of Elmstone Architectural Ltd. The Contractor is to check all site dimensions and levels before work commences. Do not scale from drawings. This drawings must be read with and checked against all structural and other specialist drawings, specification and bills of quantity. Contractor is to notify Architect of any discrepancies. The contractor is to comply with all current Building Standard, Building Regulation requirements and CDM Health & Safety regulations whether or not specifically stated on these drawings.

Notes:




SCALE@A3 1:100



NOTE: TREE & SHRUB POSITIONS INDICATIVE ONLY

**PLANNING**

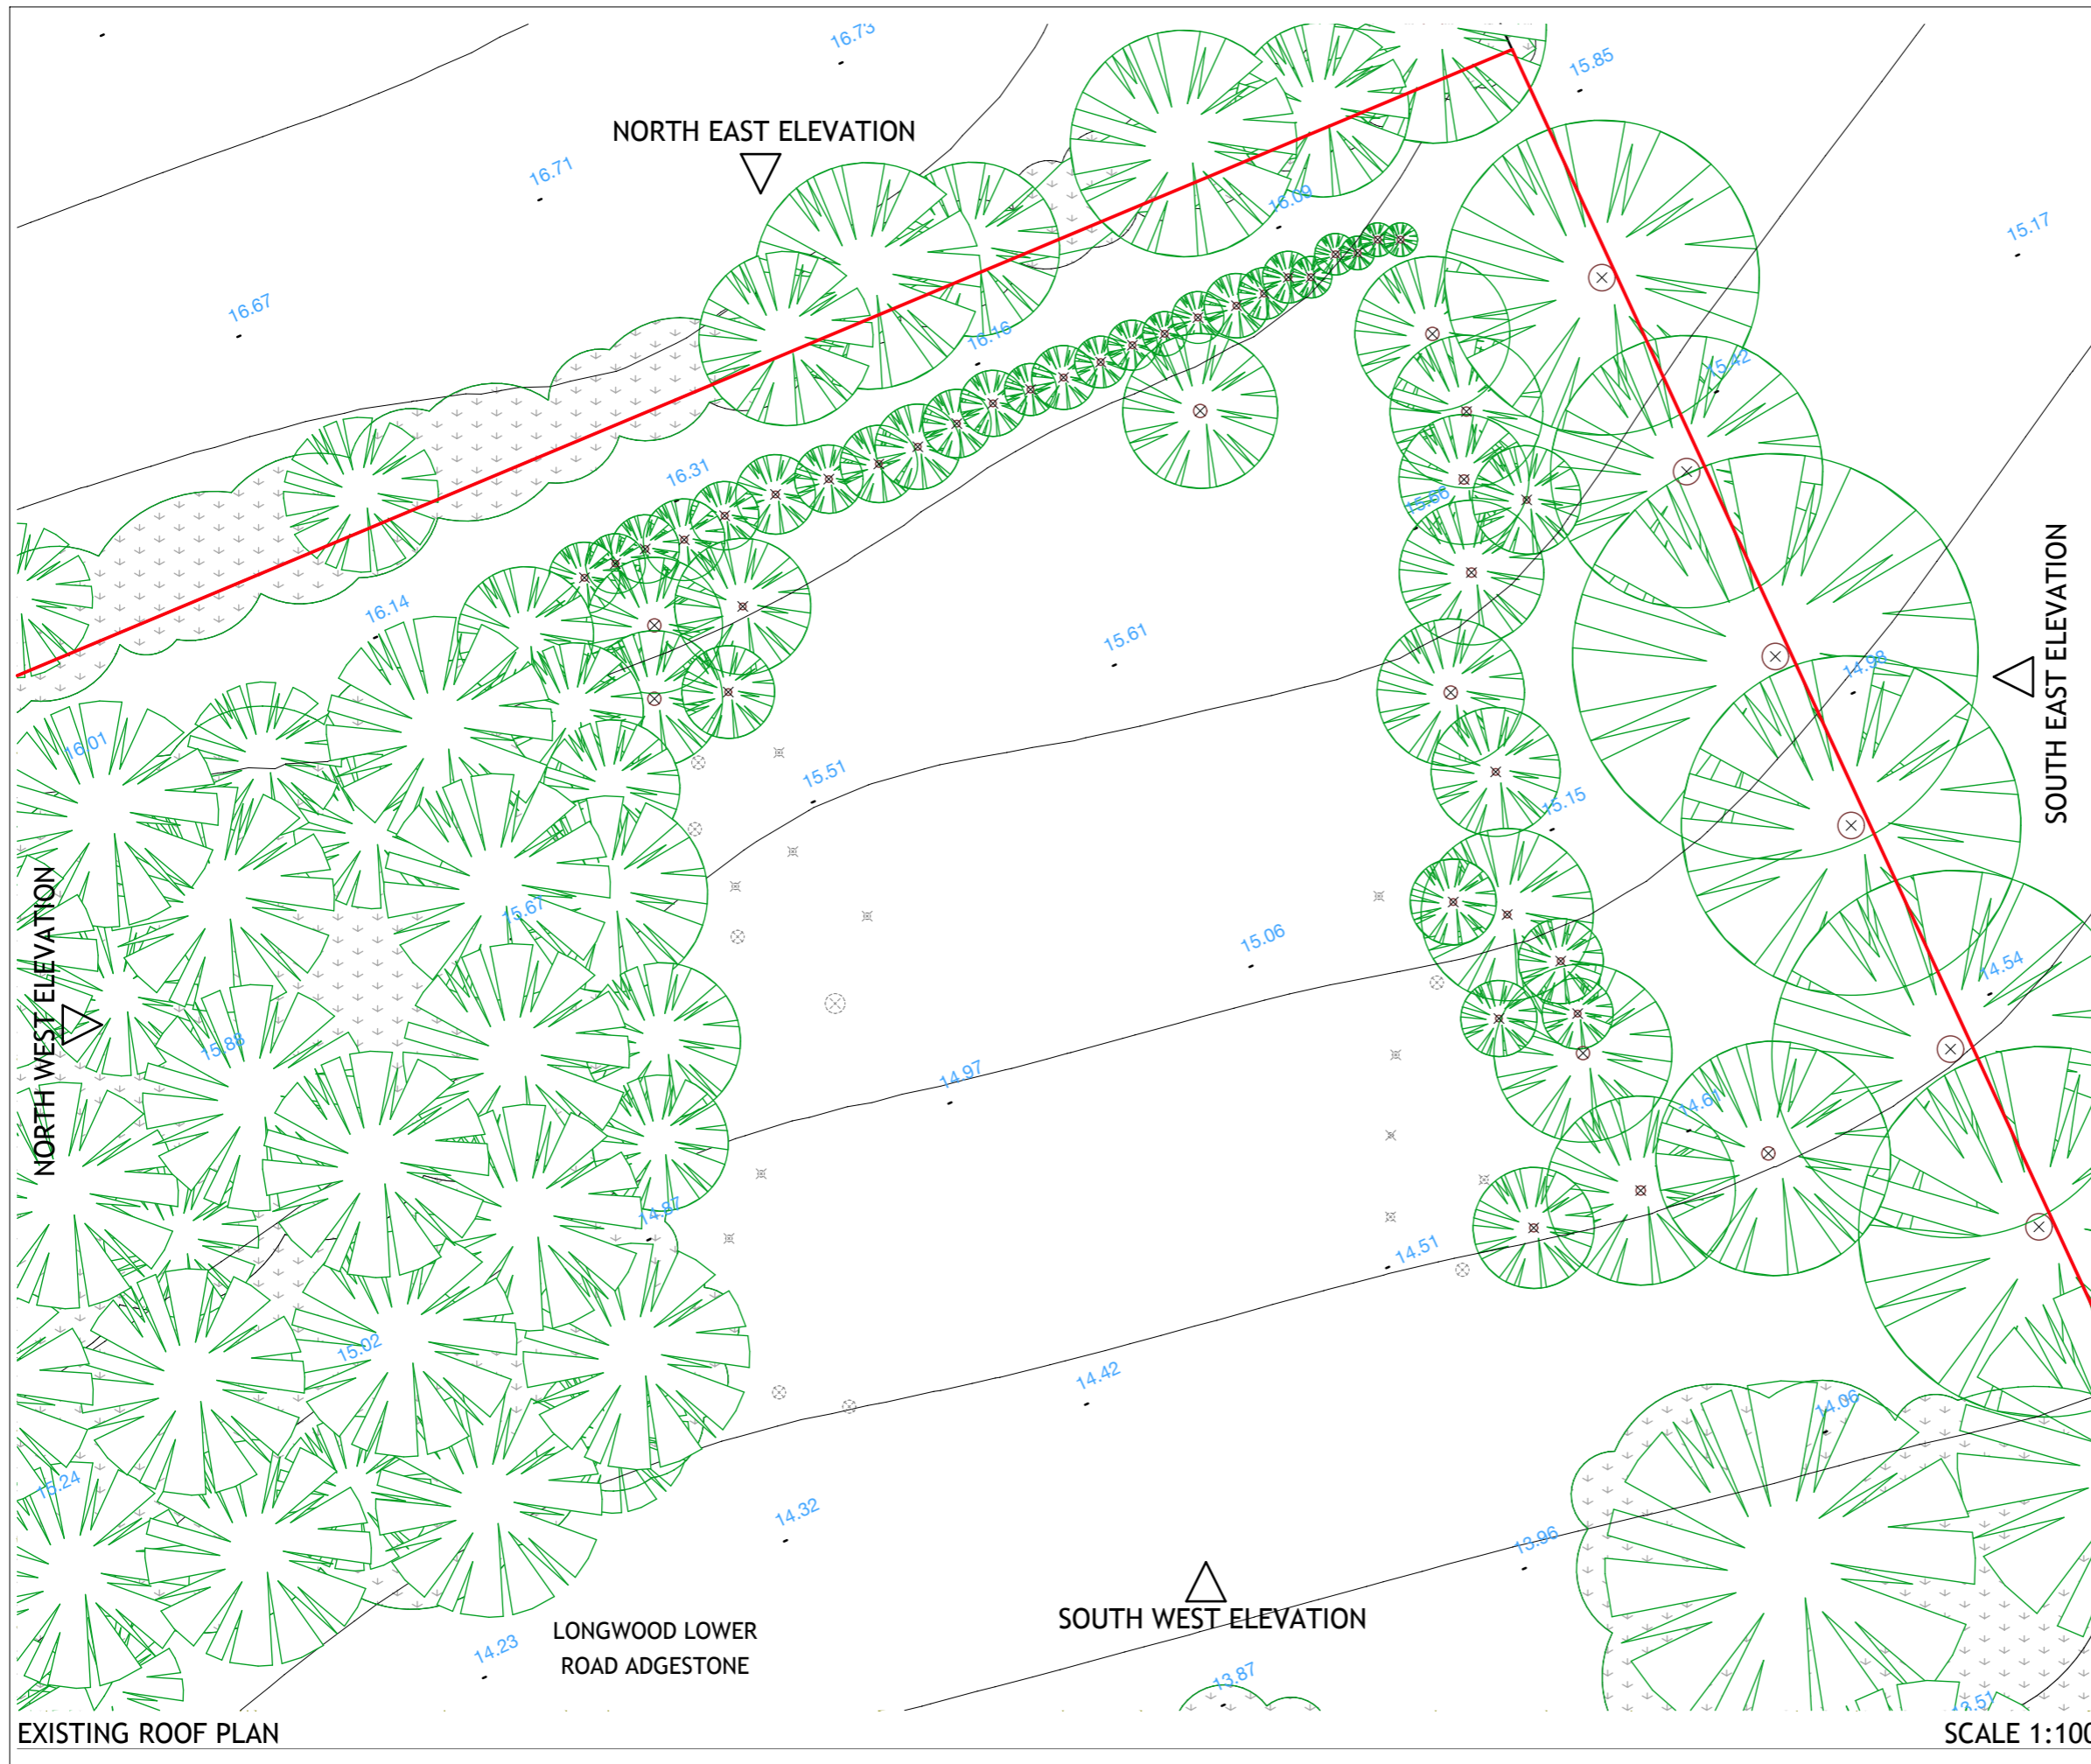

- 13.07.23	ISSUED TO CLIENT FOR COMMENT	SM
	MINOR LIGHTENING OF HATCH PATTERNS & ISSUED TO CLIENT	
A 21.02.24	FOR COMMENT	SM
Rev. Date	Description	By

**ELMSTONE ARCHITECTURAL Ltd**  
07837 876284 | sean@elmstonearchitectural.com  
 13 Charles Road, Cowes, Isle of Wight, PO31 8HG

Client  
**Steve Cooper**

Project  
**Longwood, Adgestone, Isle of Wight**

Drawing  
**Existing Roof Plan**

Drawing Scale	Date	Status	Drawn By
1:100 @ A3 SIZE	12/07/2023	PLANNING	SM

Drawing No. **290/PL05**  
 Rev. **A**

EXISTING ROOF PLAN

SCALE 1:100