


© Copyright: Mattinson Associates Ltd. 2024  
 No reproduction, transmission or correspondence to third parties of all or any part of this document or the information it contains is permitted without the prior written consent of Mattinson Associates Ltd. This drawing is not to be scaled for the purpose of setting out. Any discrepancies found in this drawing, or between this drawing and another must be reported to Mattinson Associates Ltd. immediately.

**Generic Notes:**

 


Rev	Reason	Date	By

**PLANNING**

**Mattinson  
associates.**

The Studio @ The Old Granary  
 Ford Farm, Ford Farm Lane  
 Whitwell, Ventnor  
 Isle of Wight, PO38 2NZ  
 Tel +44(0)1983 840953  
 Mob +44 (0)7867533776

enquiries@mattinsonassociates.com  
 www.mattinsonassociates.com

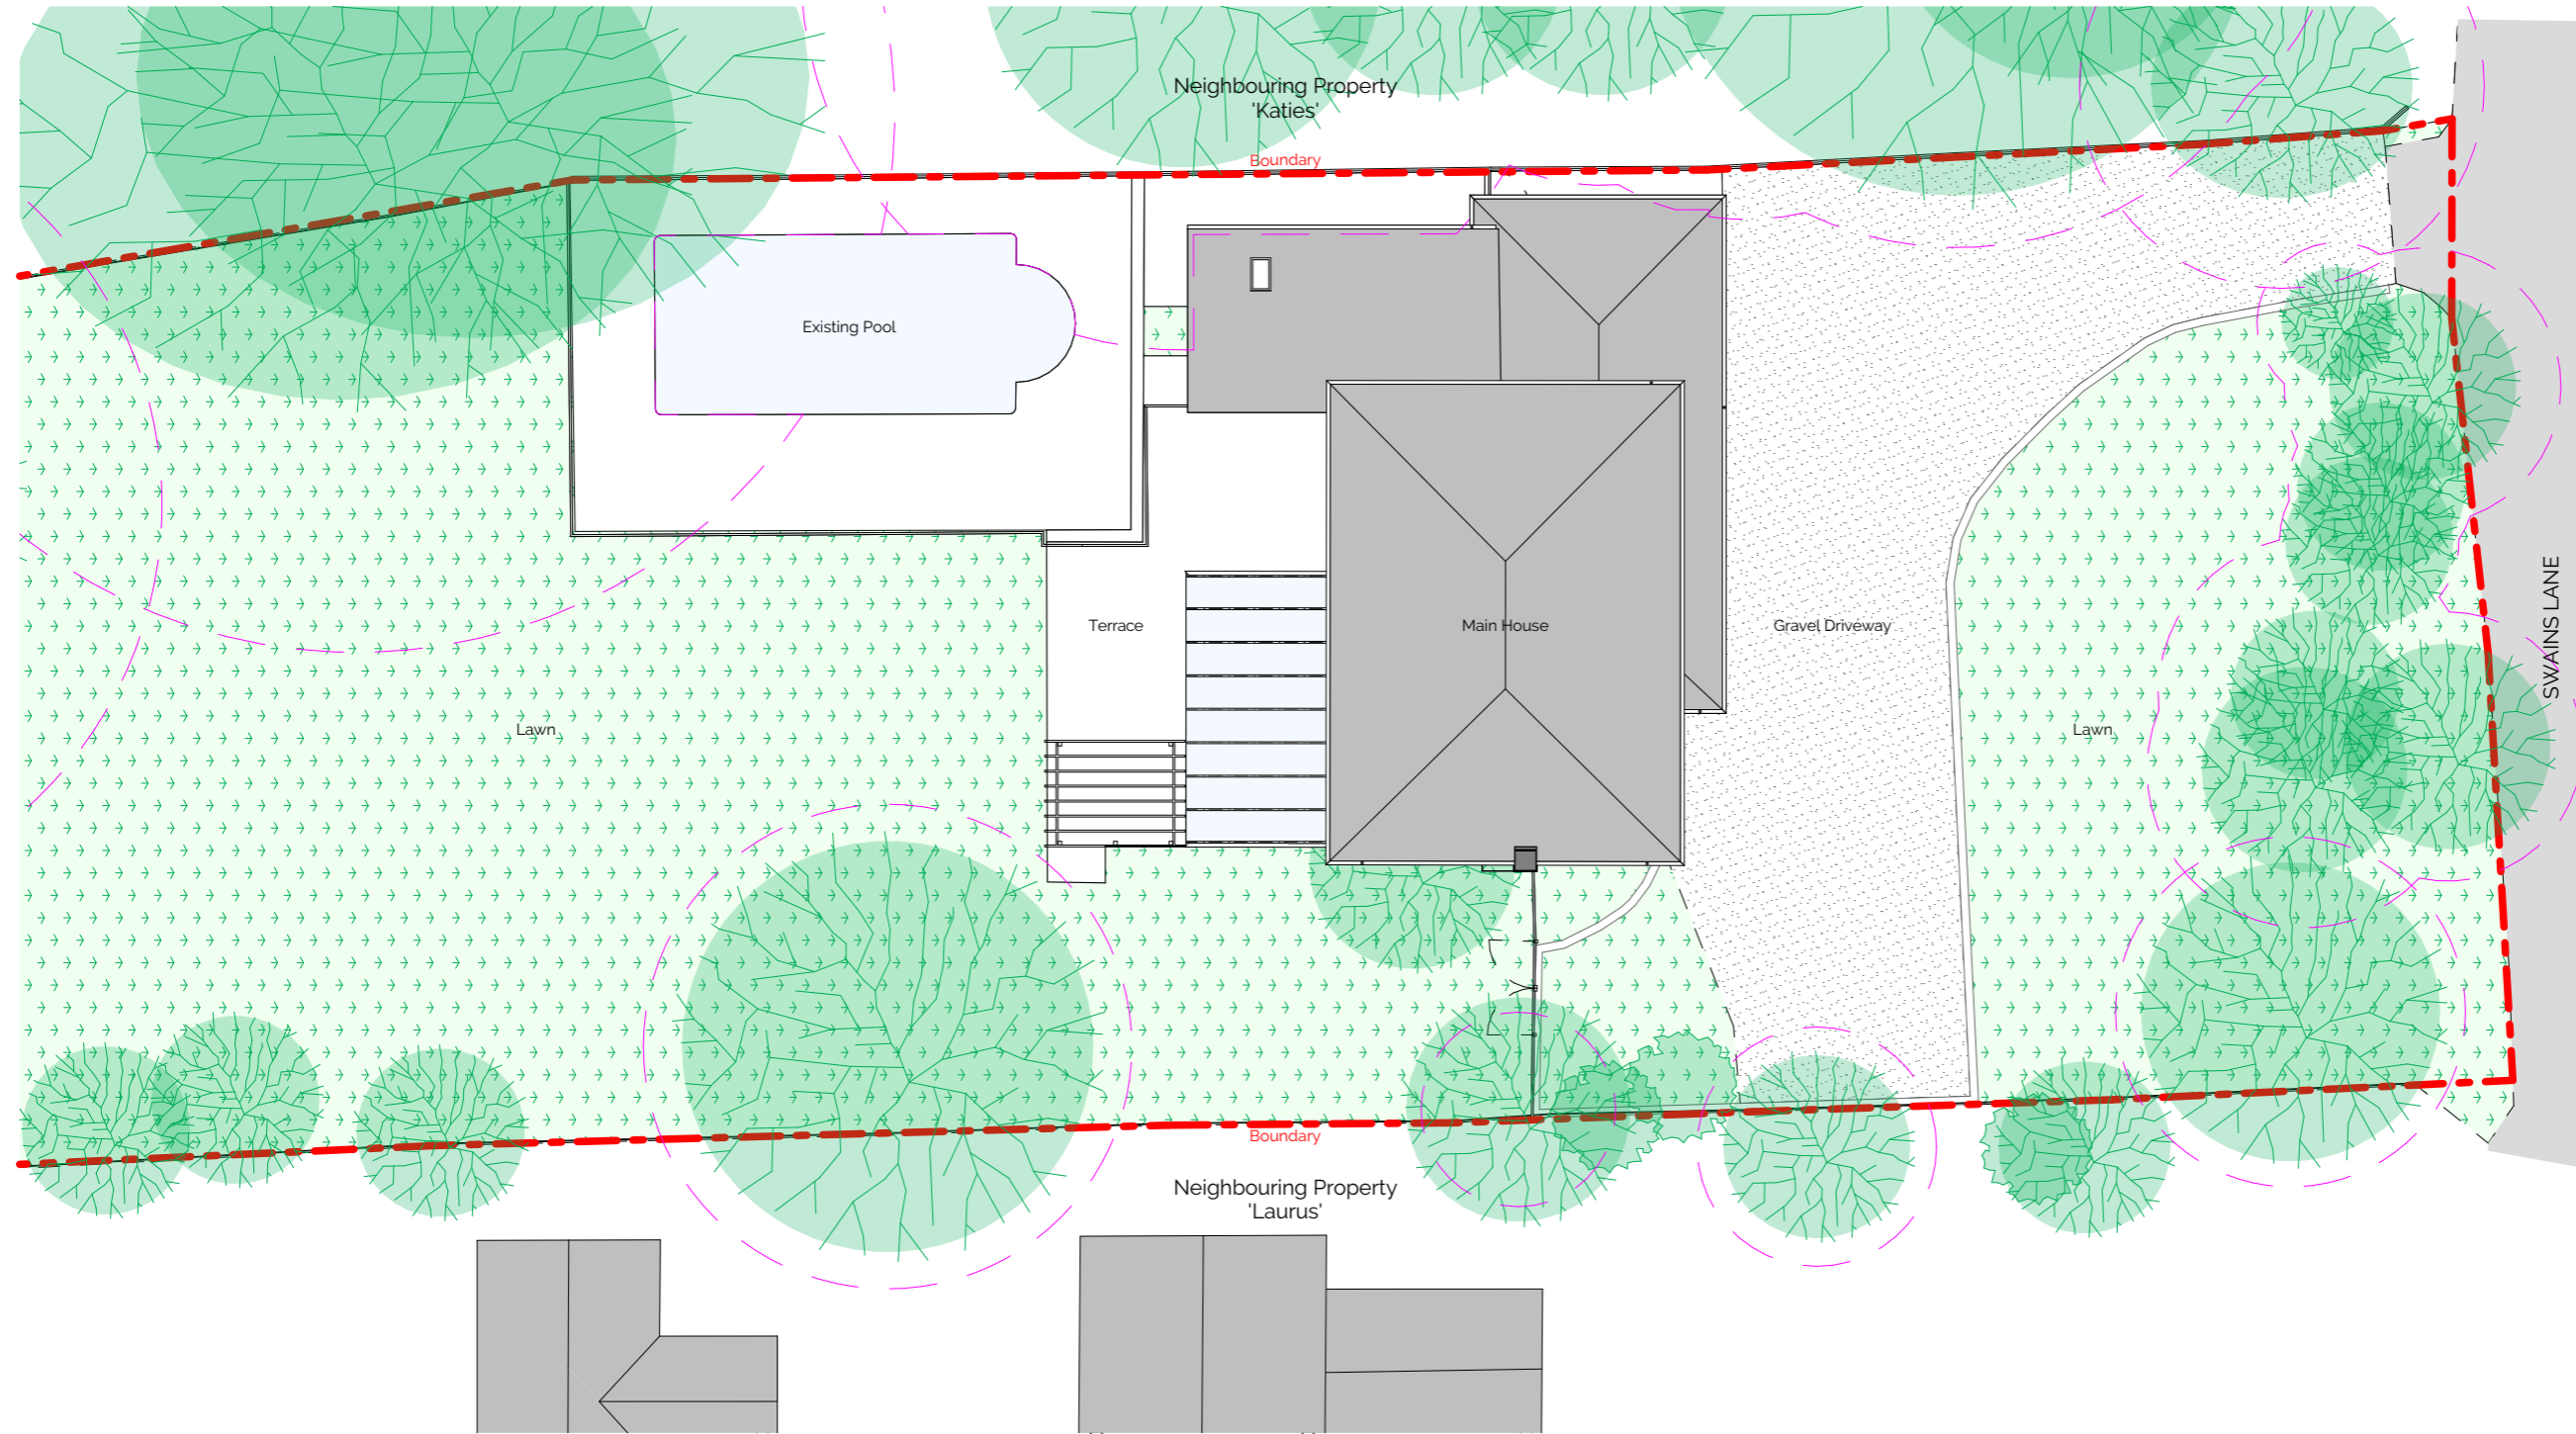

Existing Part Site Plan 1:200

— Root Protection Area

**Notes**

**Key**

Client	<b>Ms Henrietta Southby</b>
Project.	<b>Wight Haven</b>
Project No.	<b>3352</b>
Scale.	<b>1:200 @ A3</b>
Date.	<b>11/07/2022</b>
Drawing Name	<b>Ext Site Plan</b>
Drawing Number	<b>3352(P)010_</b>