



# Husband & Partners Architects

Architecture - Planning - Interior Design  
5th Floor, 167-169 Great Portland Street, London,  
W1W 5PF

T: +44 (0)20 7183 3787 E: admin@husbandarchitects.co.uk  
W: www.husbandarchitects.co.uk

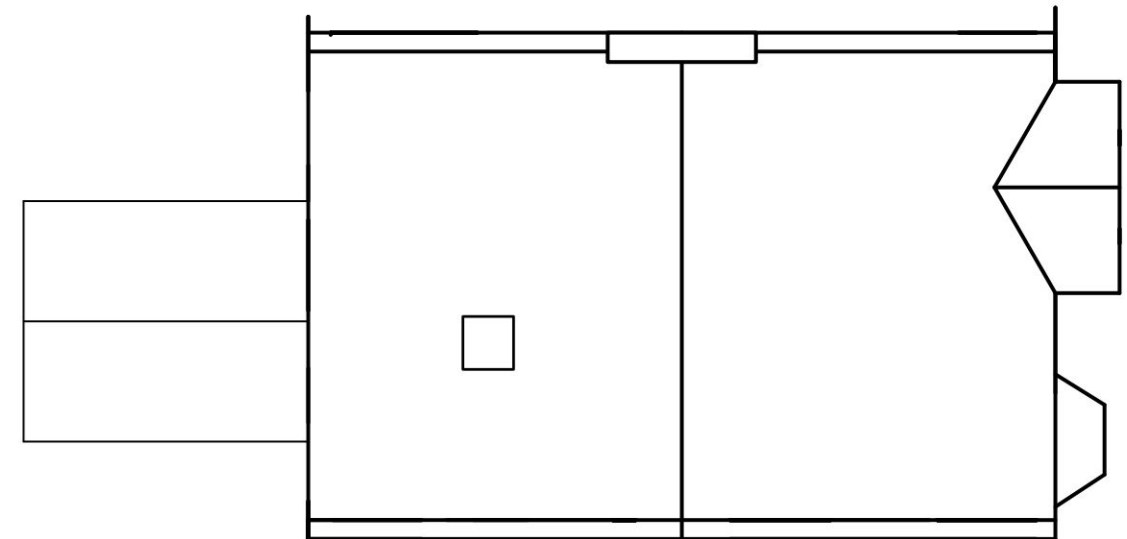

**ROOF PLAN 1:100@ A3**

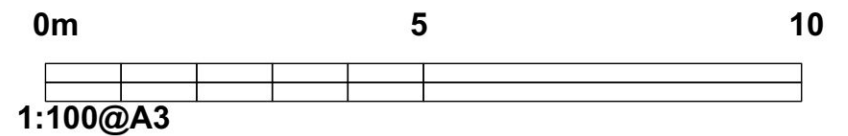

## Site Photographs

RIBA  
Chartered Practice

This Drawing must not be scaled. Only figured dimensions should be used. Critical site dimensions must be checked on site before proceeding. Any adjoining buildings or features are by way of illustration only and dimensions have not been checked unless specifically noted otherwise. This drawing has been produced for our client for the purposes noted on it and it is not intended for use by any other person for any other purpose. The copyright in this drawing belongs to Husband and Partners Architects Ltd ©. This drawing must not be reproduced in whole or in part or disclosed to any third party unless expressly authorised in writing by Husband and Partners Architects Ltd

**Project:**  
28 Dukes Avenue, New Malden KT3 4DW

**Client:**  
[Redacted]

**Drawing Title:** Existing Roof plan and site photos

Date October 2022	Scale 1:100@A3	Project No. 2544	Drawing No. SURV04	Revision [Redacted]
----------------------	-------------------	---------------------	-----------------------	------------------------