


Electronic file reference:

Revision	Status	Date
1	Information	17/03/2024

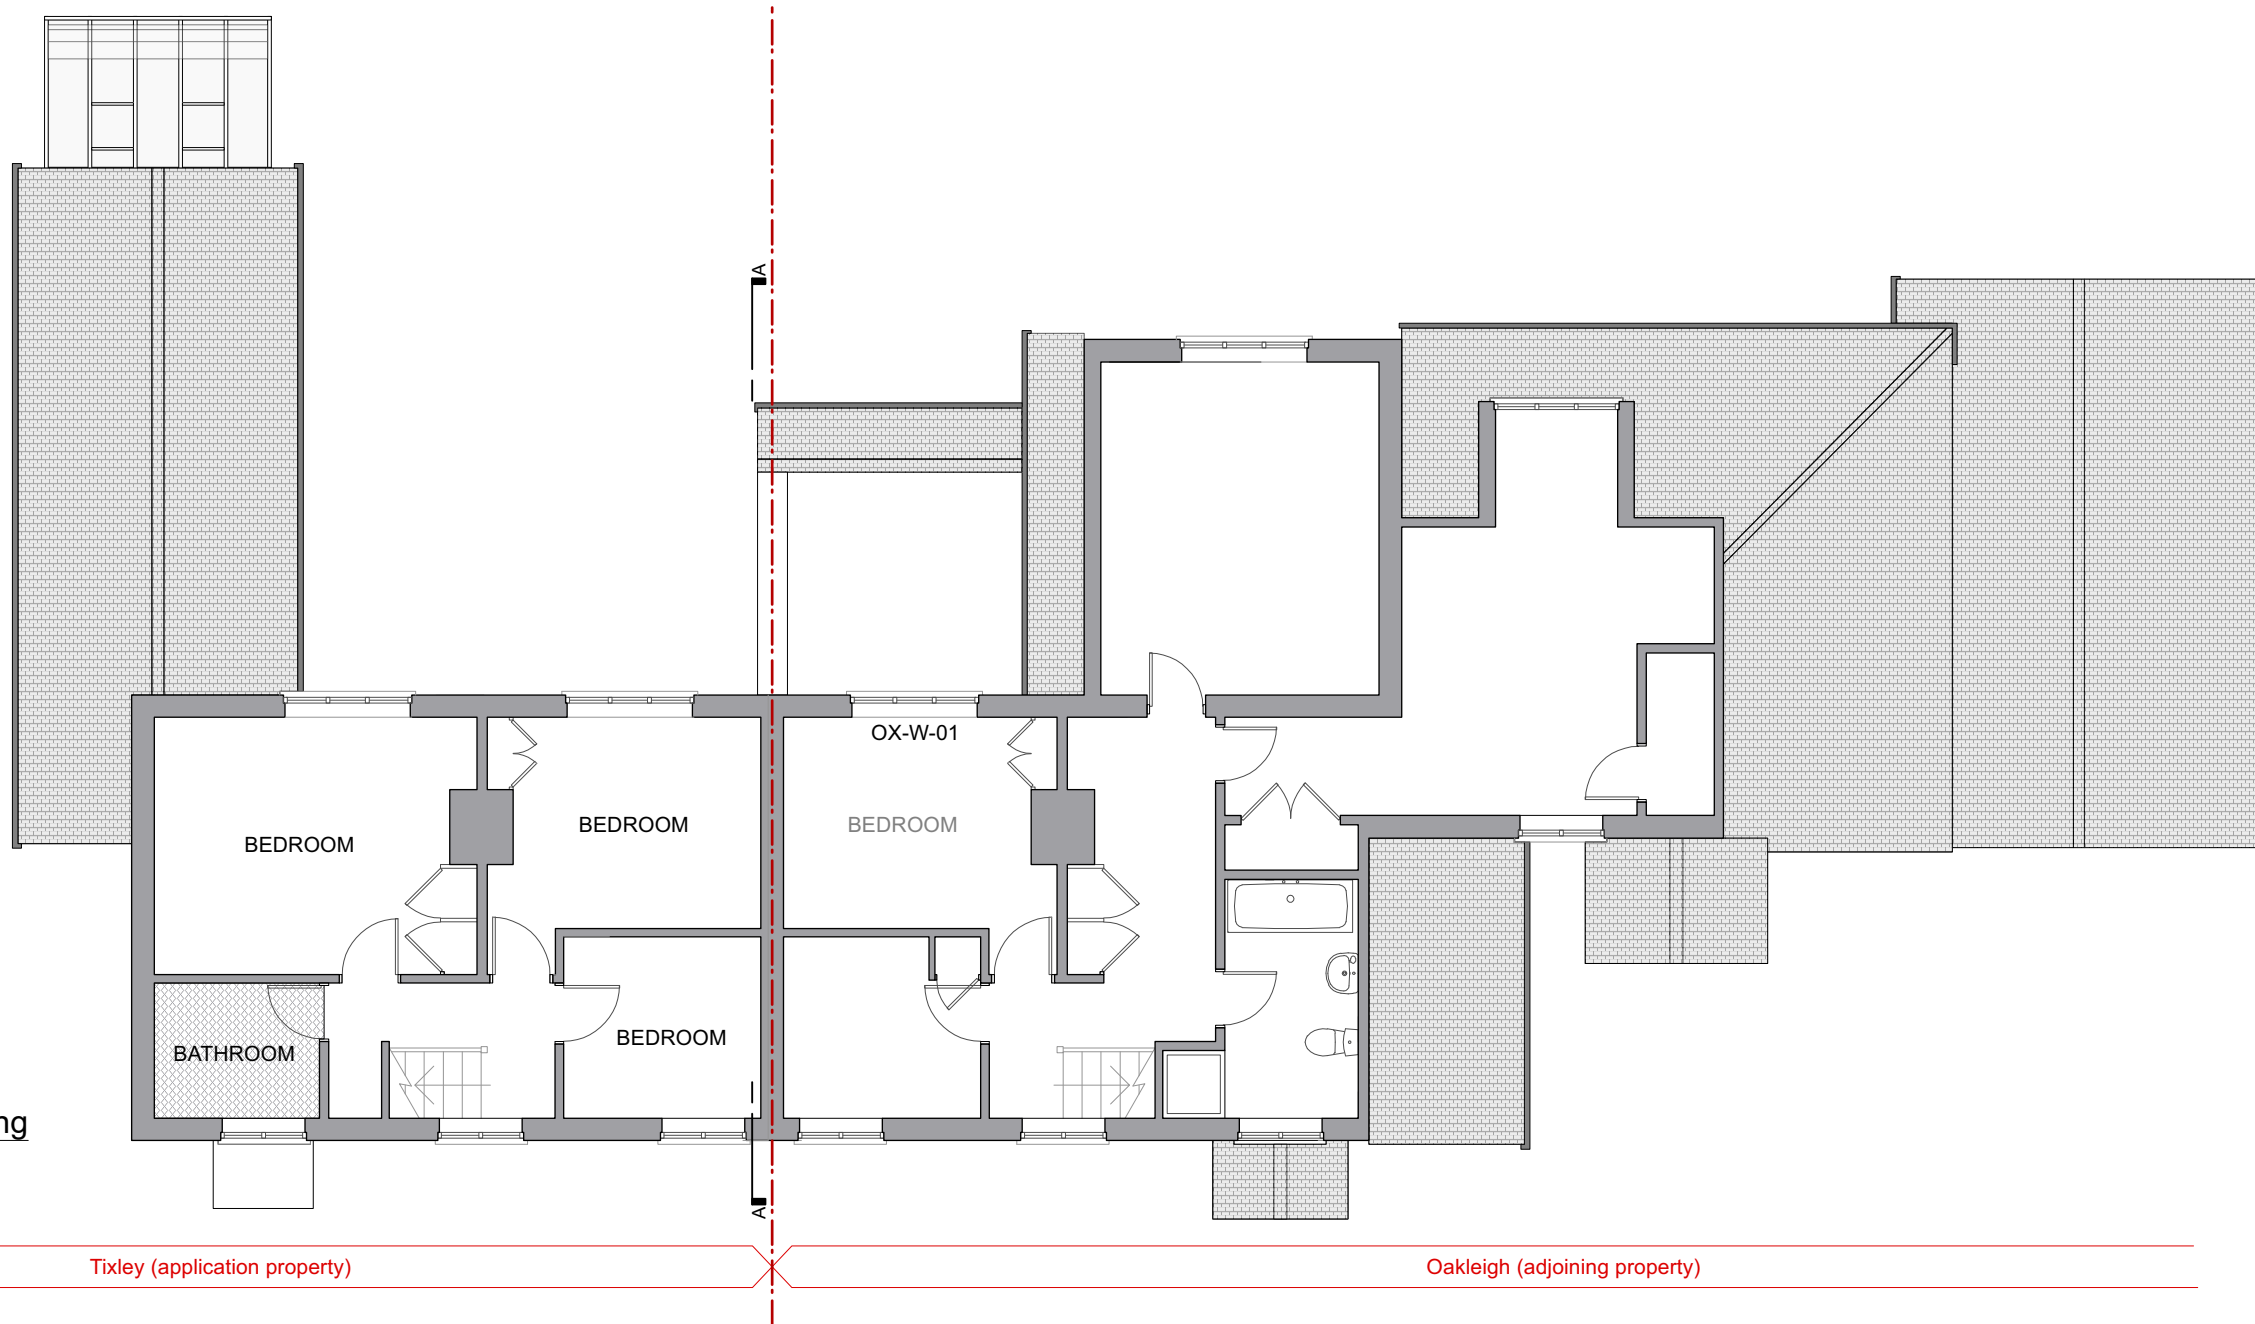

CLIENT
Mr + Mrs Chapman

PROJECT TITLE
Tixley, Hookstone Lane
Chobham GU24 9QP

DRAWING TITLE
First Floor Plan
Existing

SCALE
1:100

DRAWING N° STATUS & REVISION
101 P1

Purpose of Issue			
Information	<input type="checkbox"/>	Approval	<input type="checkbox"/>
Comment	<input type="checkbox"/>	Construction	<input type="checkbox"/>

General Notes

All setting out must be checked on site.
All levels must be checked on site and refer to Ordnance Datum.
All fixings and weatherings must be checked on site.
All dimensions must be checked on site.
This drawing must be read in conjunction with all other relevant drawings.
This drawing must not be used for land transfer purposes.
Calculated areas in accordance with Atnica Ltd. Definition of Areas for Schedule of Areas

Atnica Ltd. has prepared this document in accordance with the instructions of the Client under the agreed Terms of Business. This document is for the sole and specific use of the Client and Atnica Ltd. shall not be responsible for any use of its contents for any purpose other than that for which it was prepared and provided. Should the Client require to pass electronic copies of the document to other parties, this should be for co-ordination purposes only, the whole of the file should be so copied, but no professional liability or warranty shall be extended to other parties by Atnica Ltd. in this connection without the explicit written agreement thereto by Atnica Ltd.

1 First Floor Plan Existing
Scale: 1:100

Tixley (application property)

Oakleigh (adjoining property)