
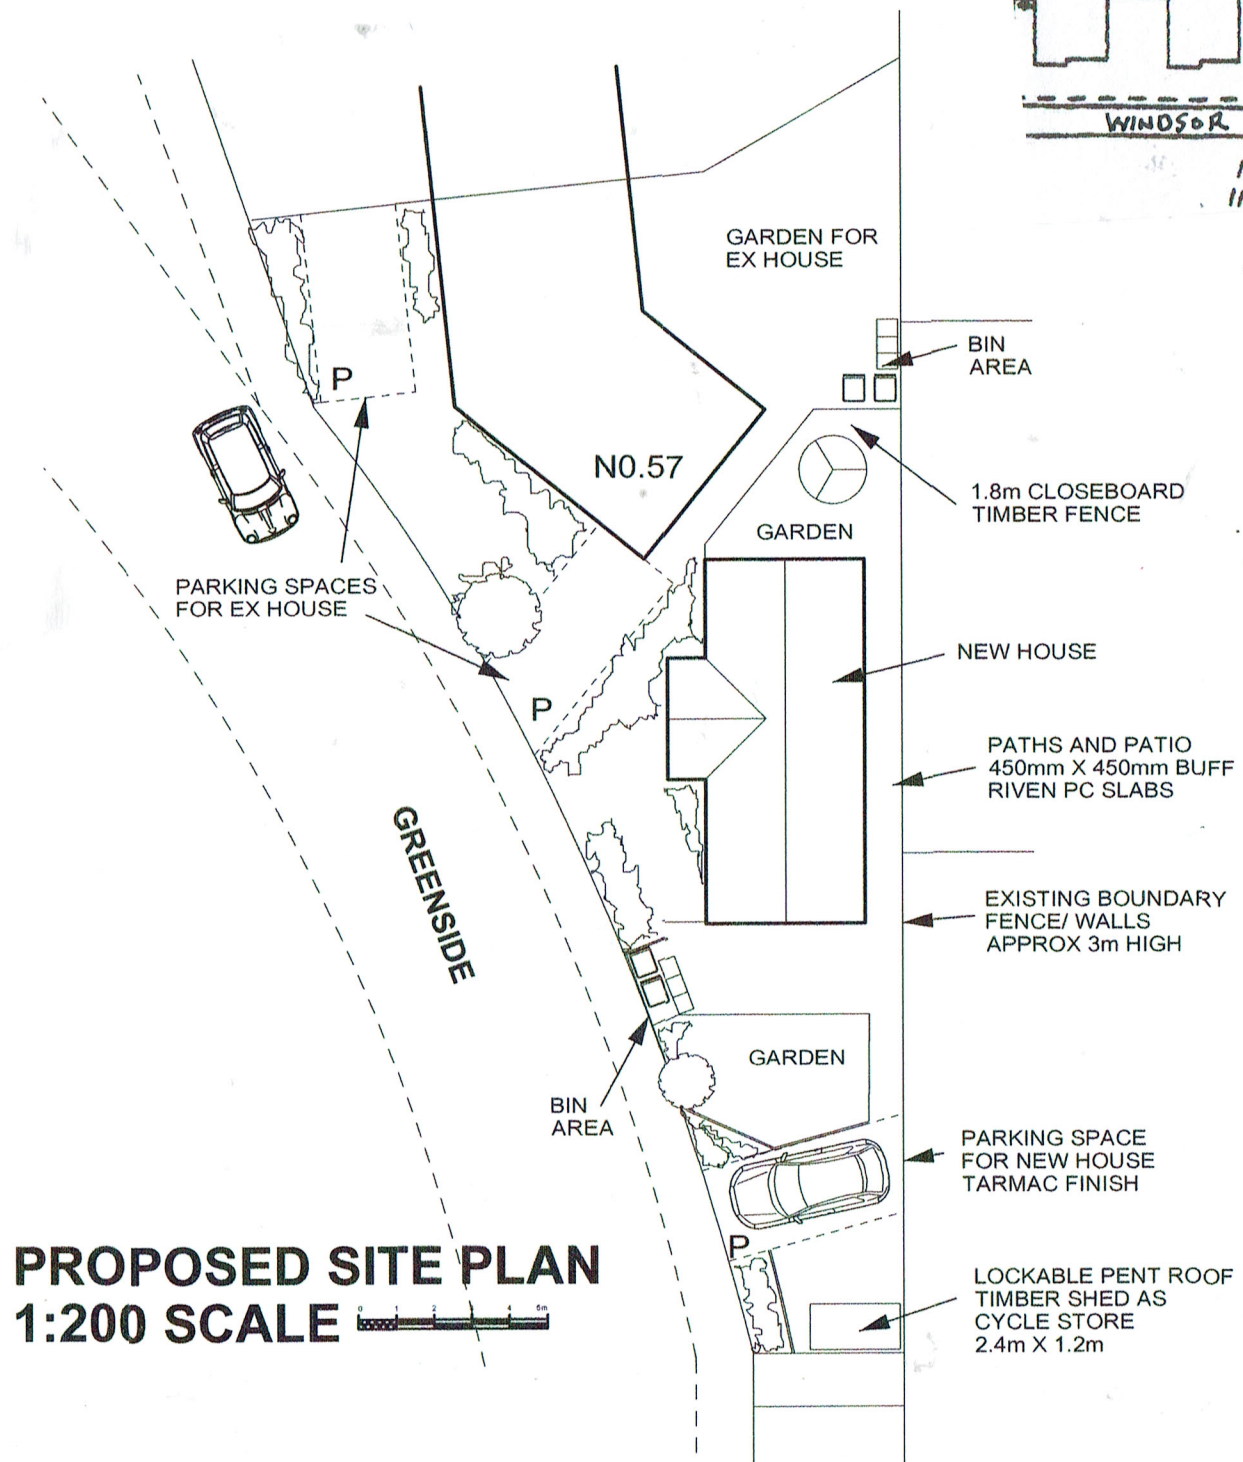
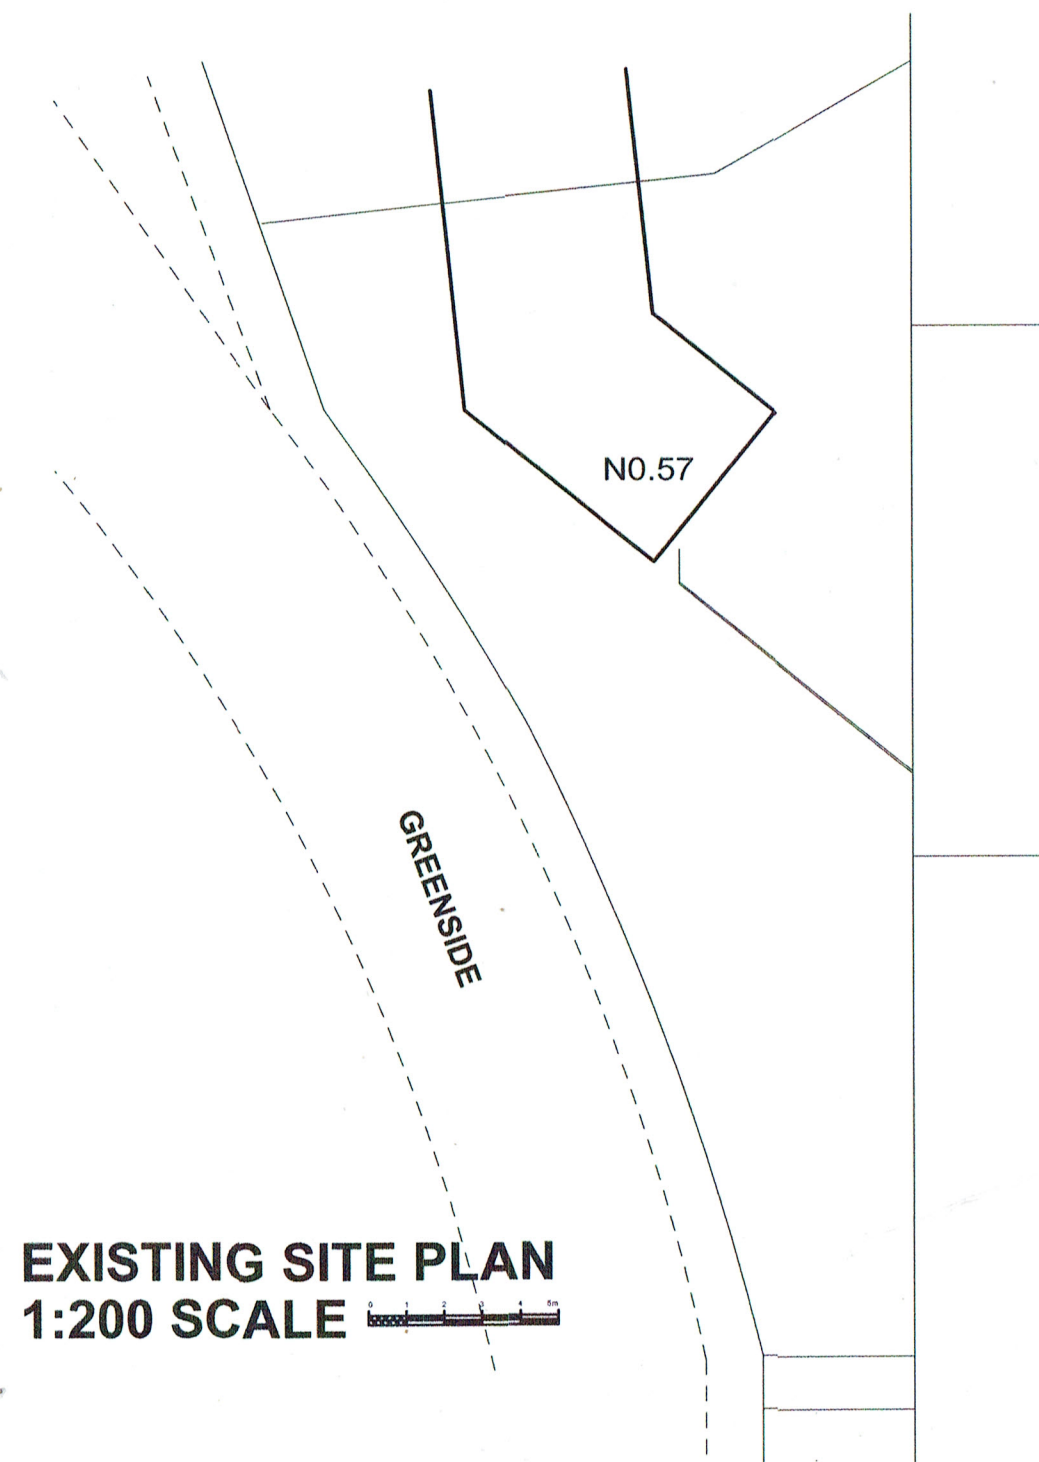


LOCATION PLAN 1:1250 SCALE

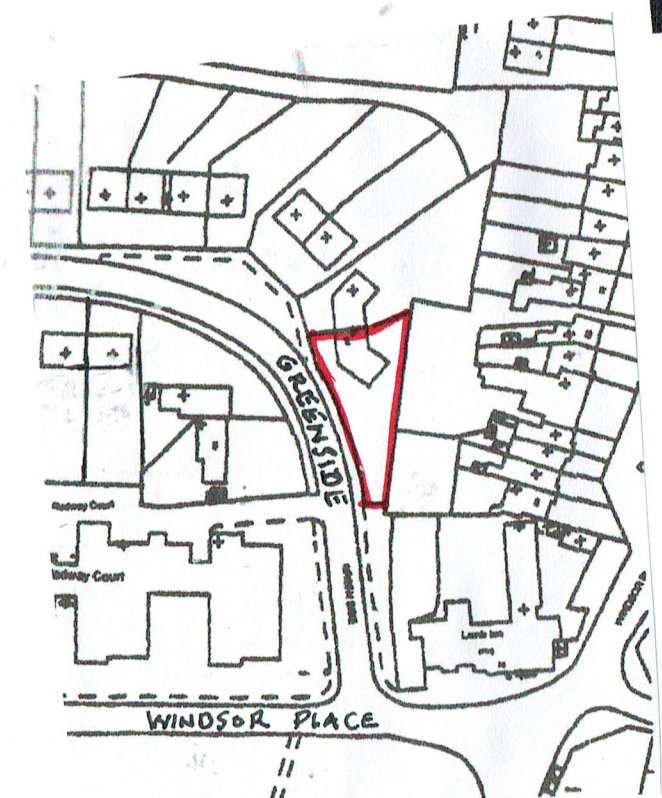

Date	Revisions
©copyright	
Client	J Howell
Job Title	Land adjacent to 57 Greenside Mangotsfield
Drawing Title	Site plans
Scale	As shown
Date	Mar 24
Drawn by	BP
Dwg No.	2237-1
Rev.	