



# ST HELENS ROAD

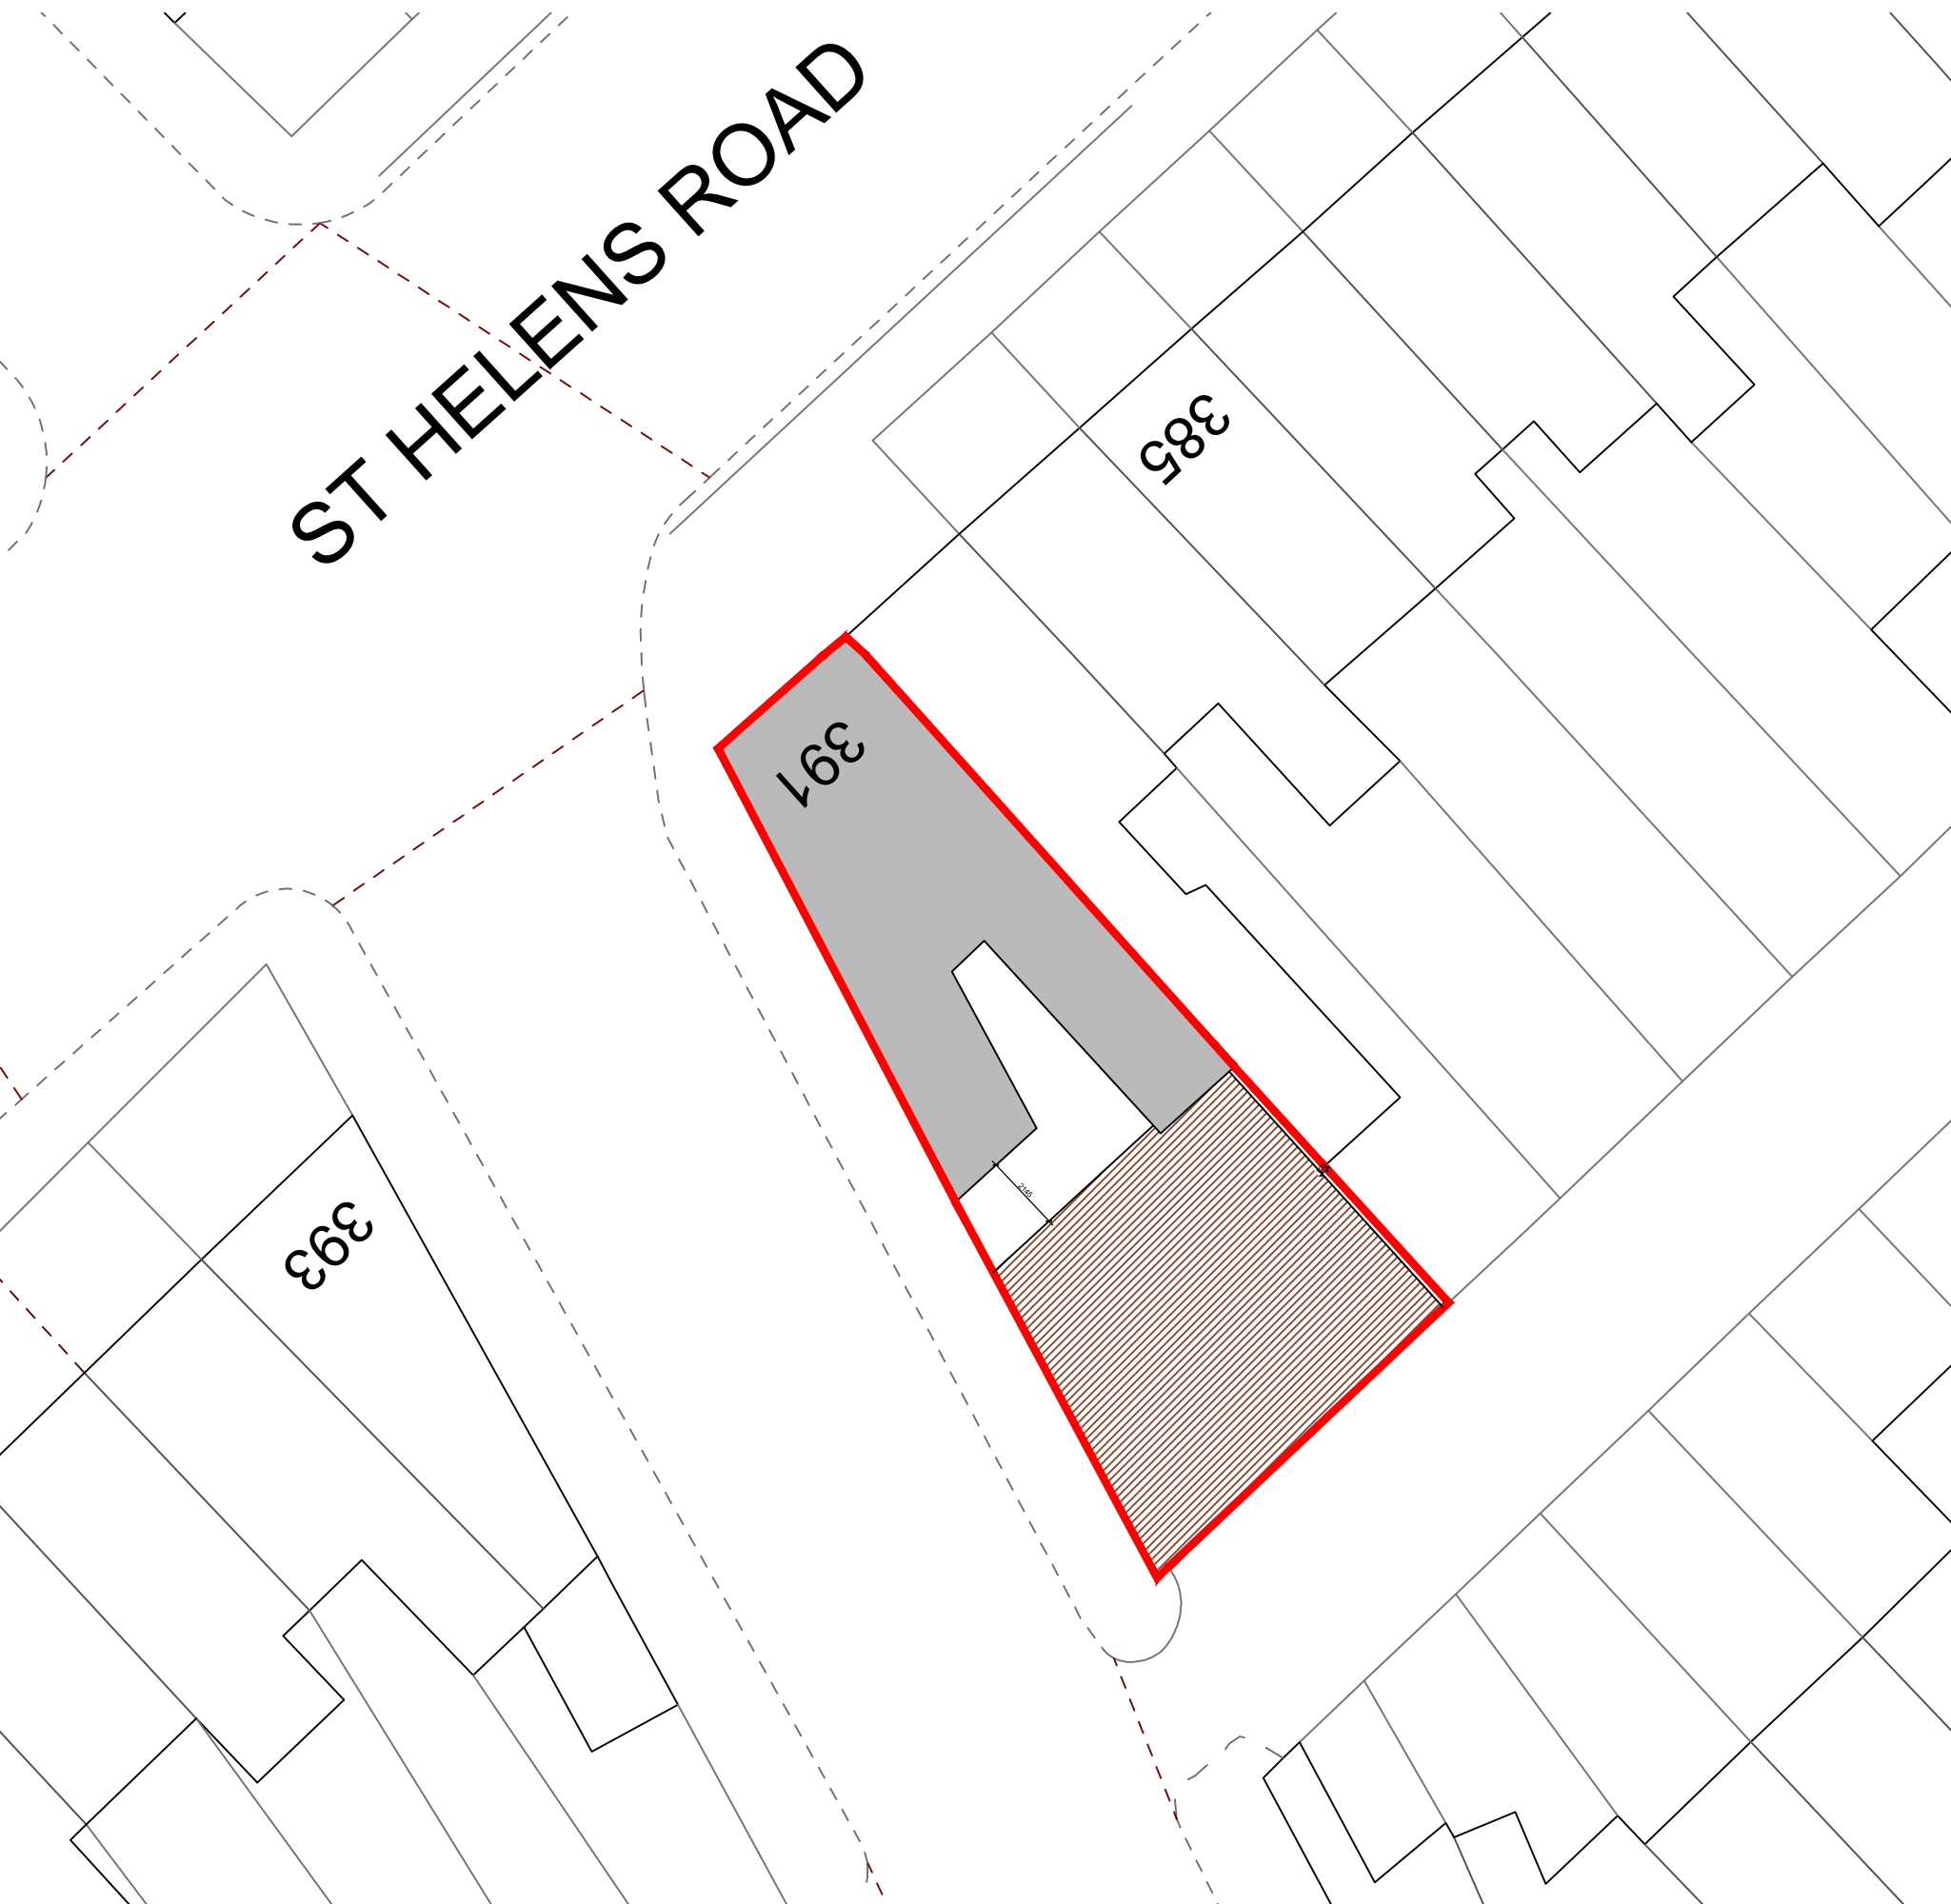

**Proposed Site Plan**  
Scale 1:200 @ A3



Site Area - 199 SqM/ 2142 SqFt



Existing Building  Site Boundary   
Proposed Extension 



**Existing Site Location Plan**

Scale 1:1250 @ A3

Site Boundary   
Existing Building 

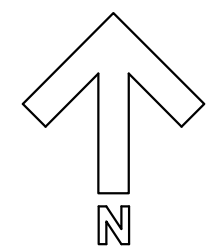 

**NOTES:**  
No scaling or dimensions other than those figured are to be taken from this drawing. All dimensions to be checked on site

This drawing is for use at the named location and for Planning Permission purposes only and as such should not be used at any other location or for any other purposes

Project Location:  
**391 ST HELENS ROAD,  
BOLTON,  
BL3 3QD**

Drawing:  
**00 Site Location  
- REV A**

Scale: <b>Varies</b>	Size: <b>A3</b>	Date: <b>02/24</b>
-------------------------	--------------------	-----------------------