



EXISTING FRONT ELEVATION


PROPOSED FRONT ELEVATION



EXISTING SIDE ELEVATION



EXISTING REAR ELEVATION

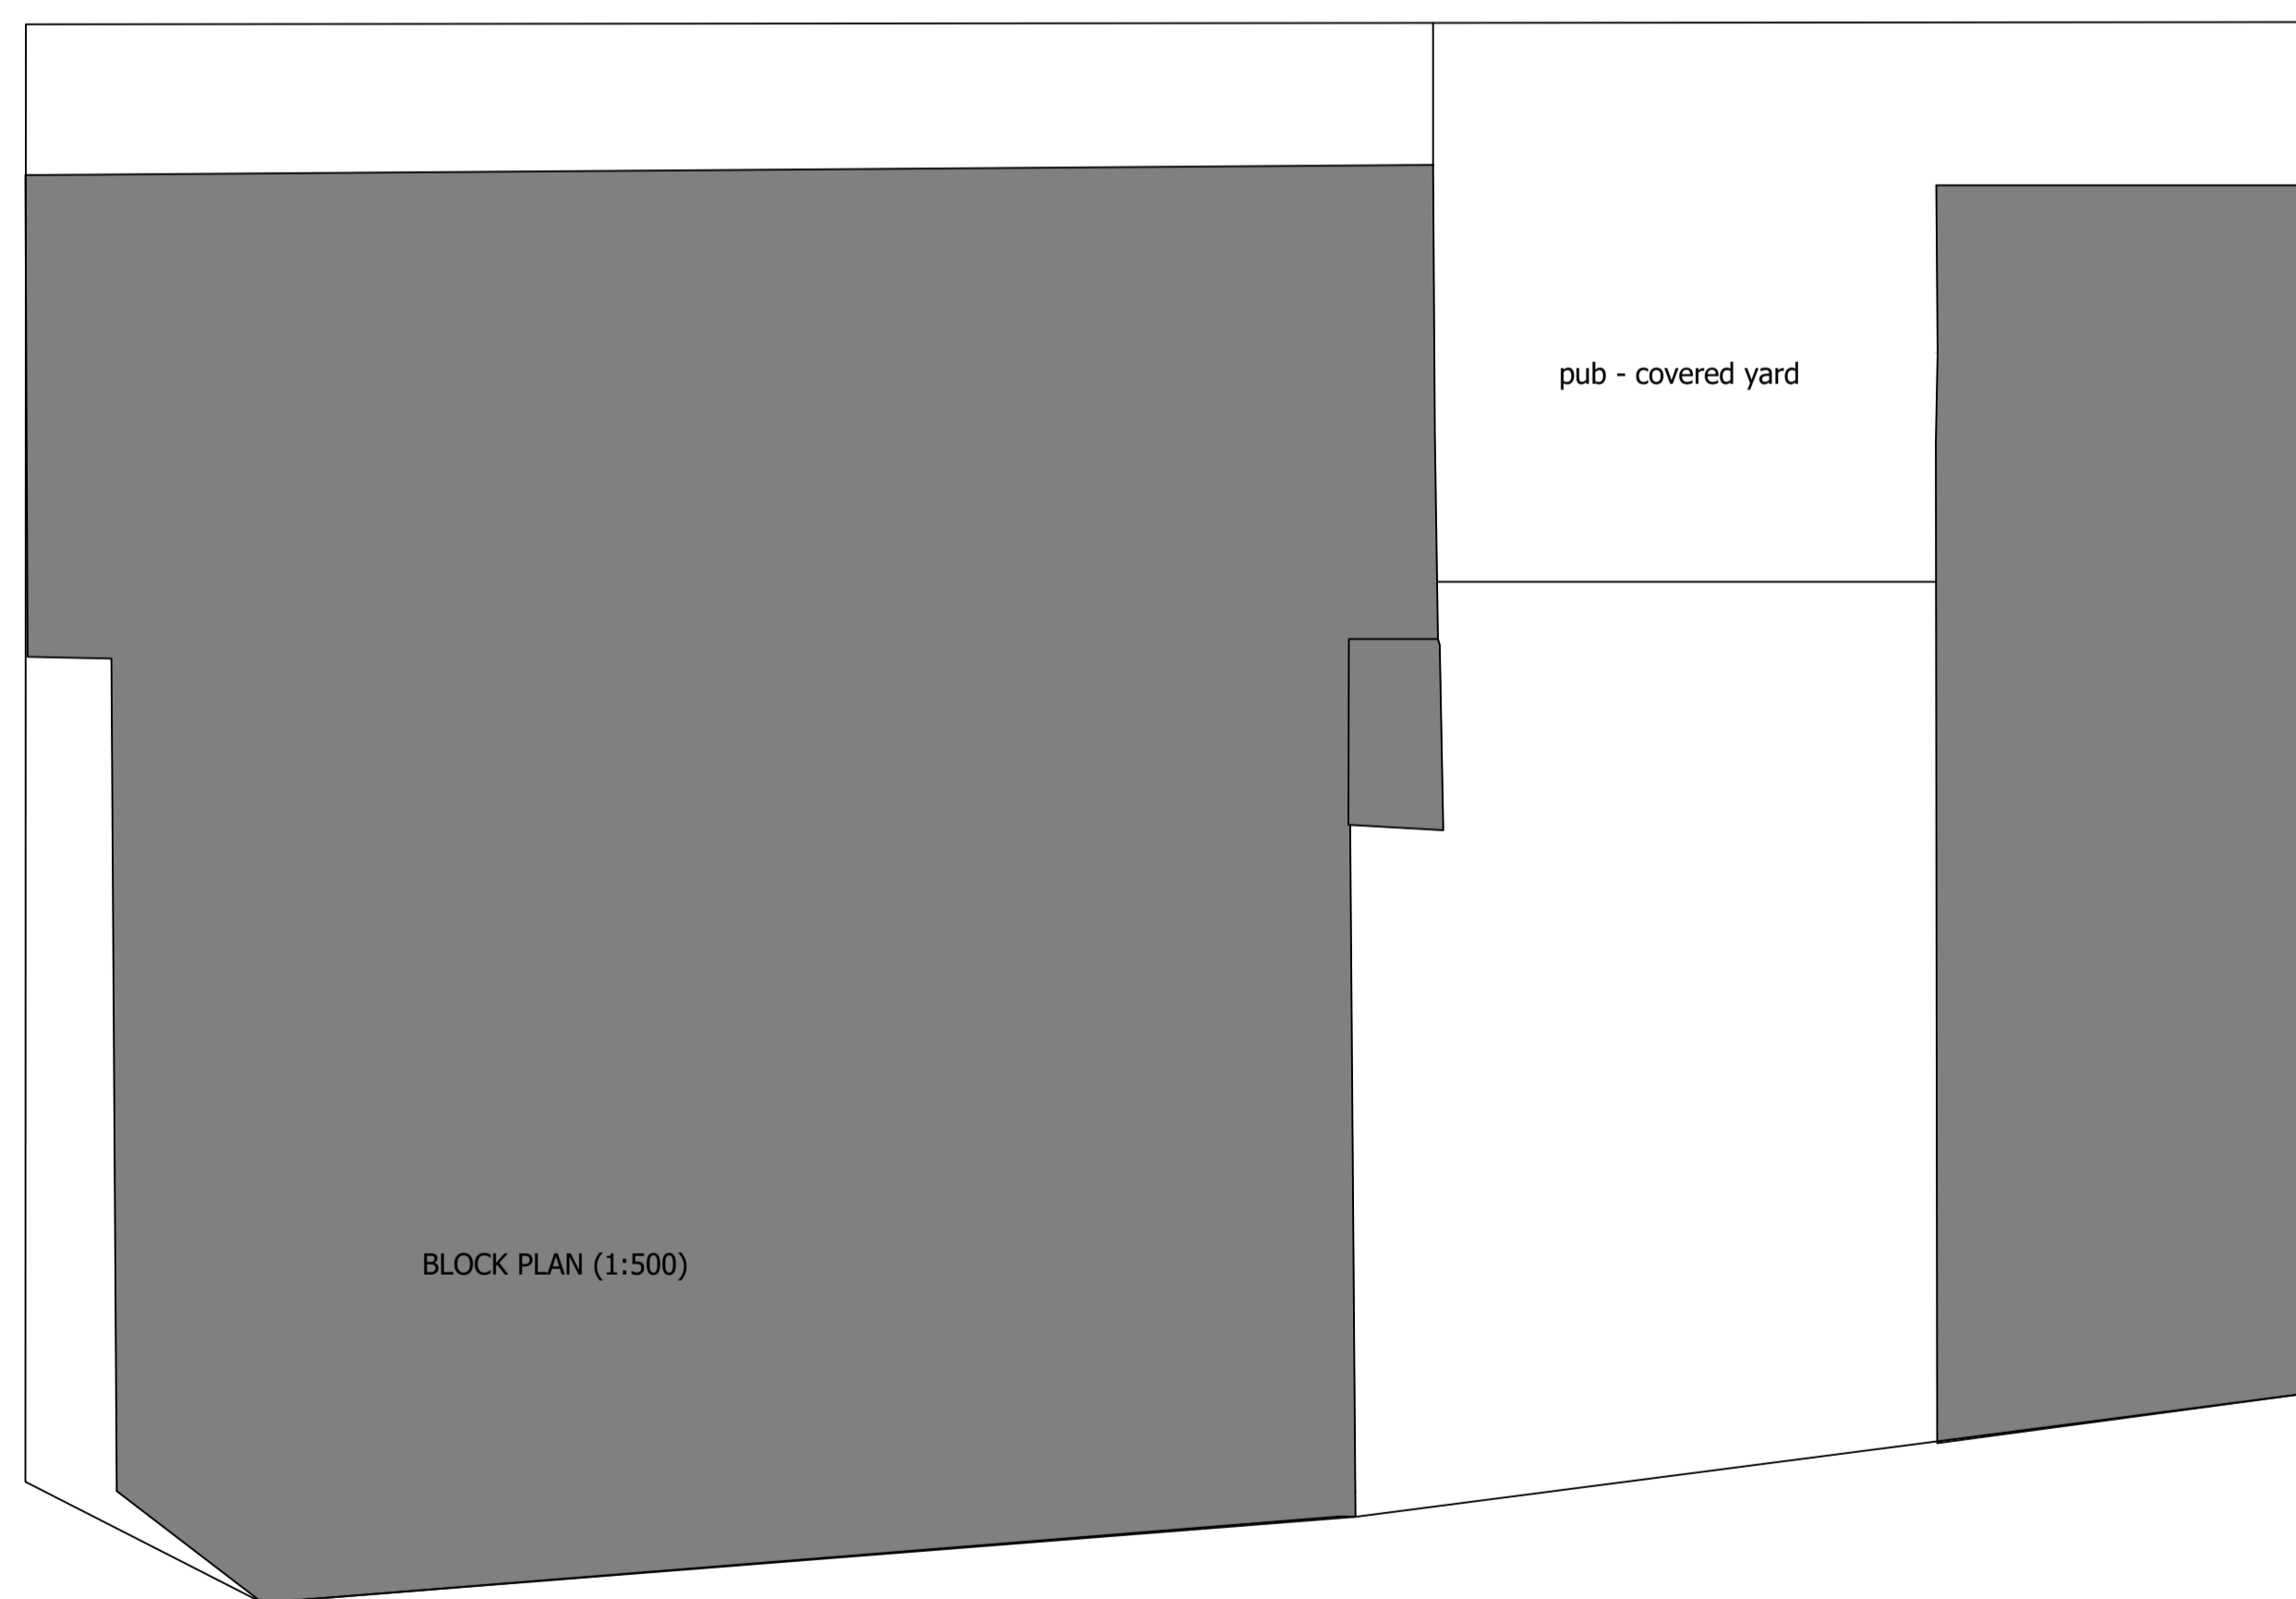

EXISTING SITE PLANS

Date	Rev.	Initials

This drawing is subject to copyright and is not to be reproduced in part or whole without approval. Figured dimensions take precedence over scaled measurements from the drawing. All dimensions to be checked by Contractor and discrepancies clarified with the Client prior to commencement.
The whole of the works to comply with current Building Regulations. No work to commence without Building Regulations approval.

Notes

RAD
The White House,
42-44 Chorley New Road,
Bolton
BL1 4AP
Tel : 01204 322196
Fax : 01204 214110
Mob: 07790 361104
Email: info@radesignprojects.co.uk

Project
349 CHORLEY NEW ROAD
HORWICH
BOLTON
BL6 6DT
Title
EXISTING & PROPOSED FLOOR PLAN

Client
MR A NARAN
Drawn
RA
Date
MARCH 2024
Scale
1:100
Drawing Number
RAD/3029/24/1