




PROPOSED FRONT ELEVATION




PROPOSED SIDE ELEVATION




PROPOSED REAR ELEVATION

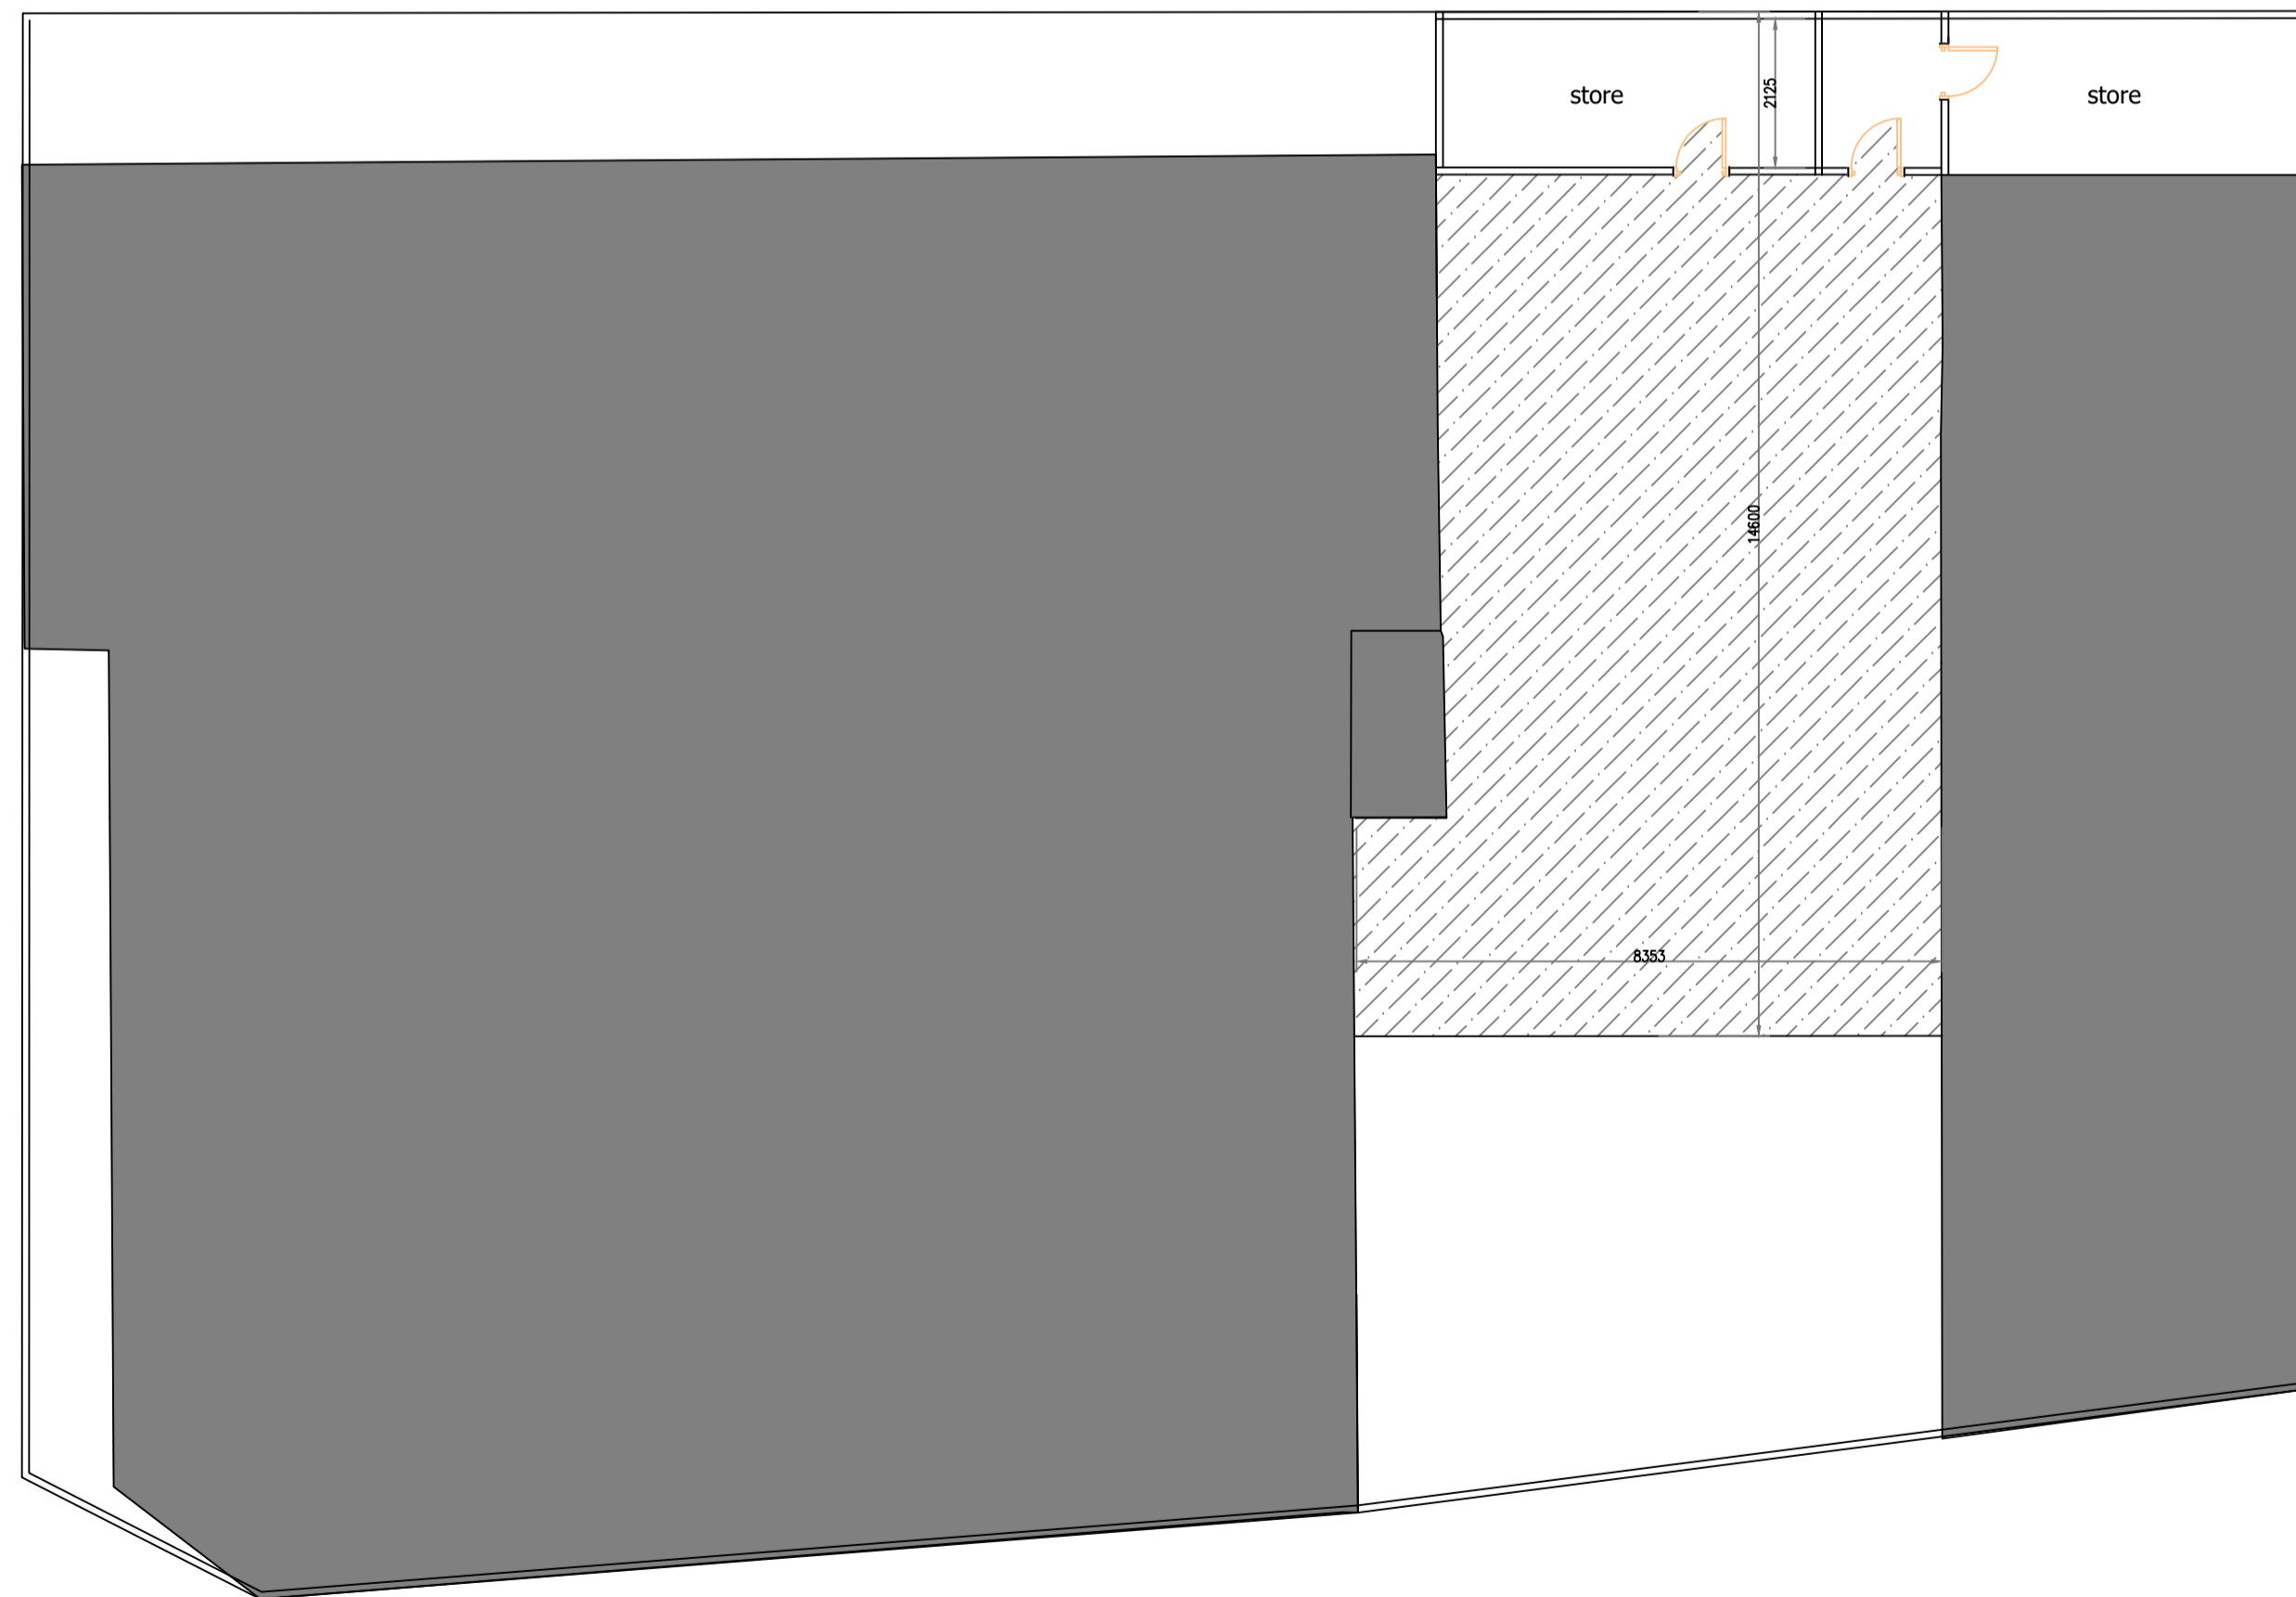


PROPOSED SITE PLANS

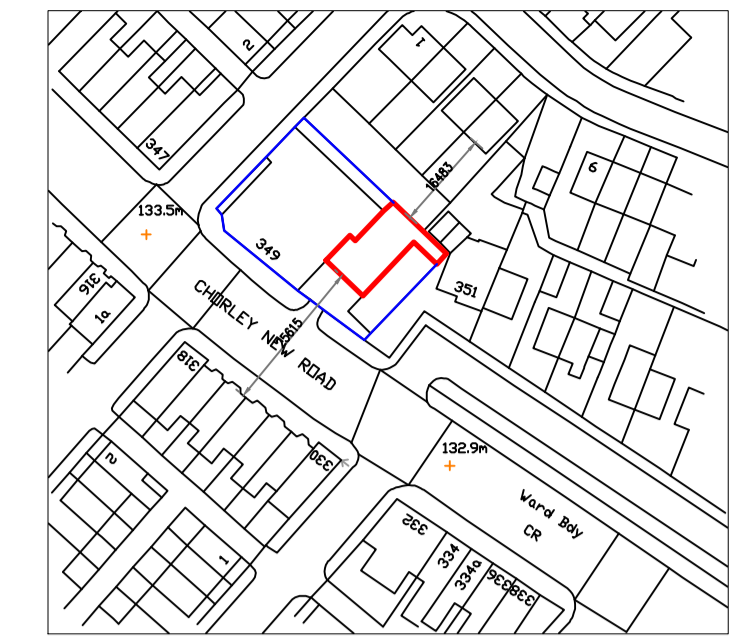

LOCATION PLAN (1:1250)
© Crown copyright and database rights 2024
Ordnance Survey 0100031673

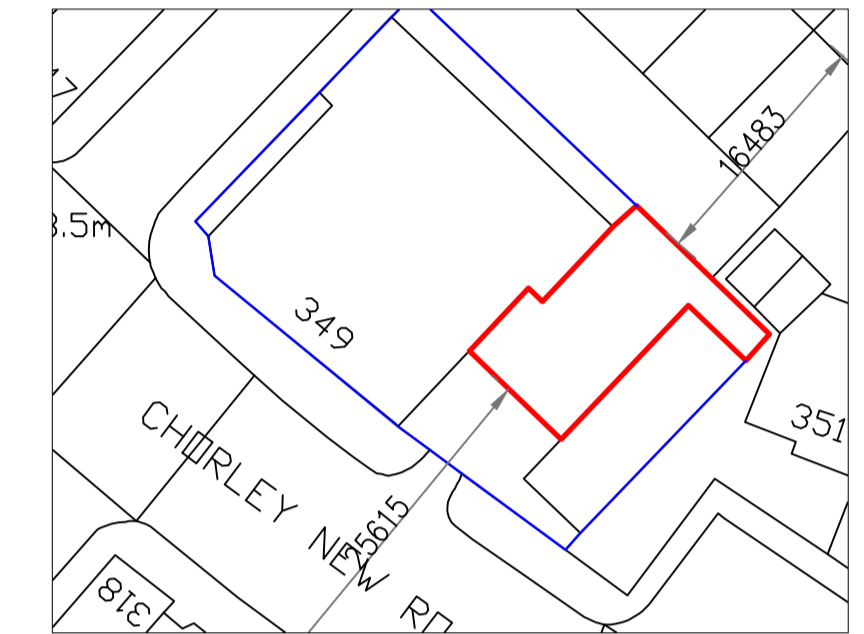

BLOCK PLAN (1:500)

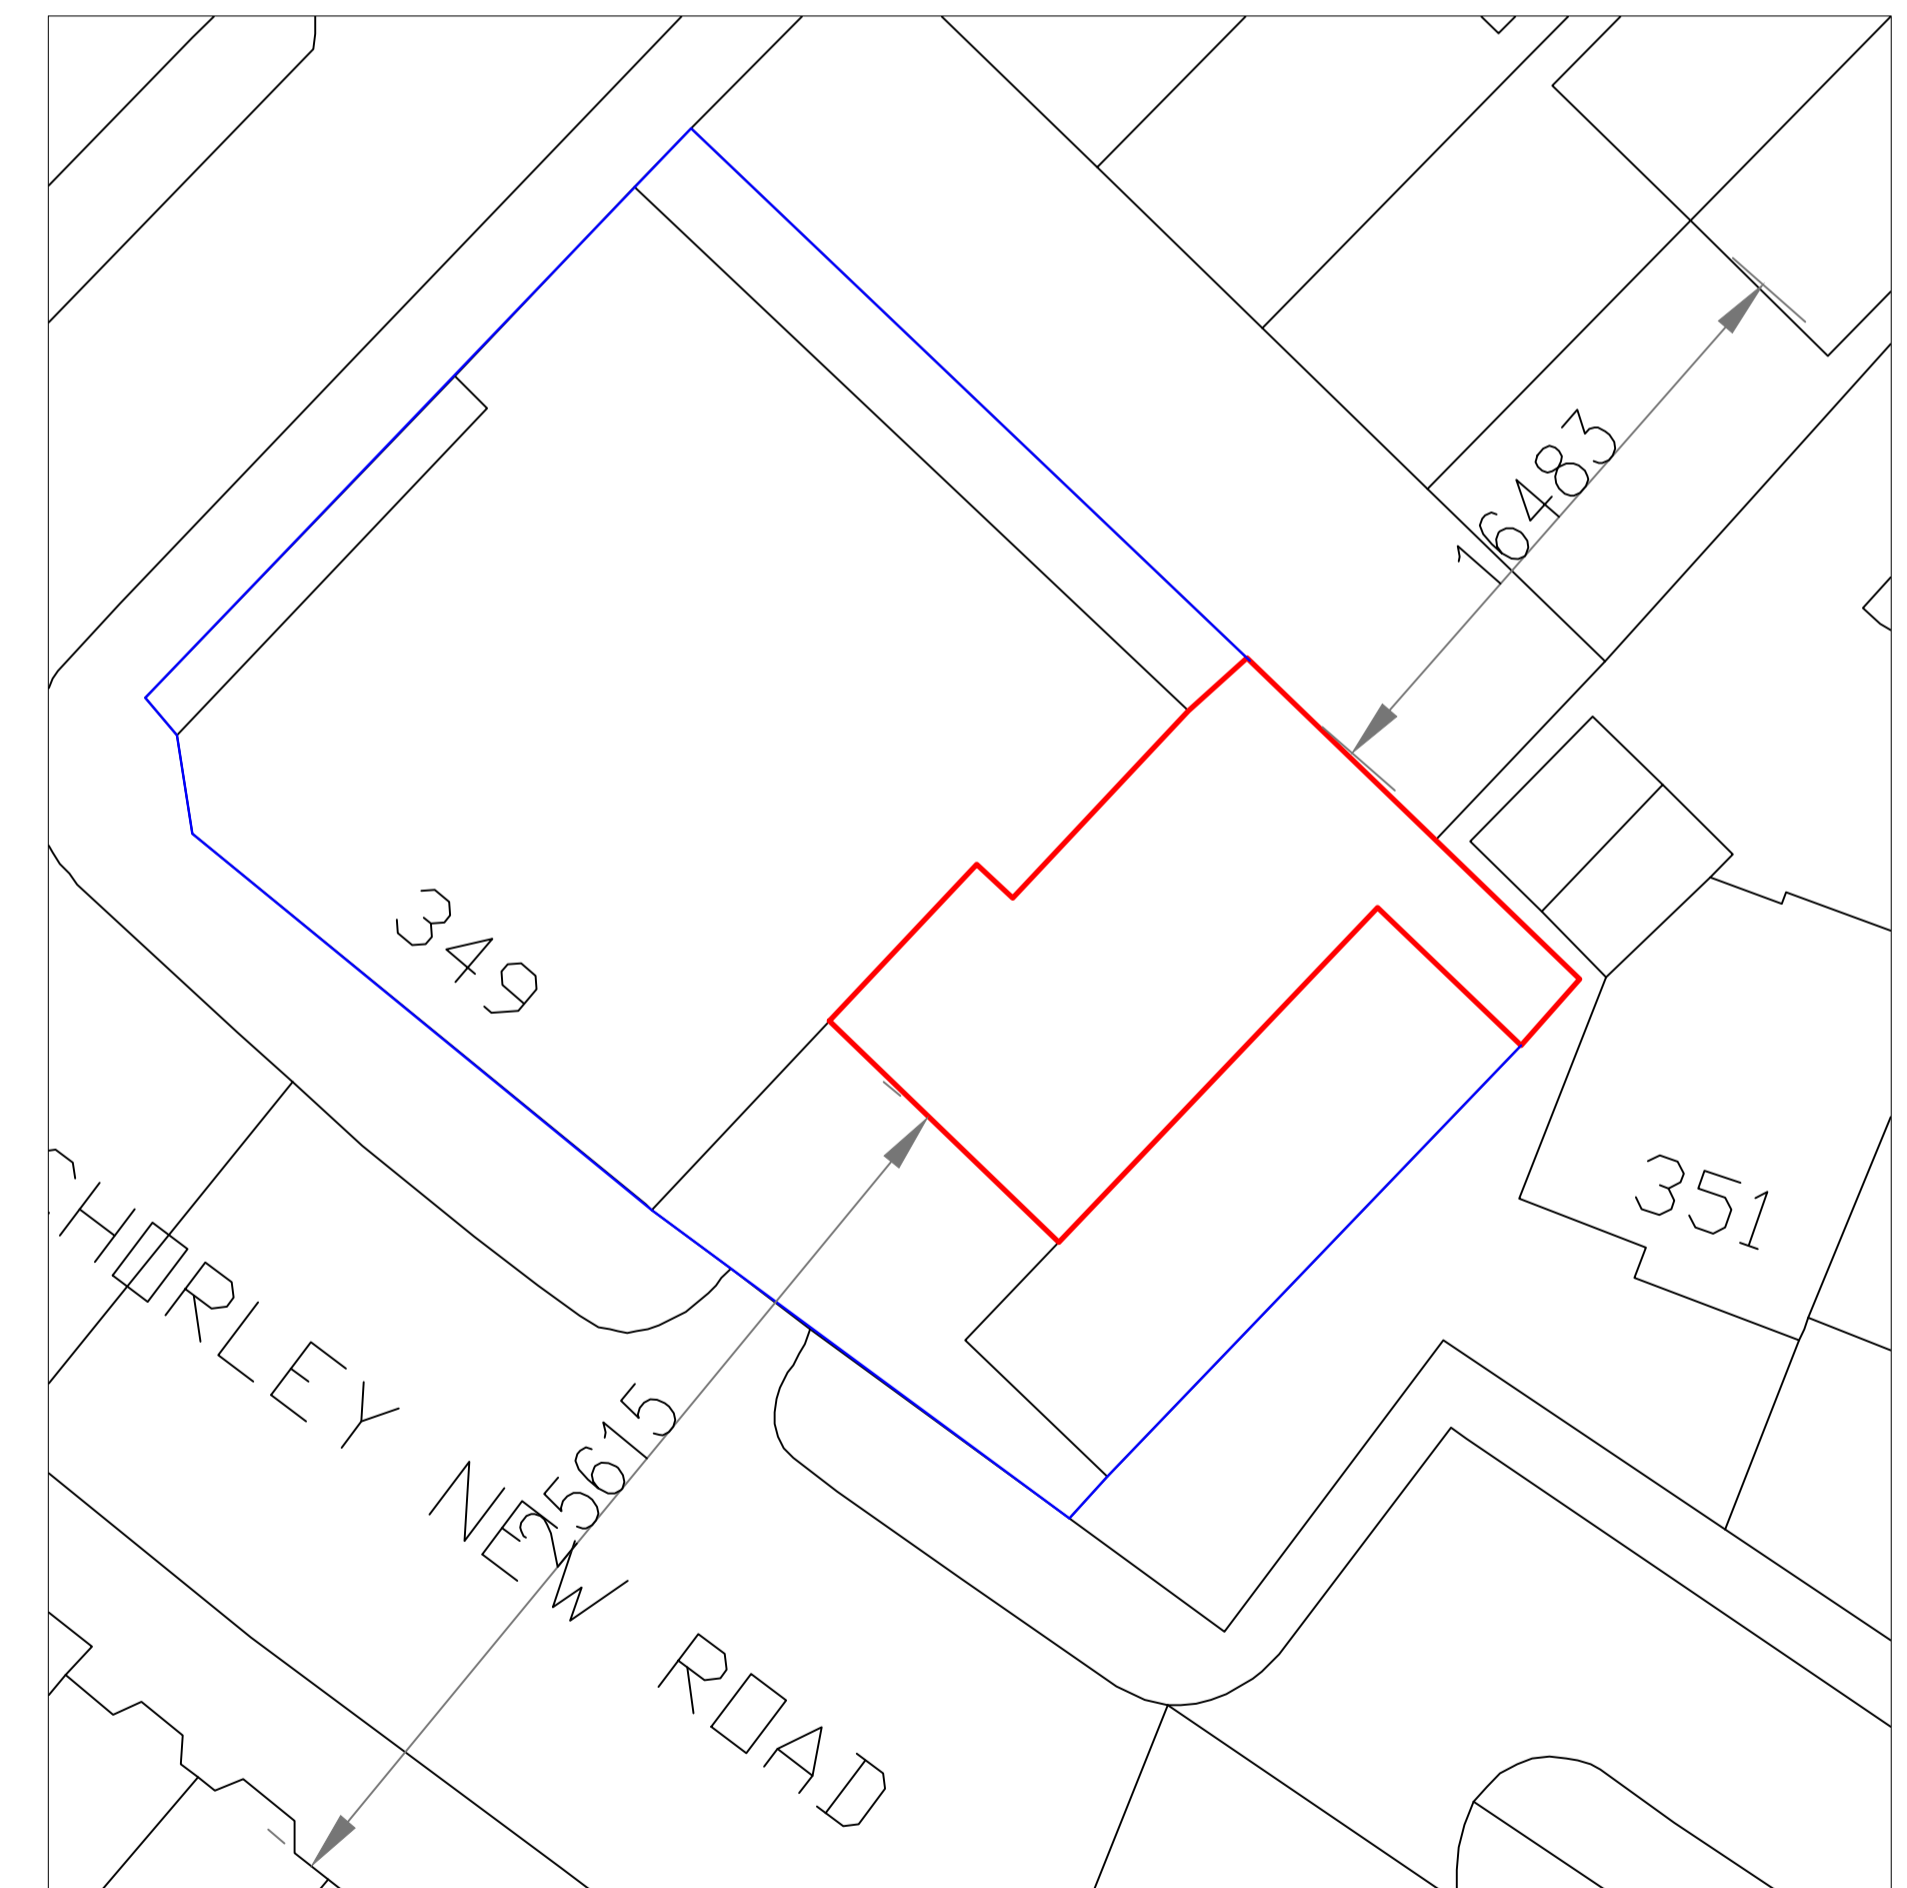

SITE PLAN (1:200)

Date	Rev.	Initials

This drawing is subject to copyright and is not to be reproduced in part or whole without approval. Figured dimensions take precedence over scaled measurements from the drawing. All dimensions to be checked by Contractor and discrepancies clarified with the Client prior to commencement. The whole of the works to comply with current Building Regulations. No work to commence without Building Regulations approval.

Notes

RAD
The White House,
42-44 Chorley New Road,
Bolton
BL1 4AP
Tel : 01204 322196
Fax : 01204 214110
Mob: 07790 361104
Email: info@radesignprojects.co.uk

Project 349 CHORLEY NEW ROAD
HORWICH
BOLTON
BL6 6DT
Title EXISTING & PROPOSED ELEVATIONS

Client MR A NARAN
Drawn RA
Date MARCH 2024
Scale 1:100
Drawing Number RAD/3029/24/2