
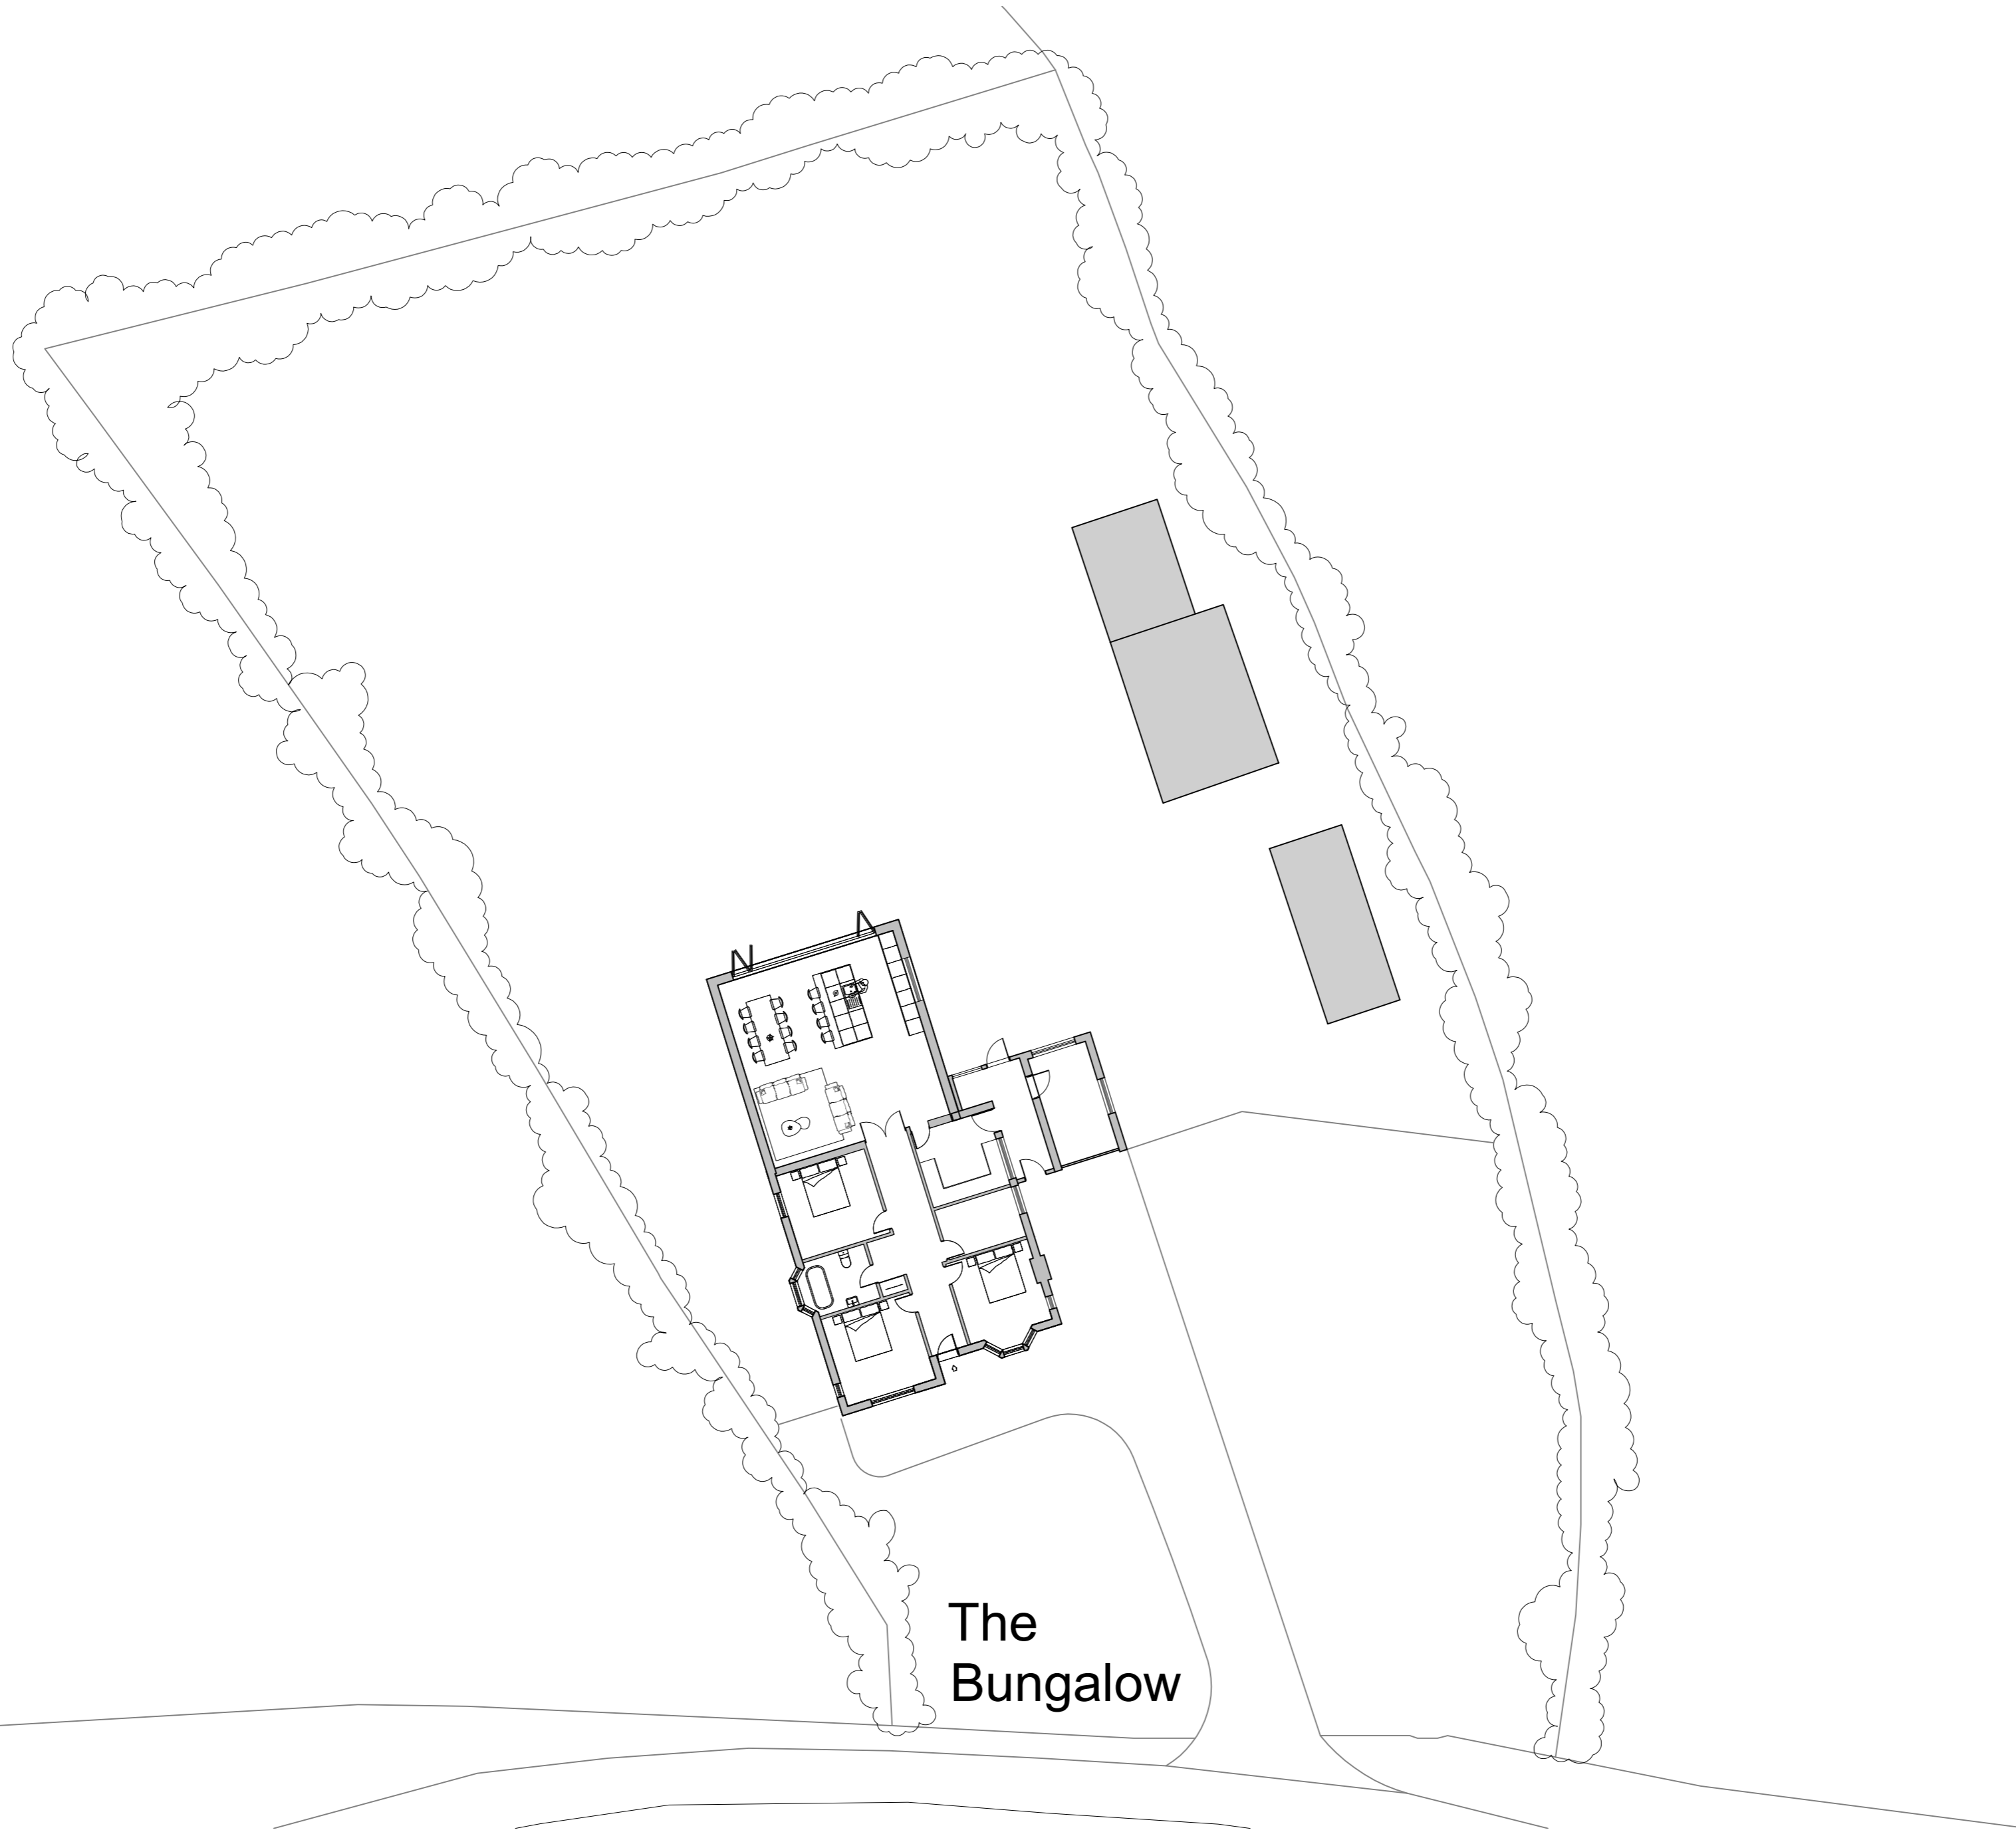
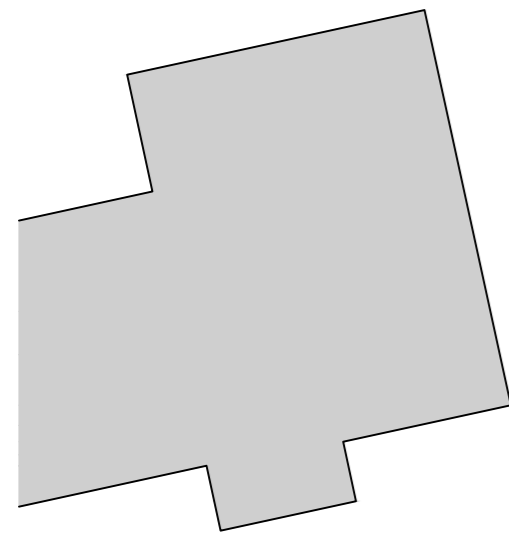


Proposed Site Plan
1:100

 

The
Bungalow

Both drawings and designs are the copyright of CO-ARCH LTD. This drawing should not be copied or reproduced without written consent.
The contractor must check all dimensions on site before constructing as Co-Arch is not liable for the dimensions shown on this drawing. All dimensions should be checked prior to proceeding with the work.
Do not scale from this drawing for construction & fabrication purposes, use only the illustrated dimensions herein. Additional dimensions are to be requested and checked directly.
Illustrated information from 3rd party consultants/specialists is shown as indicatively only. See other consultant / specialist drawings for full information and detail.

Project Title
Proposed Residential Development
at The Bungalow, Old House Lane,
Romsey, Hants, RG26 2EX
Client Details
David Pinder
Drawing Title
Proposed Site Plan

Scale
1:500 @ A2
Date
Jan 24
Scale
1:100 @ A1
Date
Jan 24
Project Number
23.005
Drawing Number
110.001

Drawn by
AW
Checked by
AW