



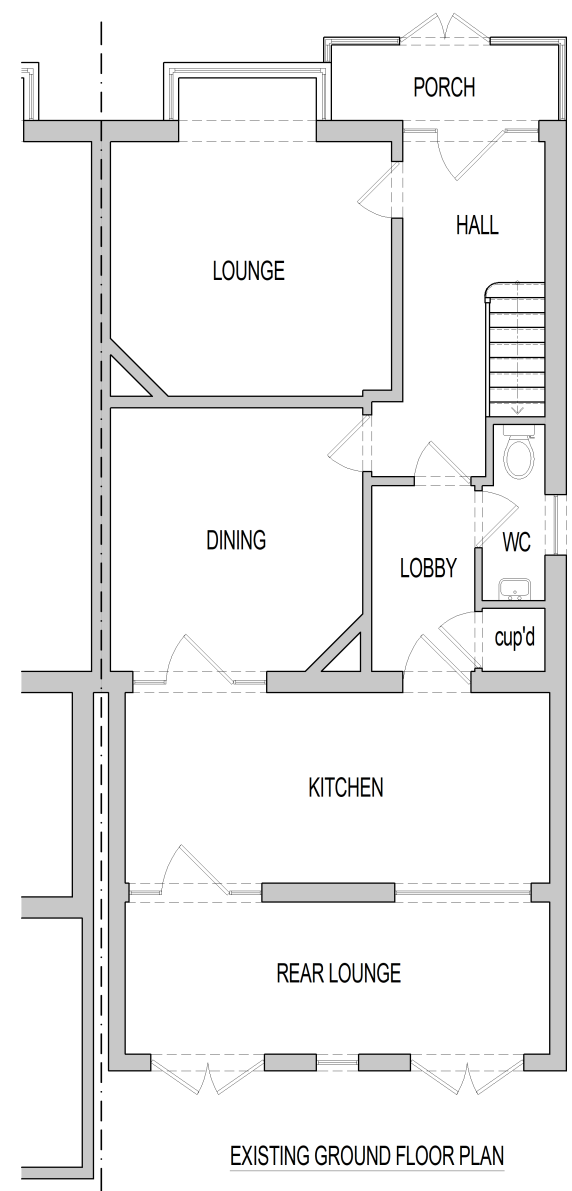


GENERAL NOTES


THIS DRAWING IS THE COPYRIGHT OF WSD DRAUGHTING AND CANNOT BE PRINTED OR REPRODUCED WITHOUT PRIOR PERMISSION. THIS DRAWING HAS BEEN BASED ON SITE SURVEY INFORMATION. ALL DIMENSIONS ARE IN MILLIMETRES UNLESS STATED OTHERWISE

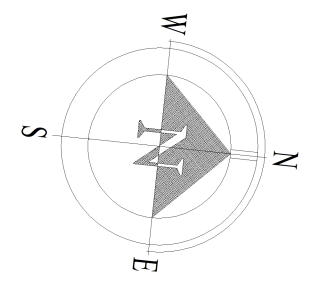

EXISTING GROUND FLOOR PLAN

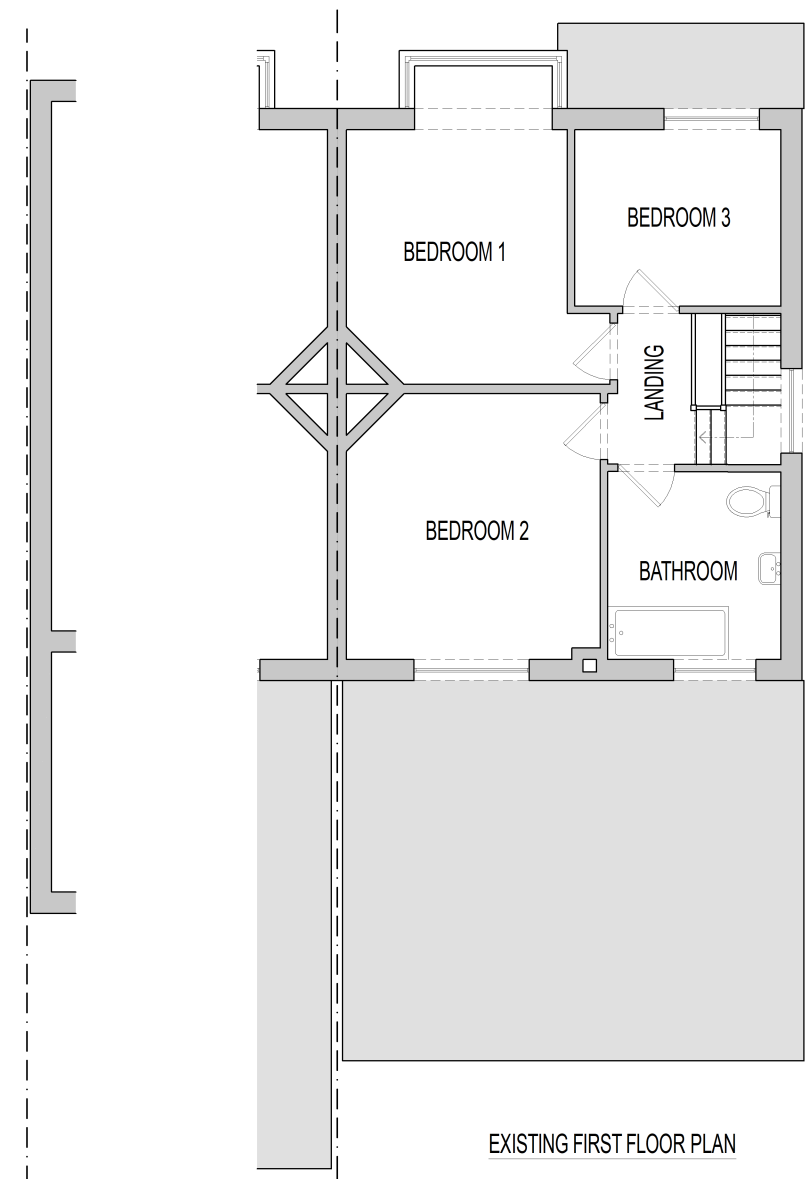

EXISTING FIRST FLOOR PLAN

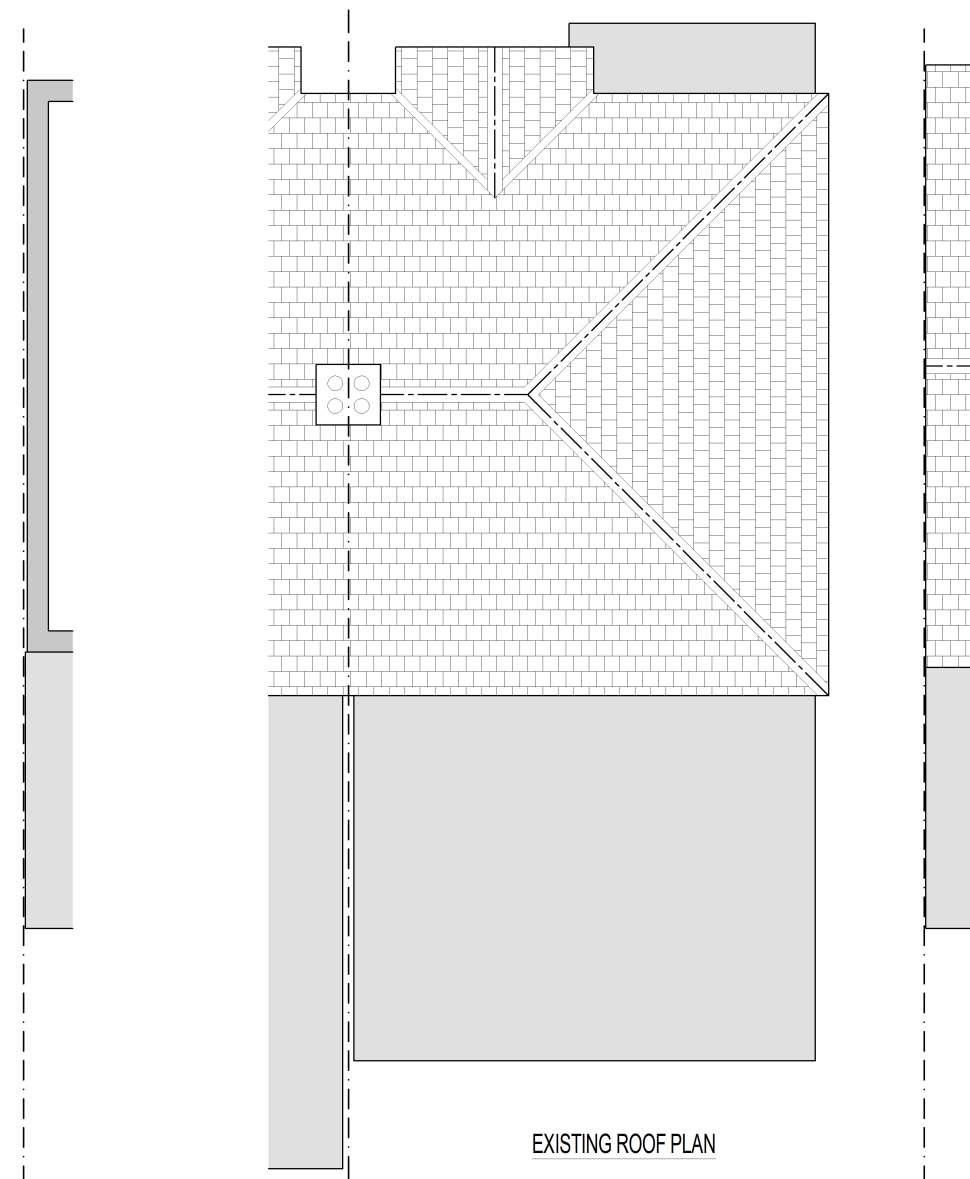


EXISTING ROOF PLAN




EXISTING REAR ELEVATION



EXISTING FRONT ELEVATION

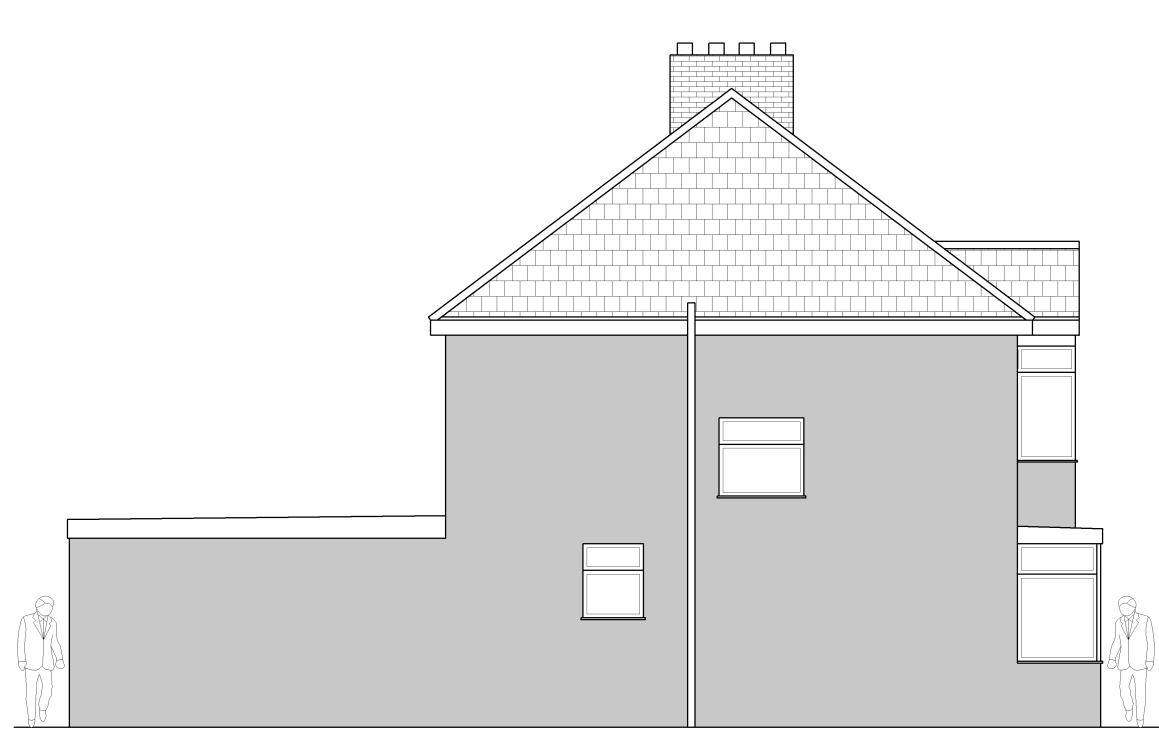

EXISTING LEFT FLANK ELEVATION

 

-	Wayne	ISSUED TO PLANNING FOR APPROVAL	11.03.2024	
REV	BY	DESCRIPTION	DATE	CHKD.

Client: Fleur Bradley

WSD W STEAR DESIGN DRAUGHTING

145 WHITMORE AVENUE, STIFFORD CLAYS, GRAYS, ESSEX, RM16 2HU.
 Tel:- Office 01375 397181
 Mobile 07702 407653
 website:- wsd-draughting.co.uk
 email:- wayne@wsd-draughting.co.uk

Contract: 48a Connaught Avenue
 Grays, Essex, RM16 2XX

Description: EXISTING PLANS AND ELEVATIONS

DRAWN BY Wayne Stear	SCALE 1:100 @ A3	DATE 10 March 2024
DRAWING ISSUE CODES		
<input type="checkbox"/> 1. ISSUED FOR RECORD PURPOSES	<input type="checkbox"/> 4. ISSUED FOR APPROVAL	
<input type="checkbox"/> 2. CONSTRUCTION/MANUFACTURE ISSUE	<input type="checkbox"/> 5. FOR CO-ORDINATION	
<input type="checkbox"/> 3. ISSUED FOR RE-APPROVAL	<input type="checkbox"/> 6. FOR INFORMATION ONLY	
CHECKED AND AUTHORISED FOR ISSUE AS INDICATED ABOVE DATE		

Job No. Bld-2333	Drg. No. 001	Sht. 1 of 5	REV -
------------------	--------------	-------------	-------