



Proposed front elevation




Proposed side elevation

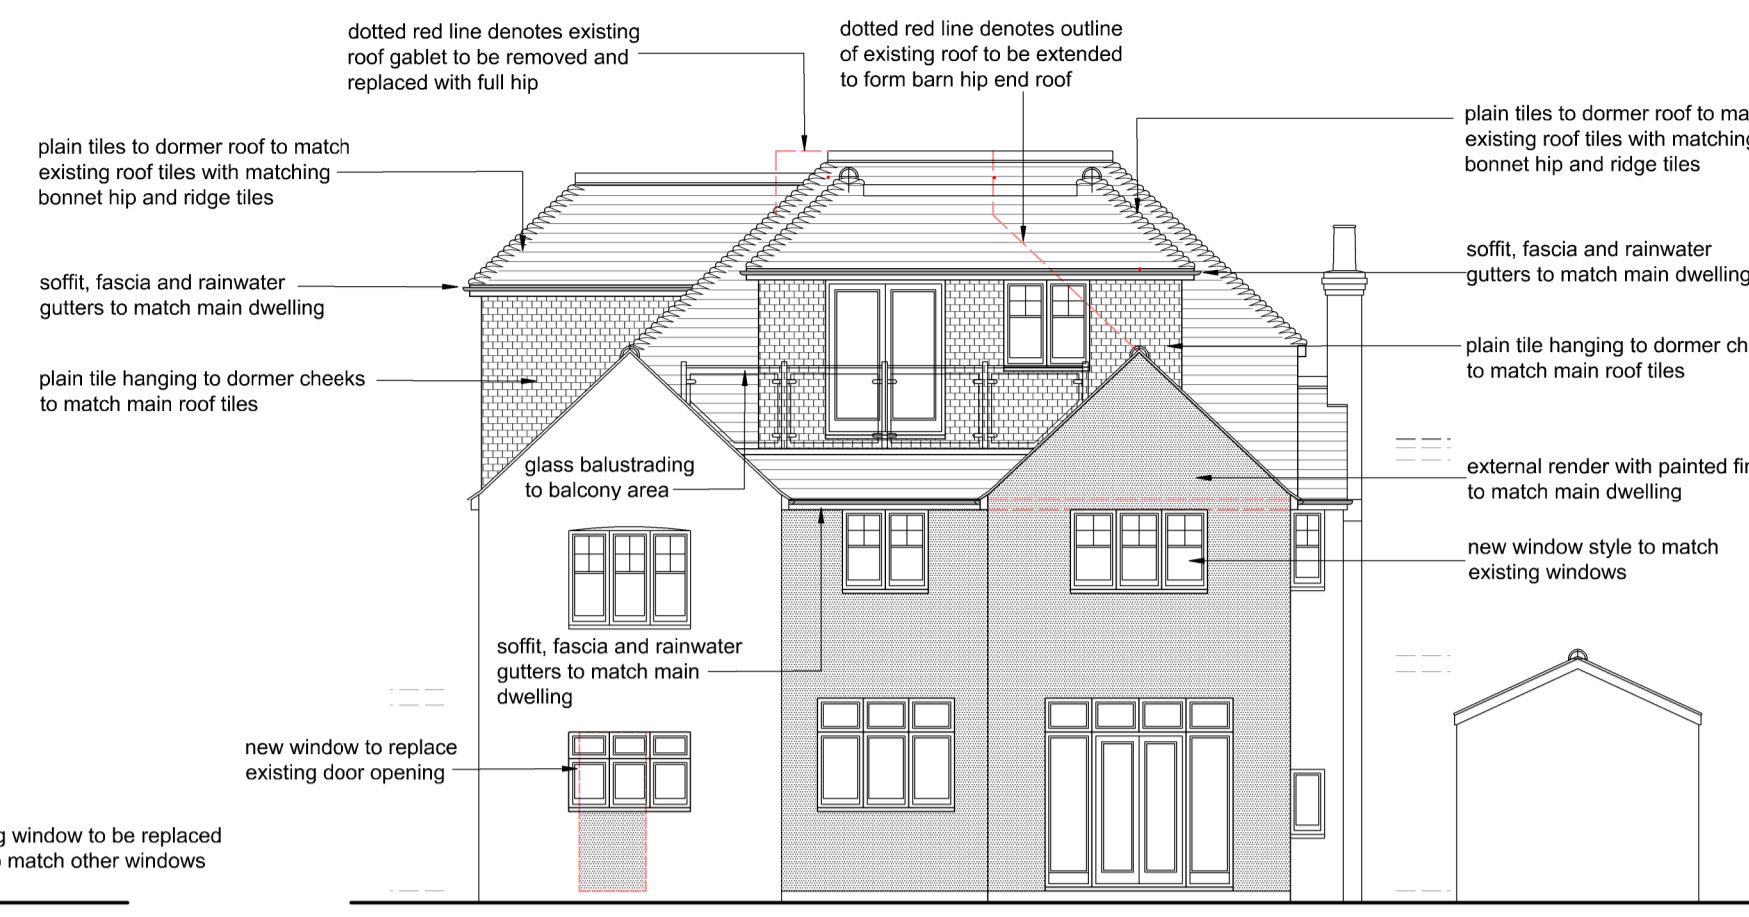


Proposed rear elevation

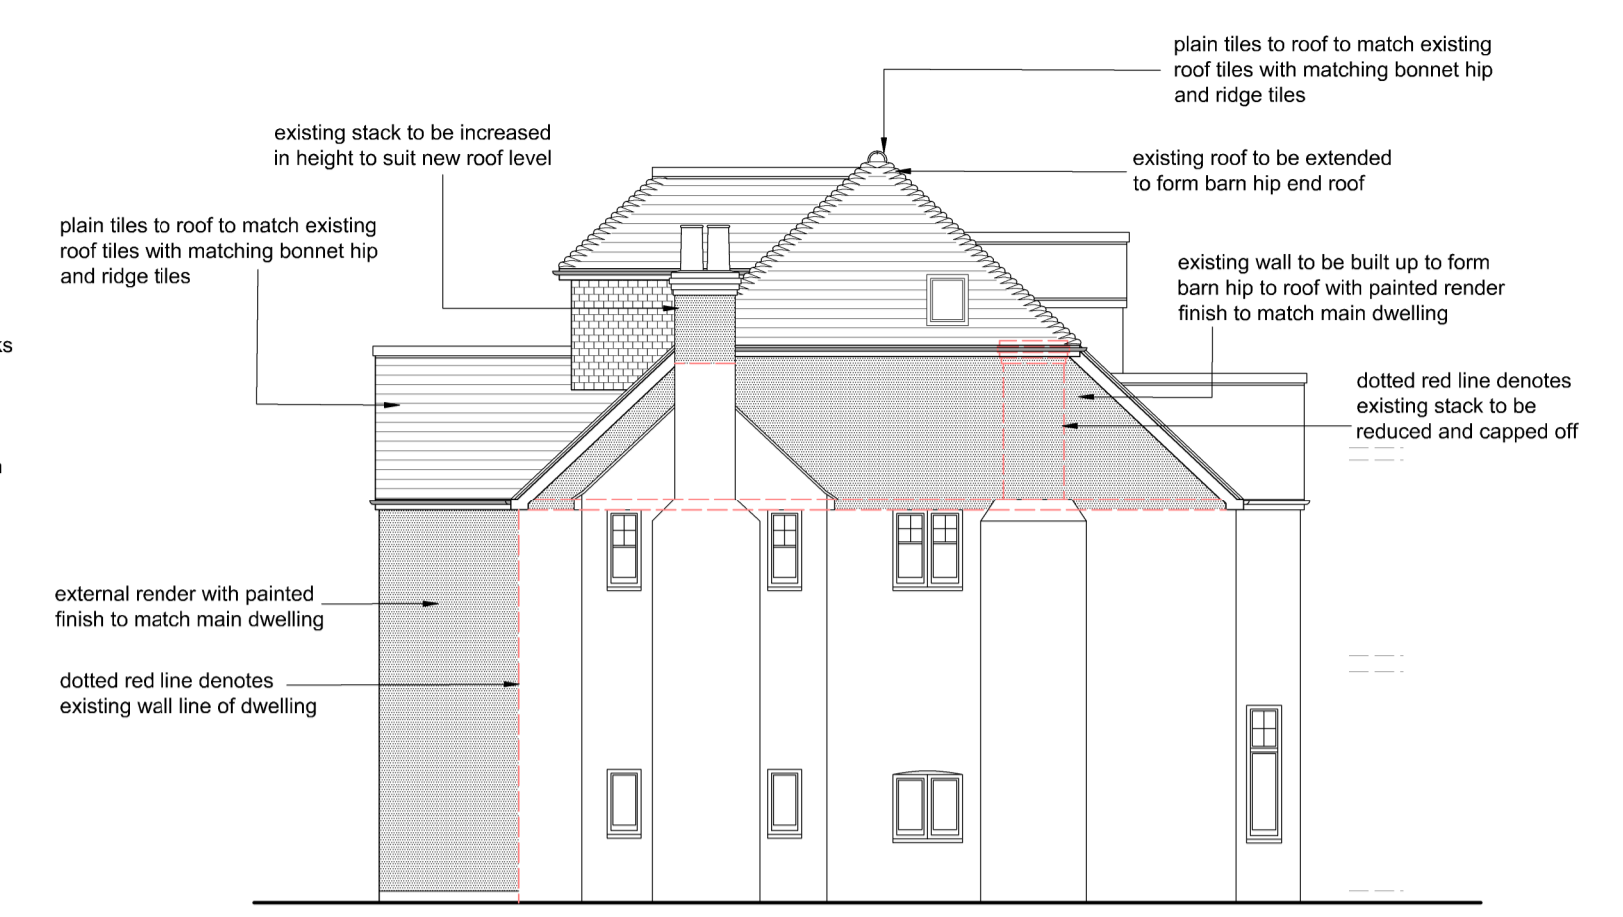


Proposed side elevation

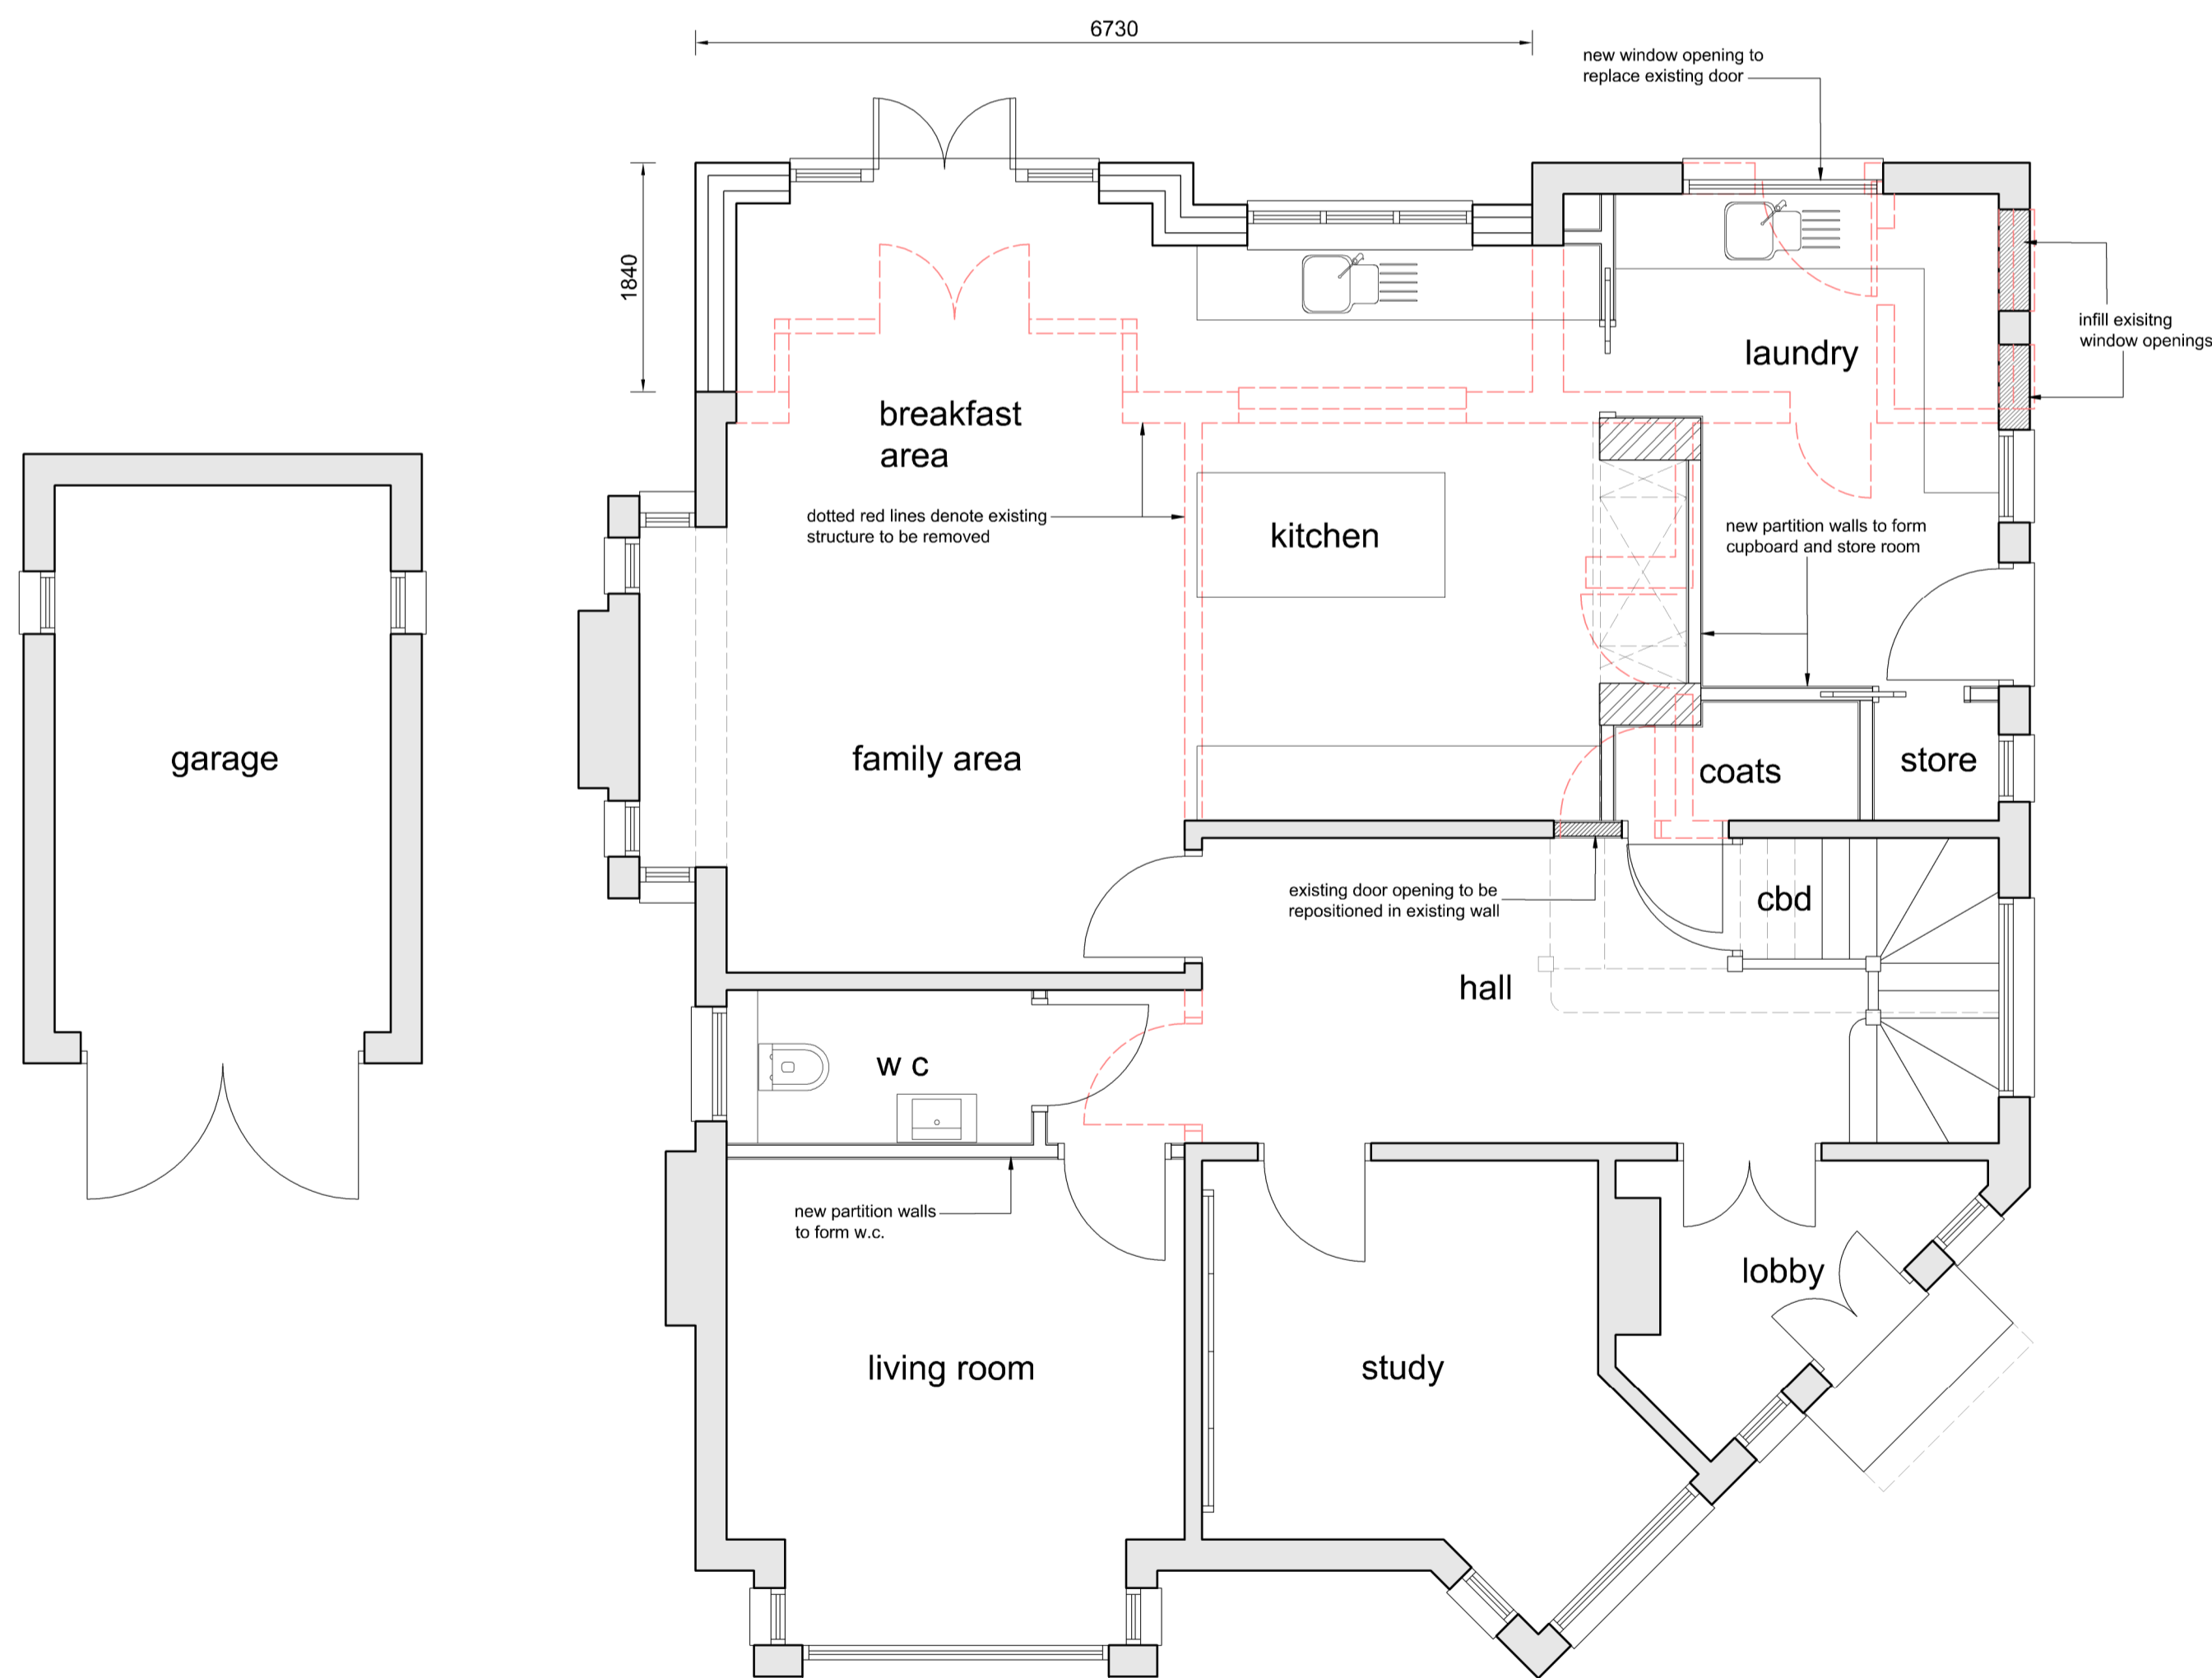

Proposed ground floor layout

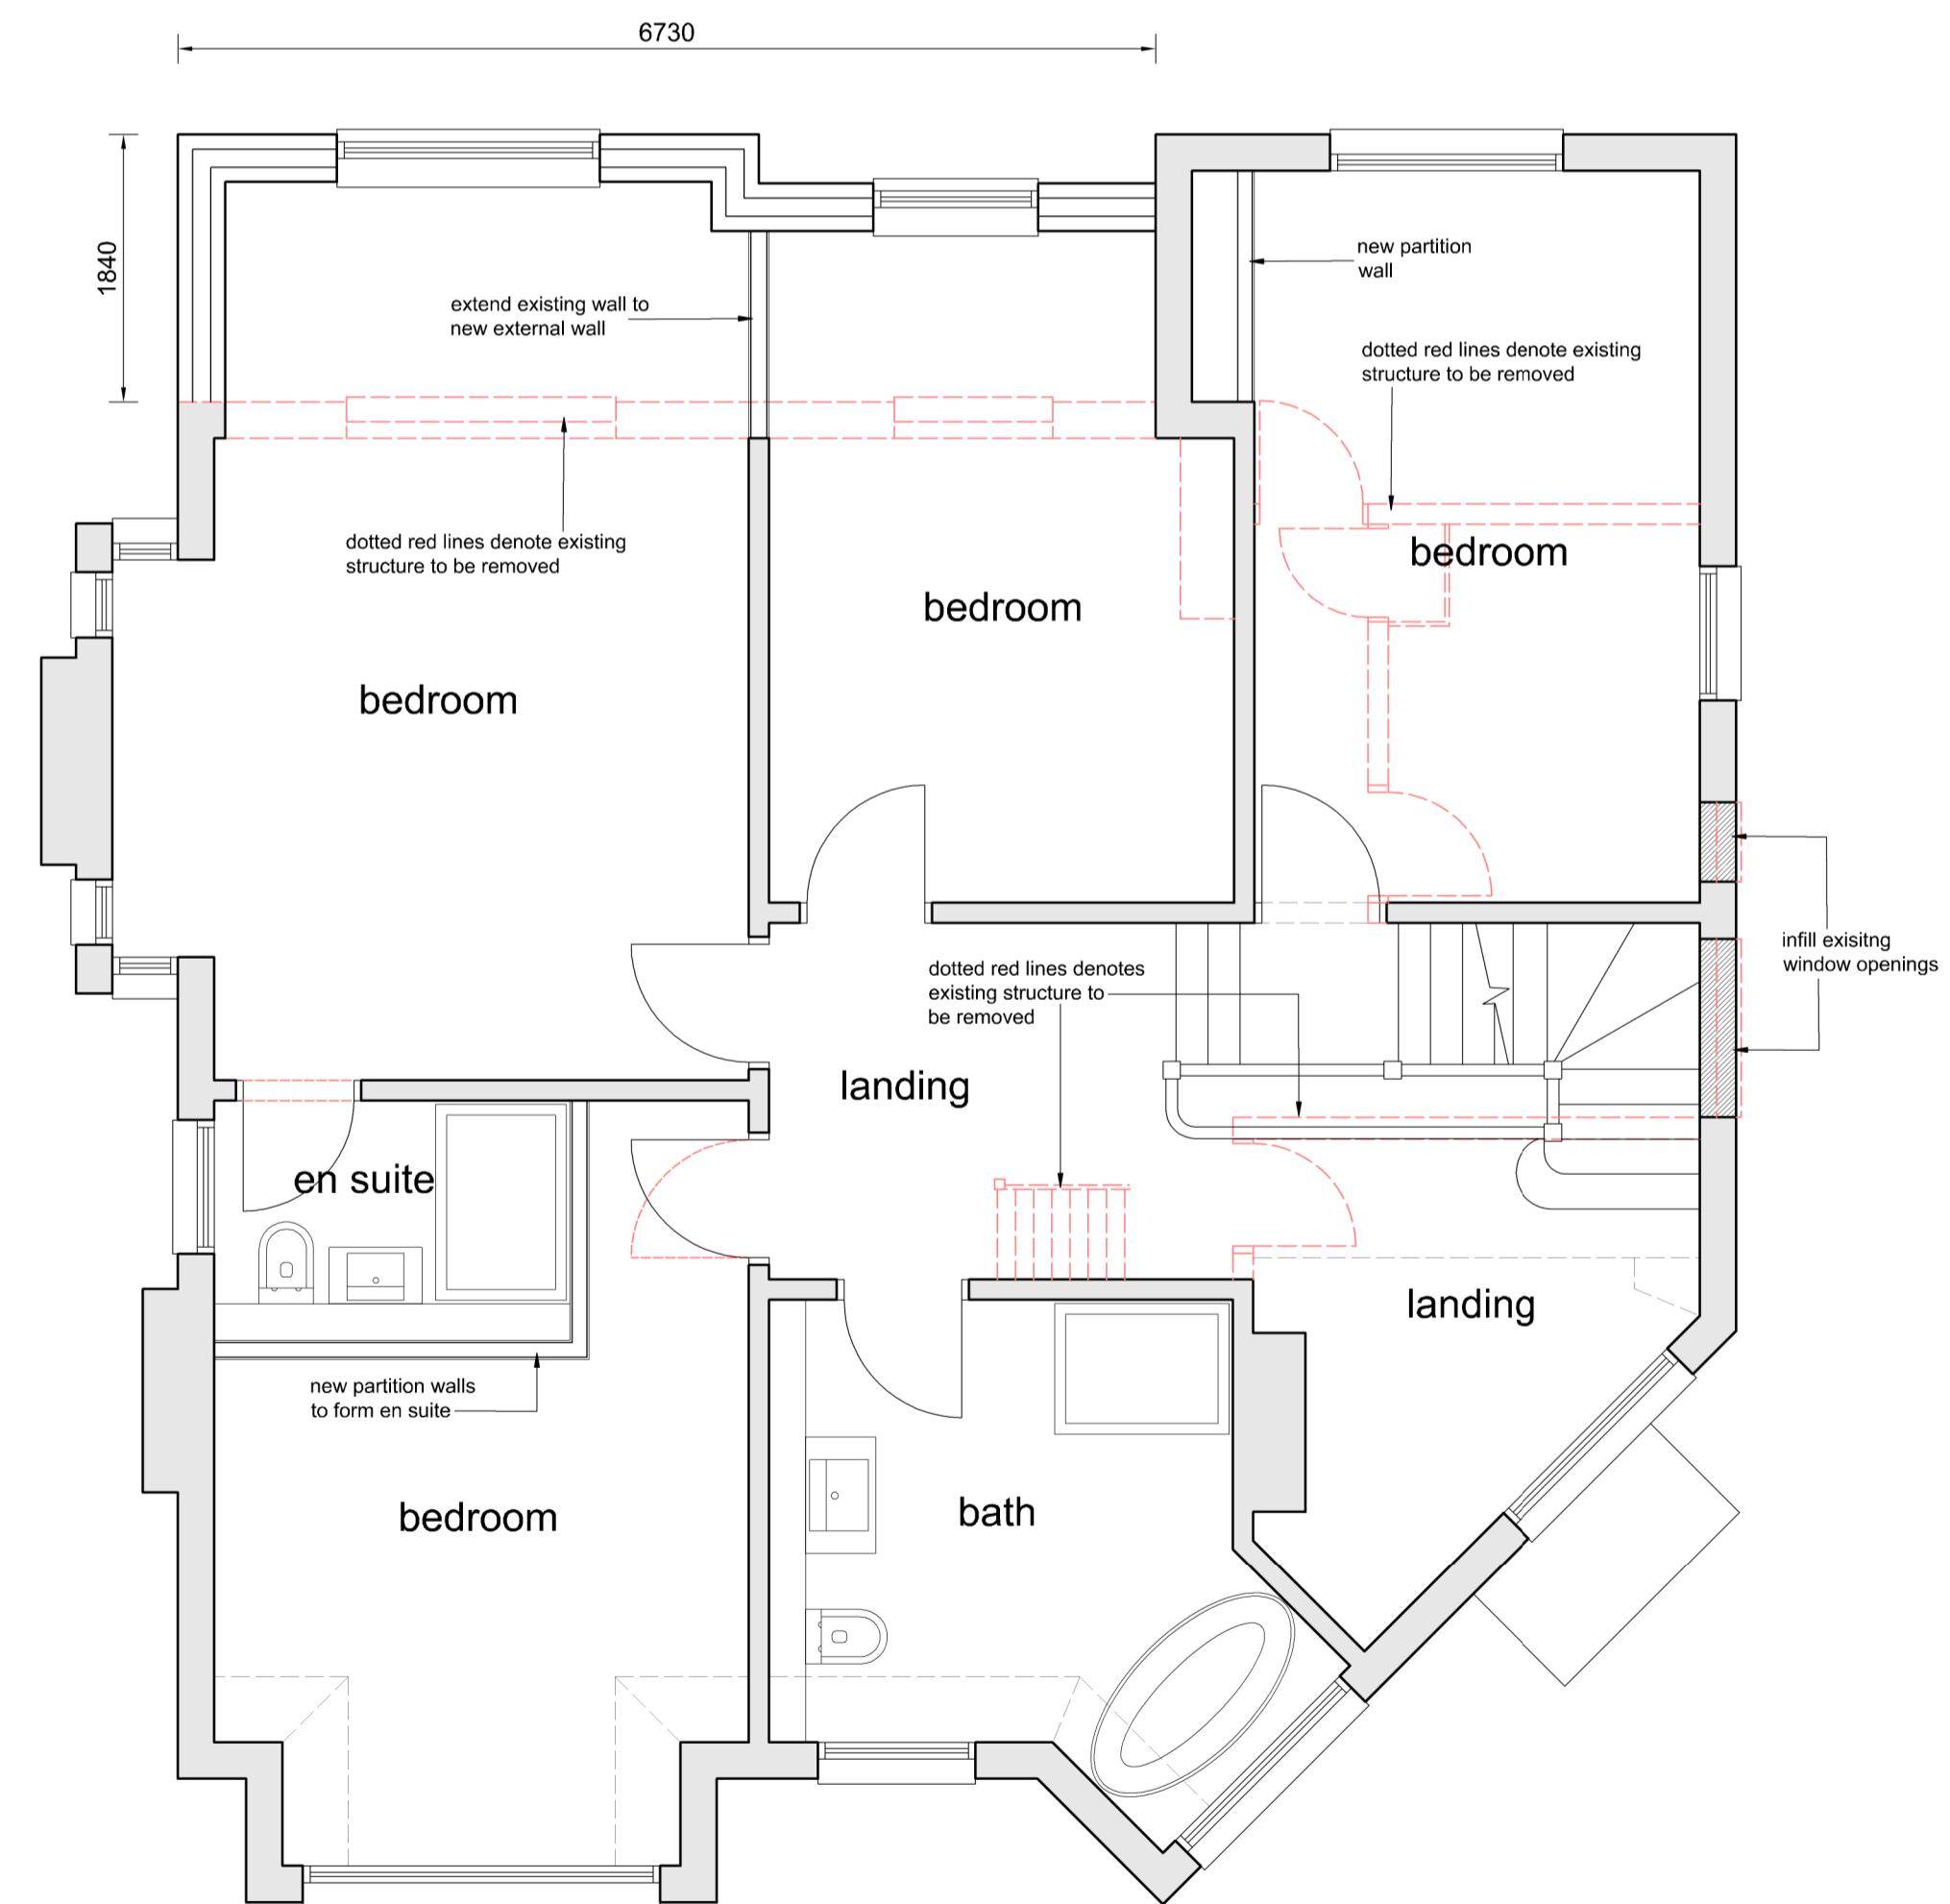

Proposed first floor layout

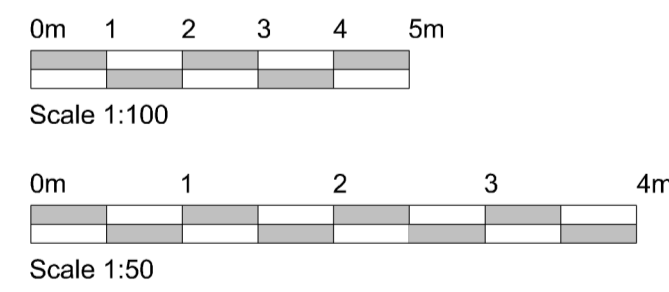

Project Address:
The Gables
 Farnborough Hill
 Farnborough BR6 7EQ

Drawing Title:
proposed floor layouts
proposed elevations

Scale: 1:50 1:100 @ A1 Date: March 2024

Drawing Number: **FH/695/PD-03** Revision:

Client: **Mr J McLaren**

Nigel Bradbury Designs
 Office Suite B, Willow Walk Business Centre
 Startis Hill Road, Farnborough, Kent, BR6 7AA
 Telephone: 01599 852009
 e-mail: nigel@nigelbradburydesigns.co.uk