





Proposed attic layout

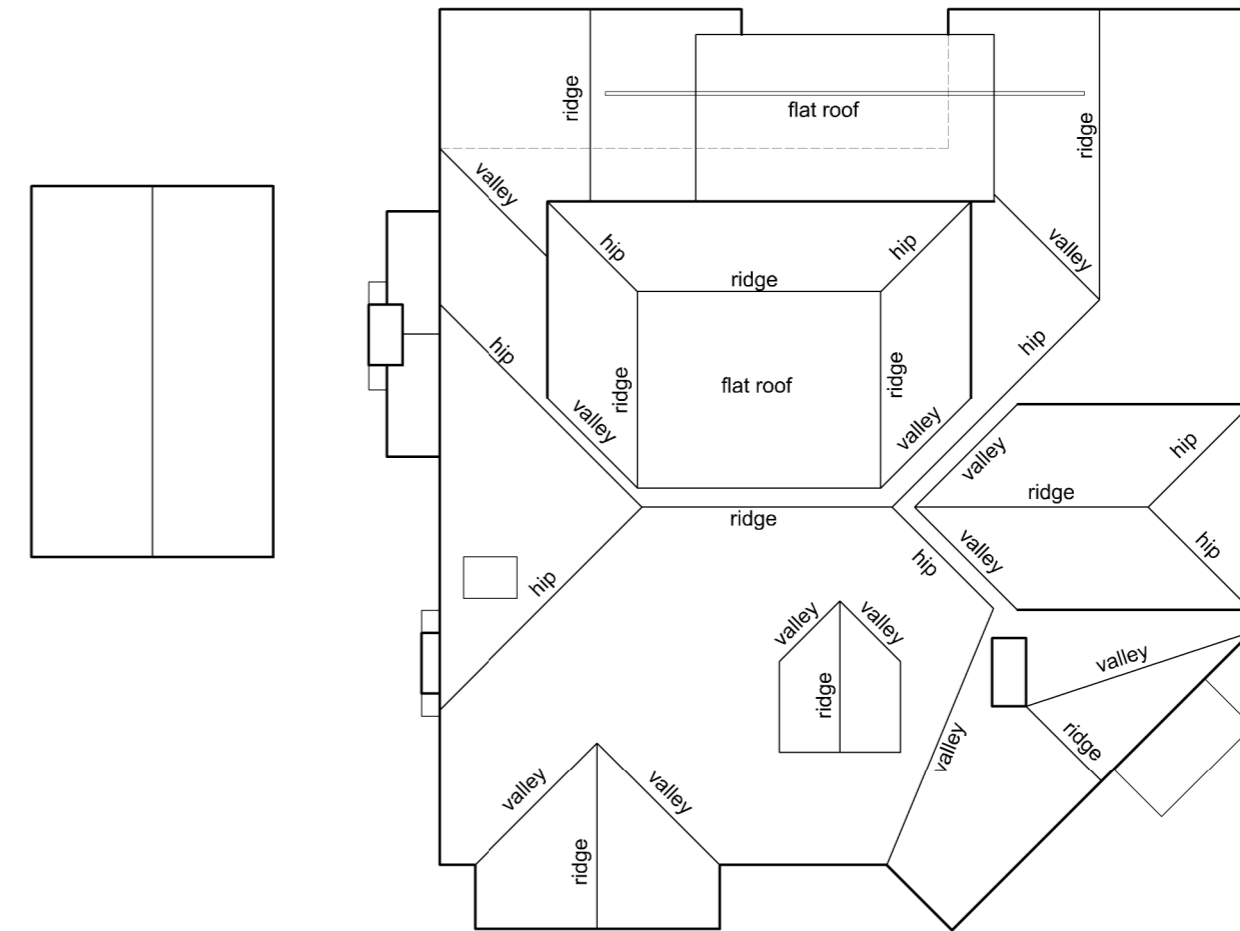

proposed roof plan

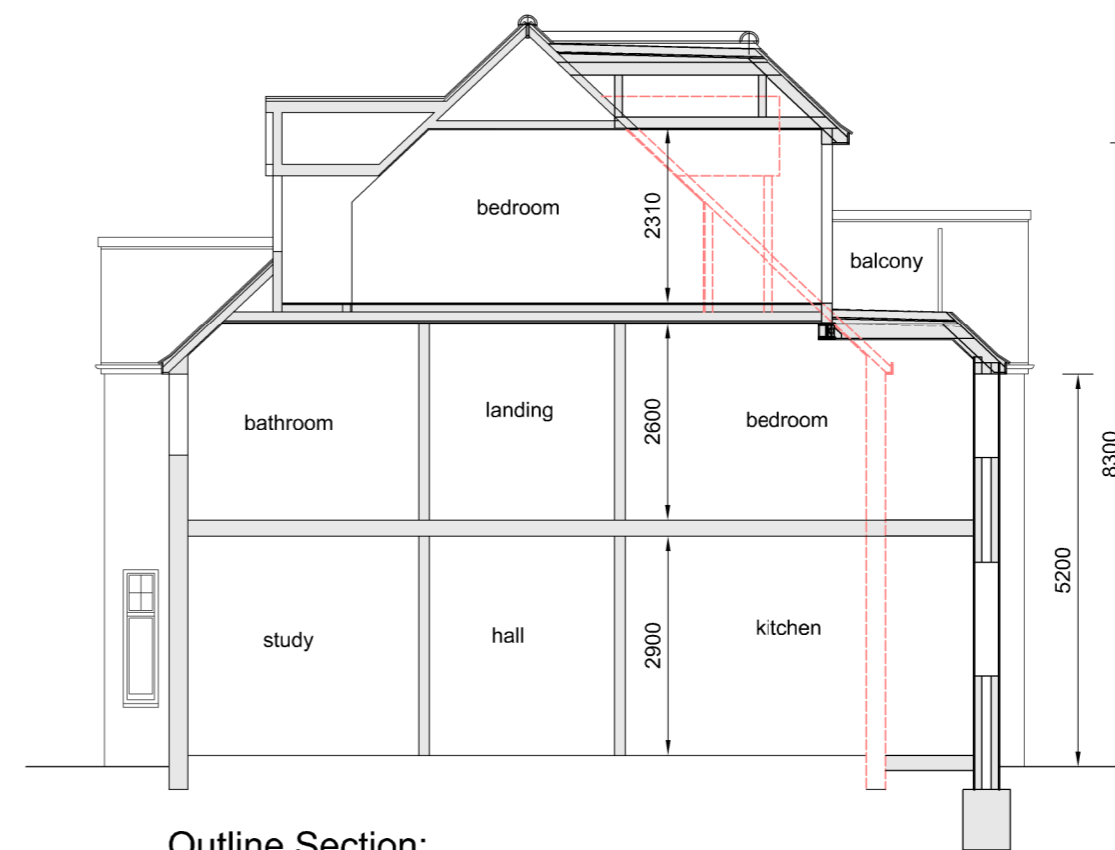

Outline Section:

  

Project Address:  
**The Gables**  
 Farnborough Hill  
 Farnborough BR6 7EQ

Drawing Title:  
**proposed attic layout**  
**proposed roof plan**  
**outline section**

Scale: 1:50 1:100 @ A2 Date: March 2024

Drawing Number: **FH/695/PD-04** Revision:

Client **Mr J McLaren**

**Nigel Bradbury Designs**  
 Office Suite B, Willow Walk Business Centre  
 Starts Hill Road, Farnborough, Kent, BR6 7AA  
 Telephone: 01689 852609  
 e.mail: nigel@nigelbradburydesigns.co.uk

