



Front elevation



Side elevation




Rear elevation



Side elevation



Existing ground floor layout

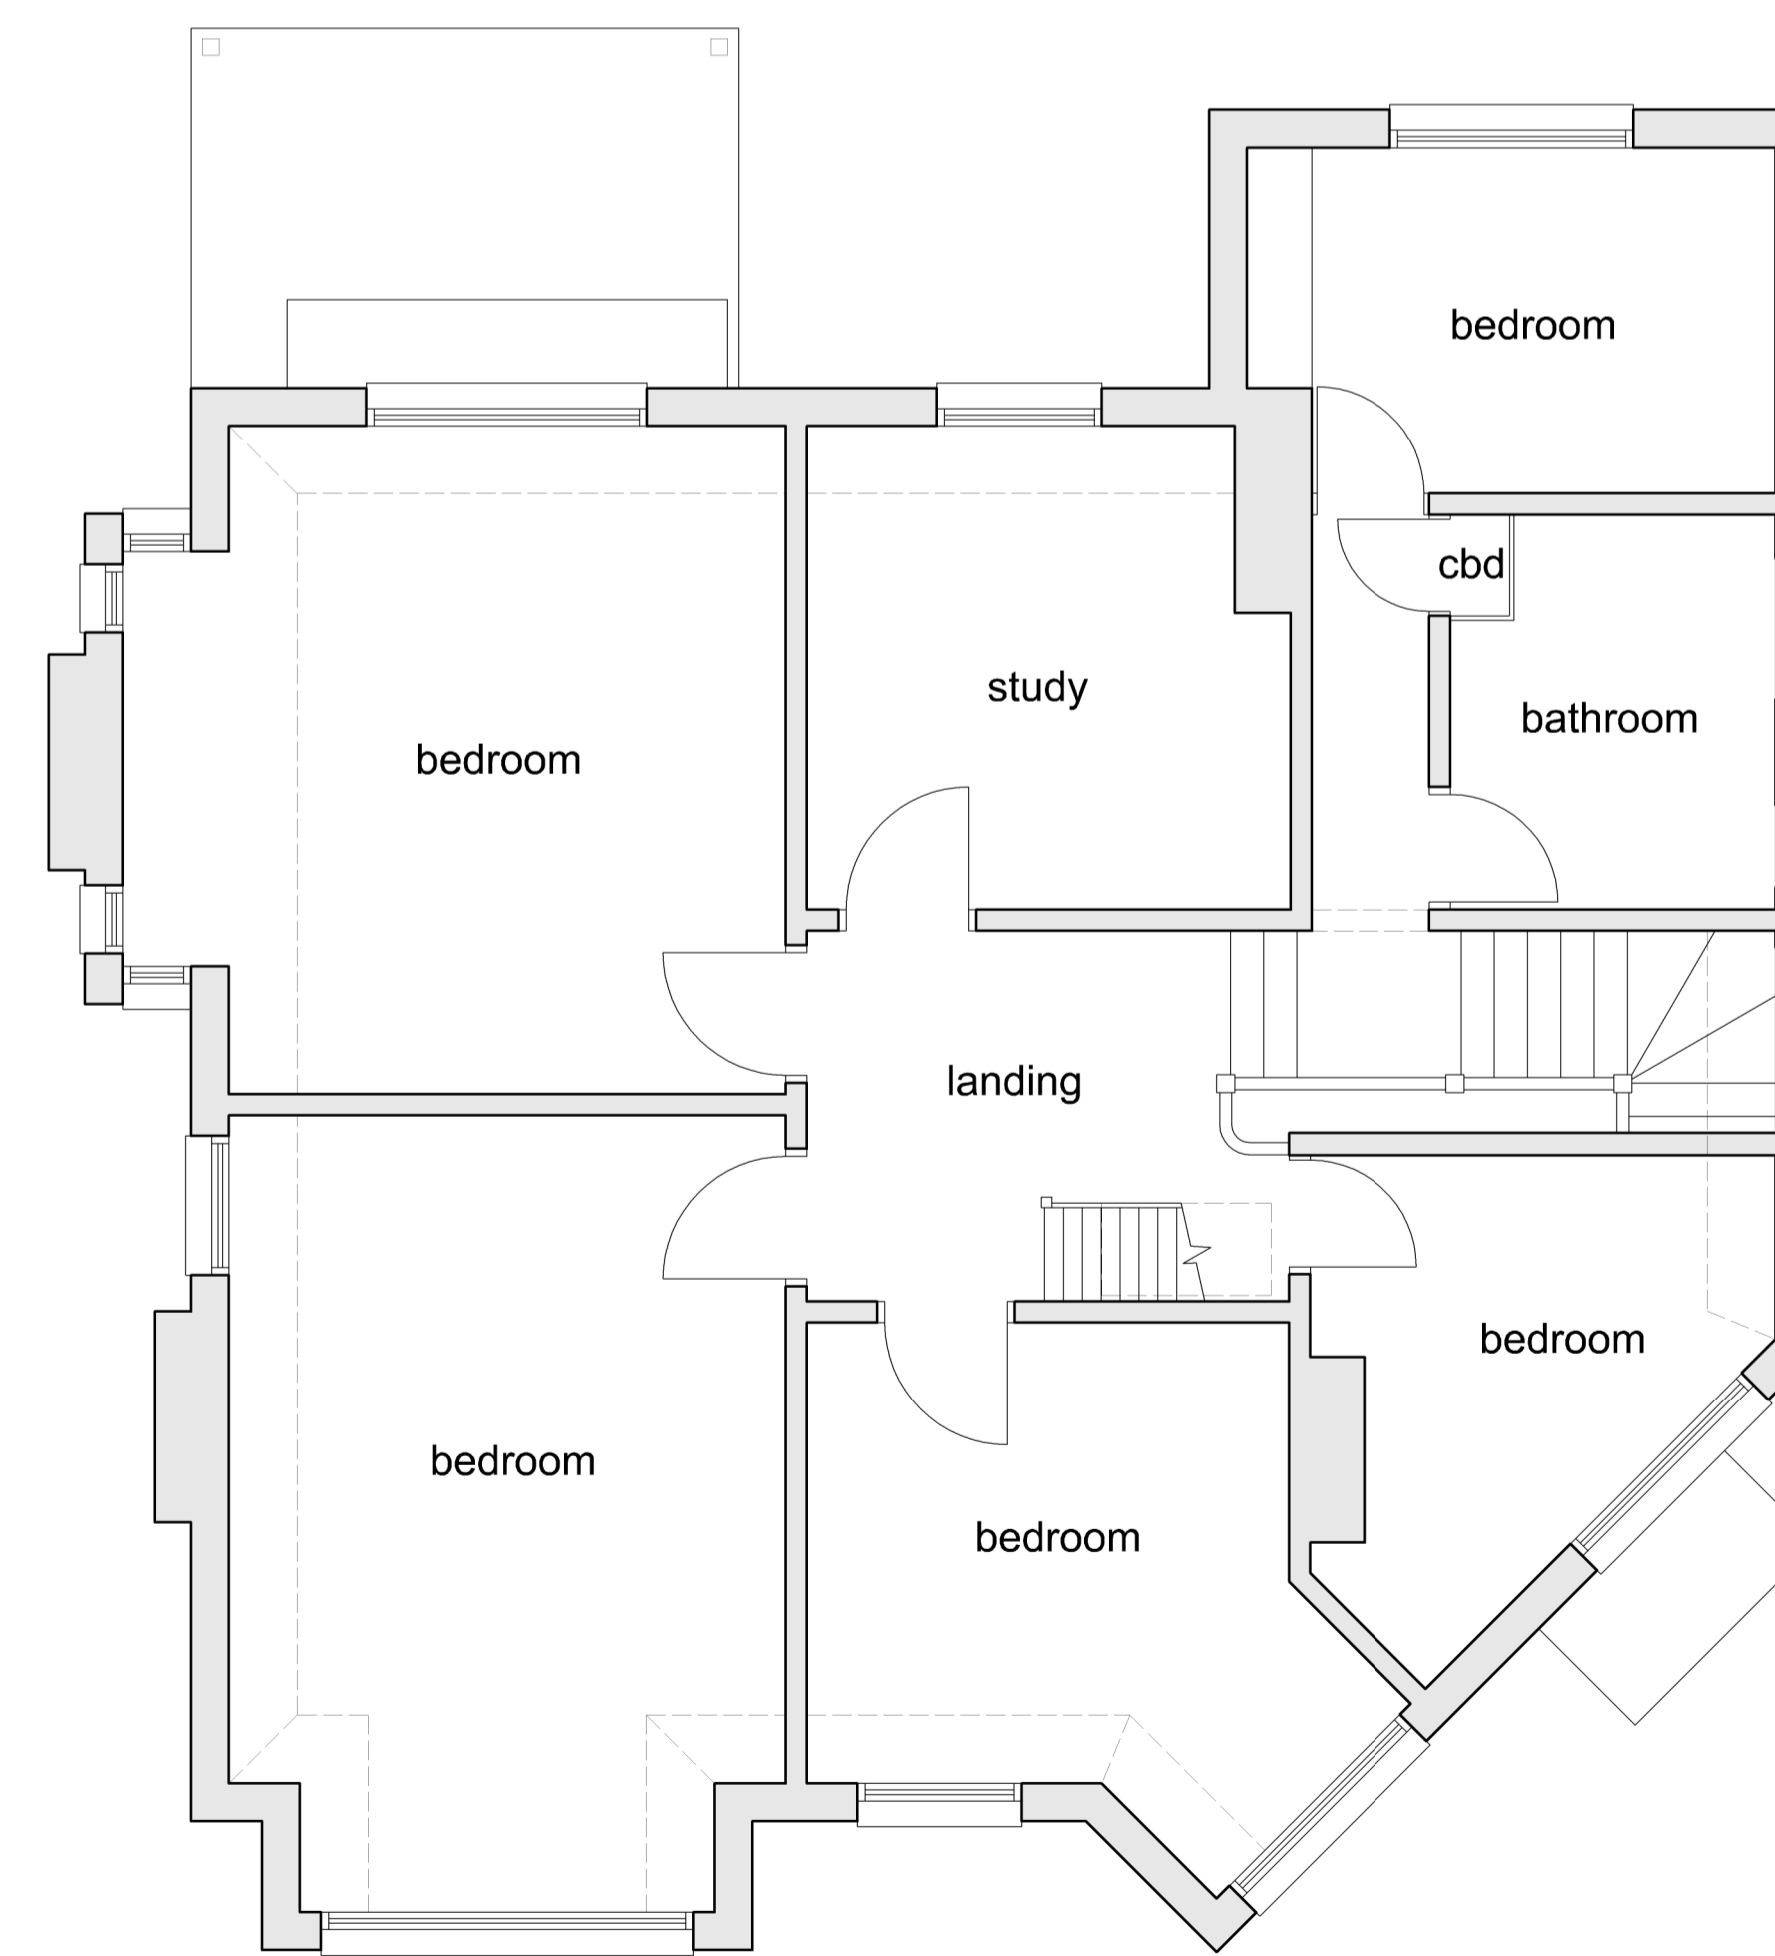

Existing first floor layout

0m 1 2 3 4 5m

Scale 1:100

0m 1 2 3 4m

Scale 1:50

Project Address:
The Gables
 Farnborough Hill
 Farnborough BR6 7EQ

Drawing Title:
existing floor layouts
existing elevations

Scale: 1:50 1:100 @ A1 Date: March 2024

Drawing Number: **FH/695/PD-01** Revision:

Client **Mr J McLaren**

Nigel Bradbury Designs
 Office Suite 8, Willow Walk Business Centre
 Slants Hill Road, Farnborough, Kent, BR6 7AA
 Telephone: 01689 620959
 e-mail: nigel@nigelbradburydesigns.co.uk



Drawing Status: Issued for planning Date: 19.03.2024
 © Copyright Nigel Bradbury Designs