




Existing attic layout

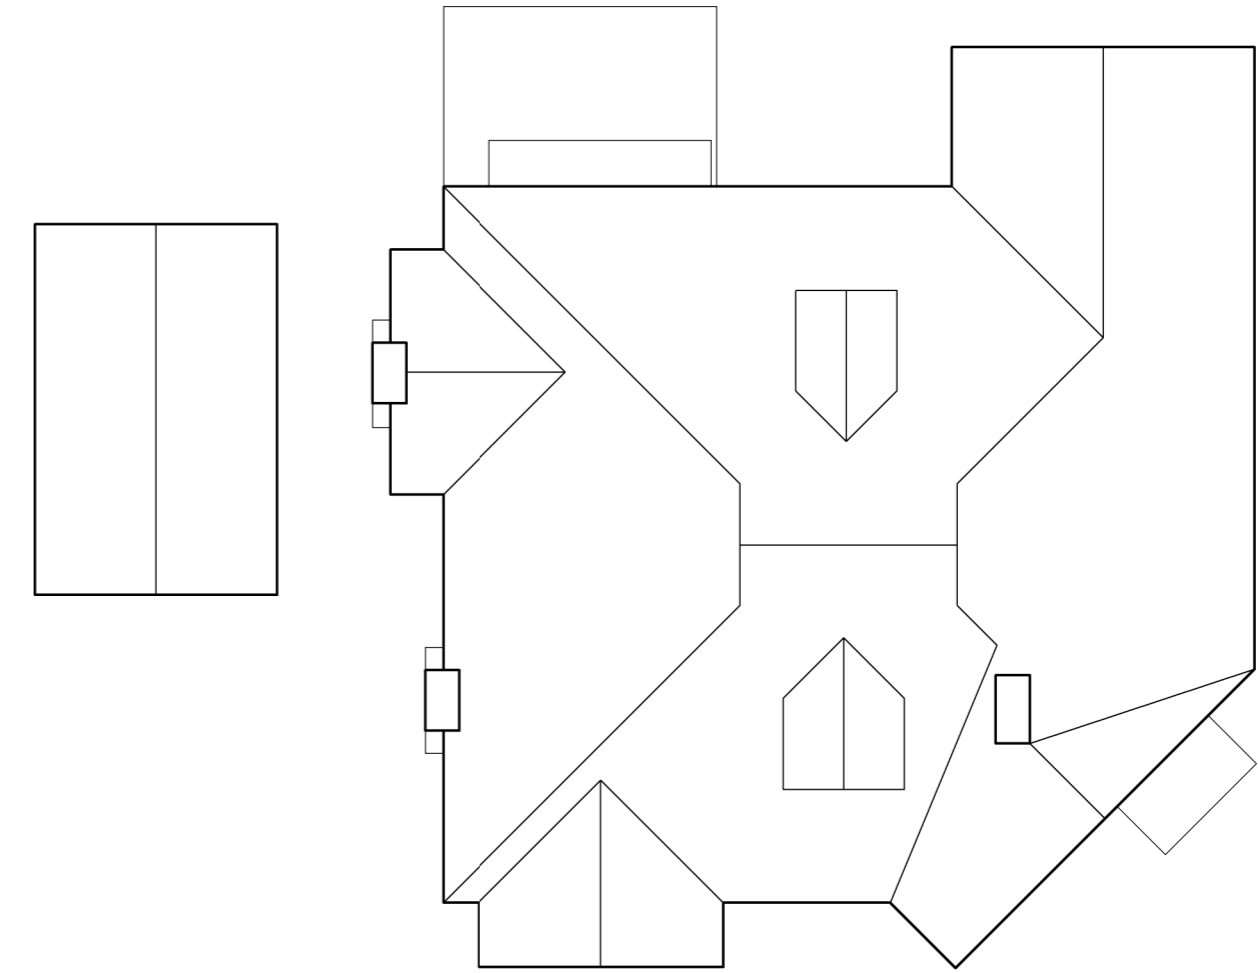

Existing roof plan

 

Scale 1:100

 

Scale 1:50

Project Address: The Gables Farnborough Hill Farnborough BR6 7EQ	
Drawing Title: existing attic layout existing roof plan	
Scale: 1:50 1:100 @ A2	Date: March 2024
Drawing Number: <b>FH/695/PD-02</b>	Revision:
Client Mr J McLaren	
Nigel Bradbury Designs Office Suite B, Willow Walk Business Centre Starts Hill Road, Farnborough, Kent, BR6 7AA Telephone: 01689 852609 e.mail: nigel@nigelbradburydesigns.co.uk	
Drawing Status: Issued for planning	Date: 19.03.2024