



6 EXISTING SIDE ELEVATION II
SCALE 1:100



5 EXISTING SIDE ELEVATION I
SCALE 1:100

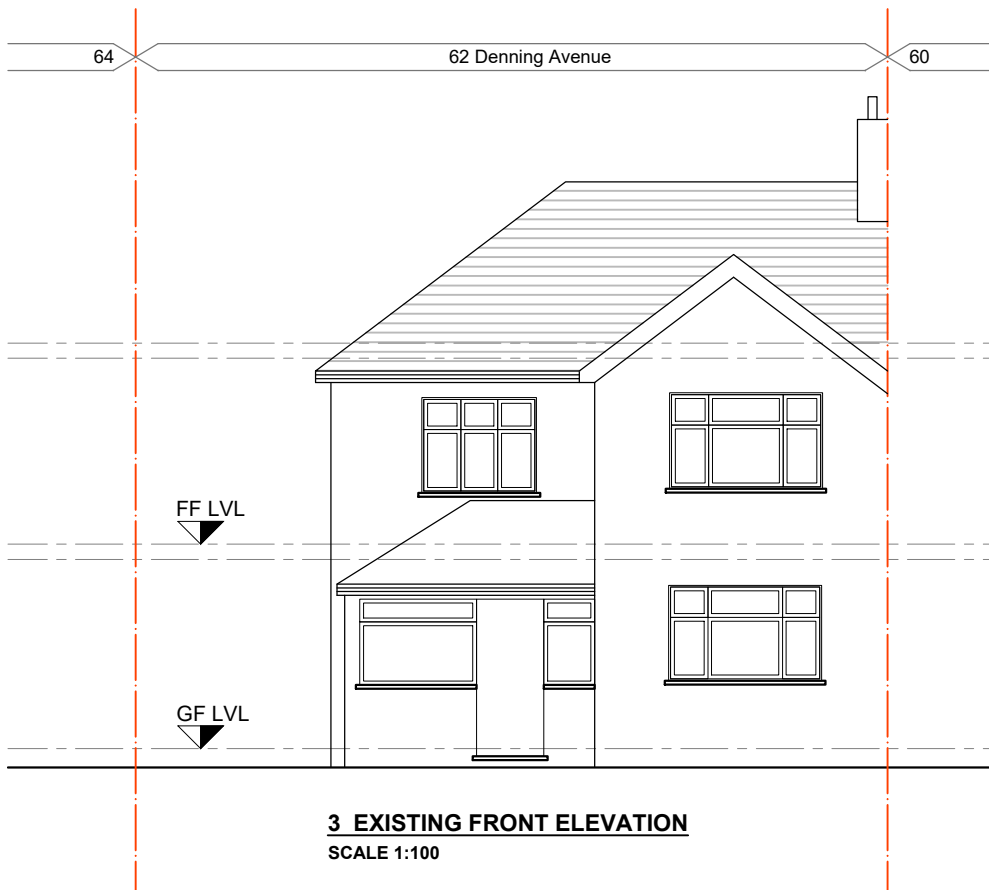

3 EXISTING FRONT ELEVATION
SCALE 1:100

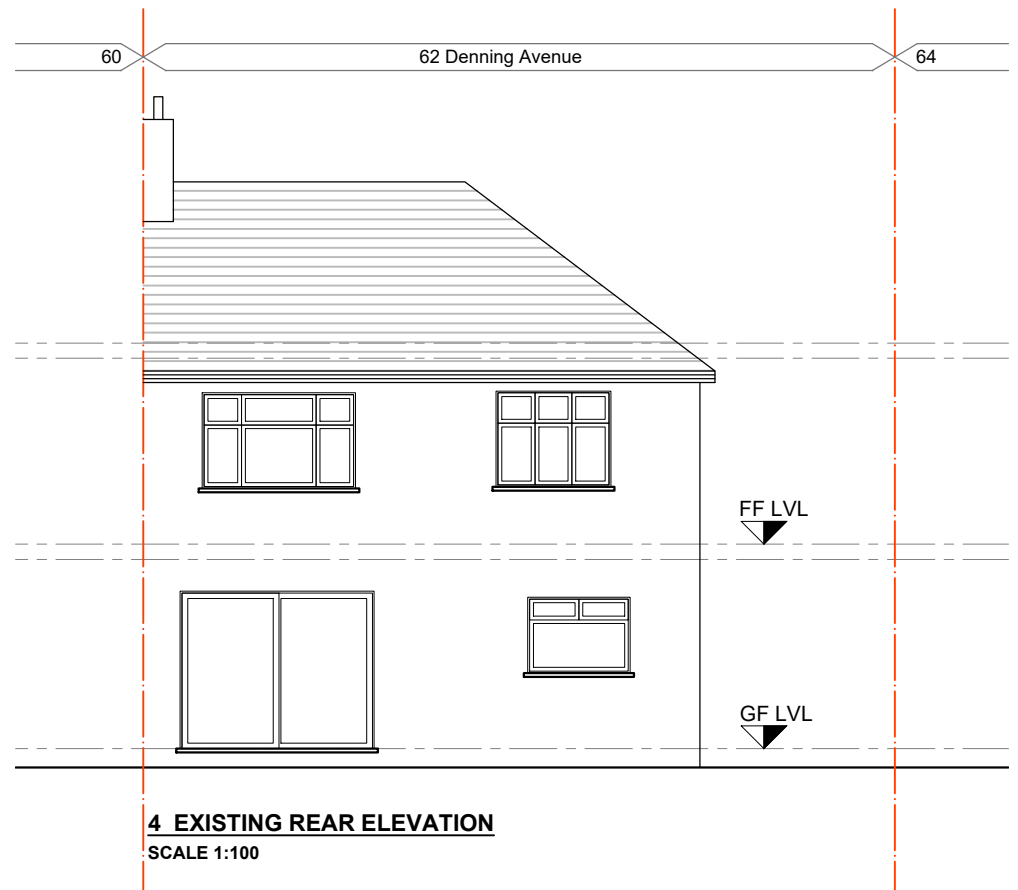

4 EXISTING REAR ELEVATION
SCALE 1:100

PROJECT TITLE:
REAR EXTENSION @
62 DENNING AVENUE, CR0 4DF

SCALE:
1:100

DRAWING TITLE: EXISTING DRAWINGS

APPLICANT: JOHN JACOB


NOTES

DRAWING NUMBER:
AS24/DA/04RE

SHEET:
A3

REV

DATE:
17/03/2024

 

1 ALL DIMENSIONS ARE IN MILLIMETERS UNLESS NOTED OTHERWISE.
2 ALL MEASUREMENTS TO BE VERIFIED ON SITE BY THE CONTRACTOR/BUILDER.
3 FOR ANY DISCREPANCIES AND OMISSIONS, IT IS RECIPIENT'S RESPONSIBILITY TO VERIFY THE SAME WITH THE DESIGNER.