


**2 PROPOSED ROOF PLAN**  
SCALE 1:100

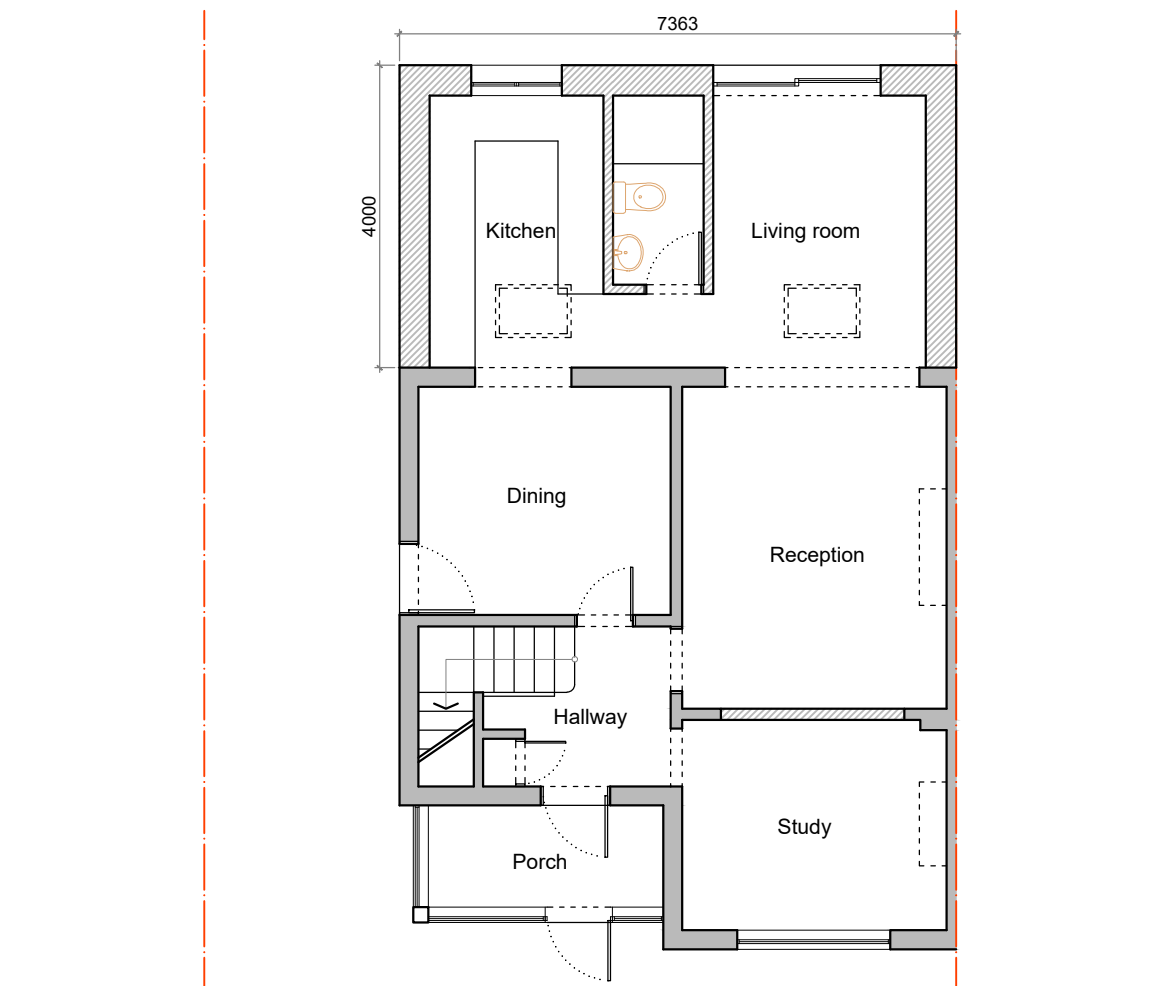

**1 PROPOSED GROUND FLOOR PLAN**  
SCALE 1:100

PROJECT TITLE:  
REAR EXTENSION @  
62 DENNING AVENUE, CR0 4DF

SCALE:  
1:100



DRAWING TITLE: PROPOSED DRAWINGS

APPLICANT: JOHN JACOB

NOTES

- 1 ALL DIMENSIONS ARE IN MILLIMETERS UNLESS NOTED OTHERWISE.
- 2 ALL MEASUREMENTS TO BE VERIFIED ON SITE BY THE CONTRACTOR/BUILDER.
- 3 FOR ANY DISCREPANCIES AND OMISSIONS, IT IS RECIPIENT'S RESPONSIBILITY TO VERIFY THE SAME WITH THE DESIGNER.

DRAWING NUMBER:  
AS24/DA/05RE

SHEET:  
A3

REV

DATE:  
25/03/2024

