

0 2 4 6




Scale 1:100 @ A3


0 25 50 75



Scale 1:1250 @ A3

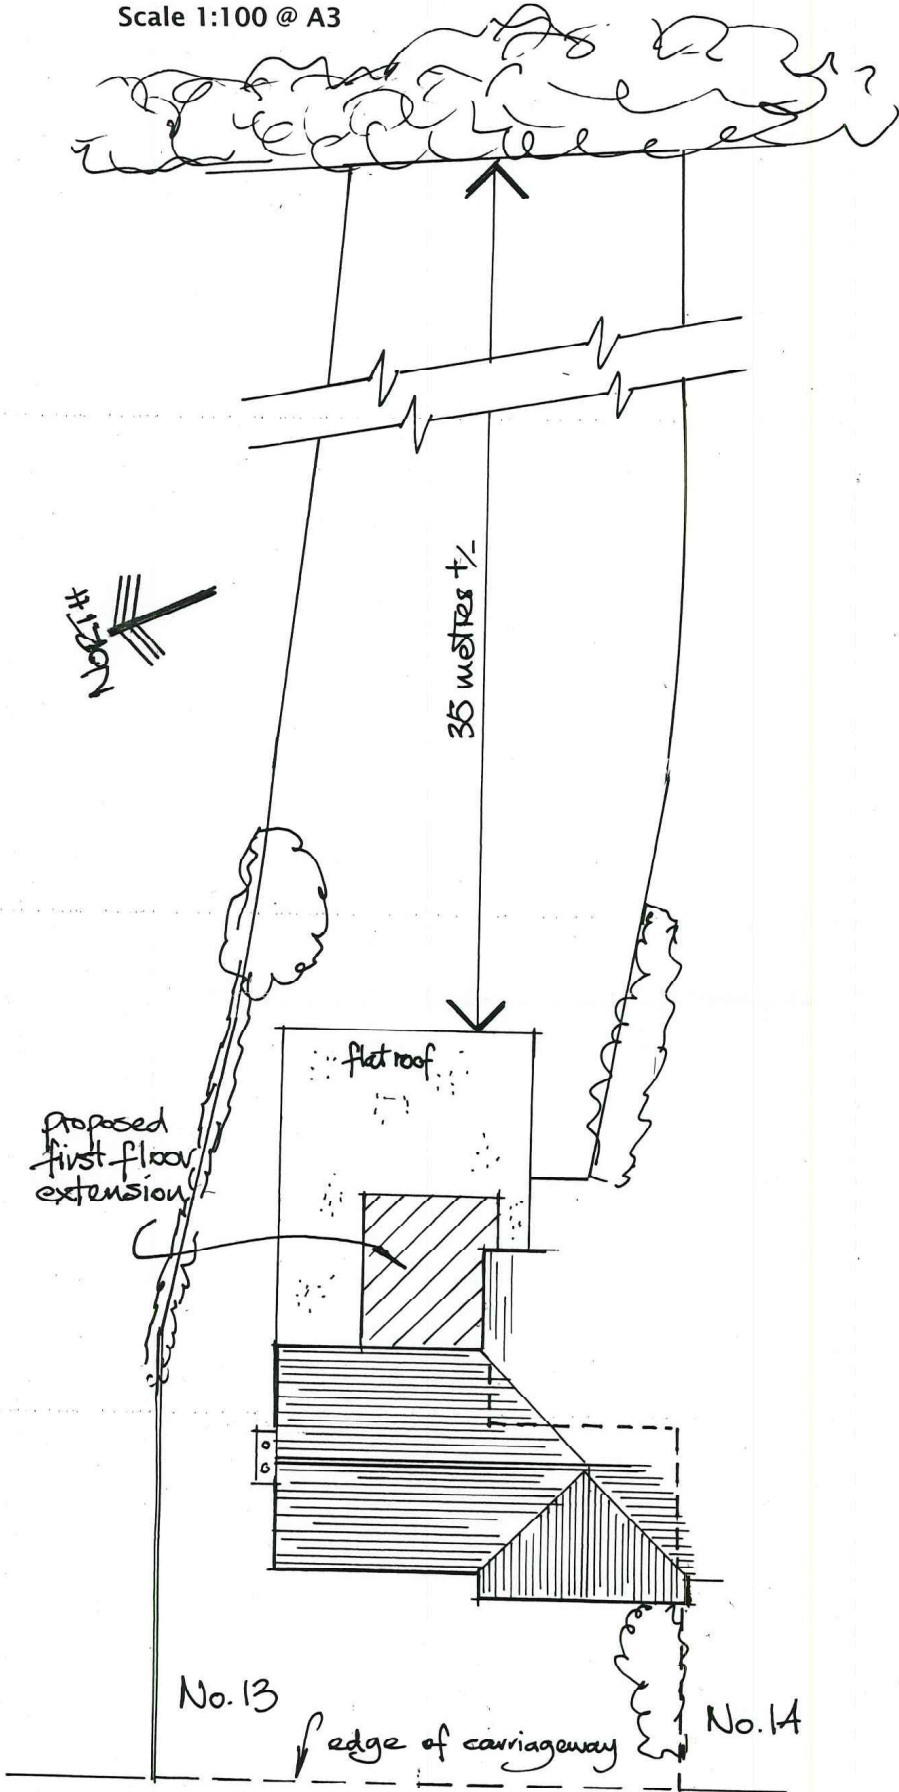

SITE PLAN (1:100)

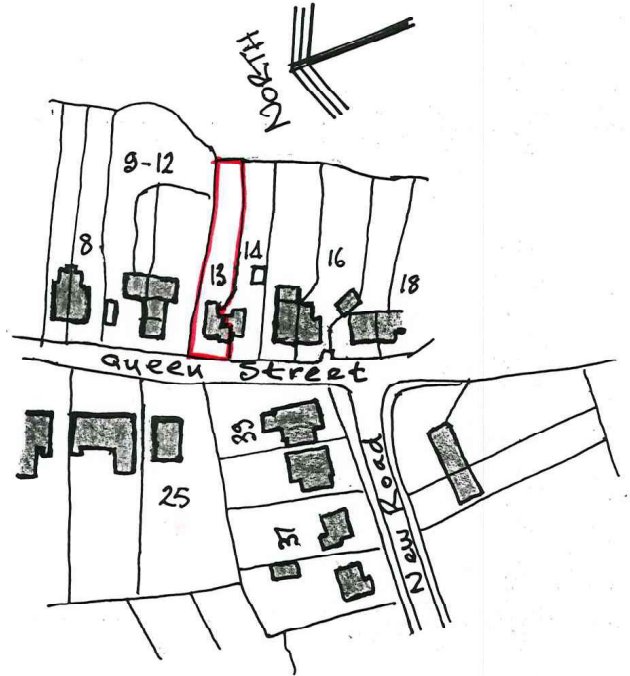

LOCATION MAP (1:1250)

Created with Promap Mapping Services from the Landmark Group Licence No. 100022432

Robert Hay Planning
Planning - Design - Development

13, QUEEN STREET
GOMSHALL GU5 9LY

SITE PLAN / LOCATION

Drwg No. DC285/01

Scale 1:100 & 1:1250