
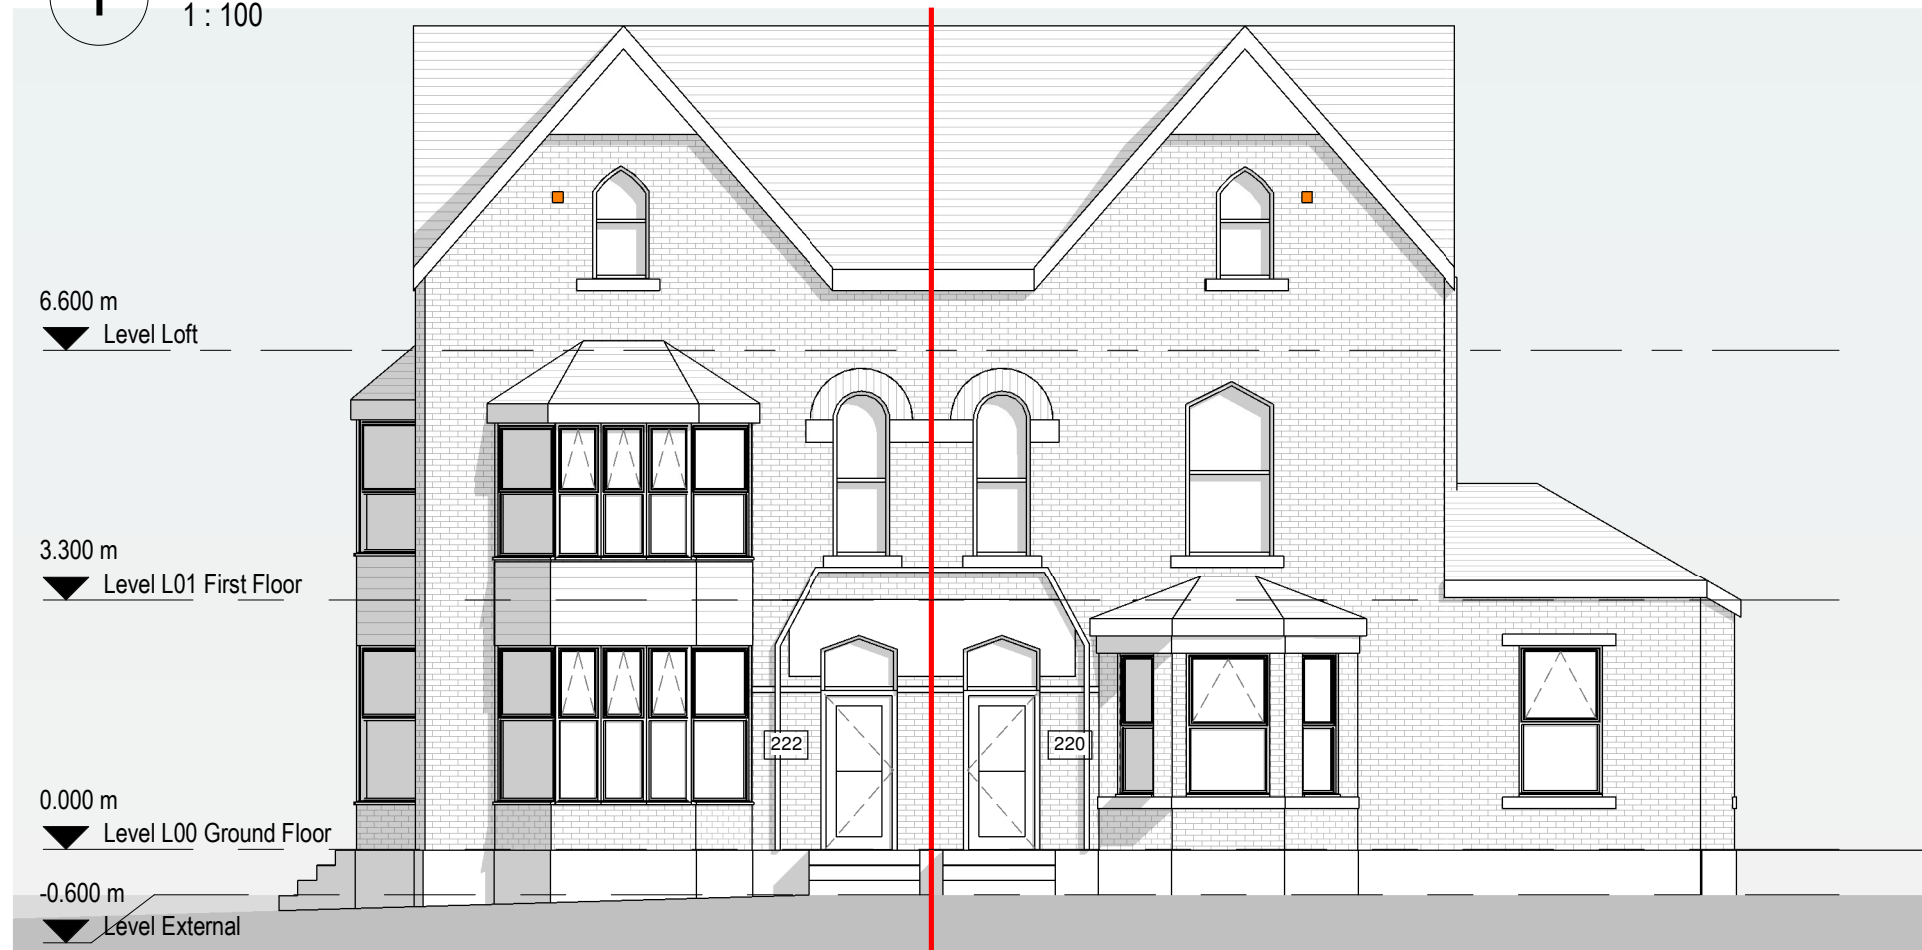


General Notes
 The Architect shall have no responsibility for any use made of this document other than for that which it was prepared and issued.
 All dimensions should be checked on site. Do not scale from this drawing.
 To be read in conjunction with all other Consultant's drawings.
 The Architect to be immediately notified of any discrepancies.
 Copyright on this drawing retained by the Architect.


 Acoustic wall ventilator



1 Proposed South Elevation
 1 : 100



2 Proposed East Elevation
 1 : 100

 

P4	15/02/24	AK	SH	Amended Drawings
P3	09/02/24	AK	SH	Wall ventilators added
P2	06/02/24	AK	SH	Amended Drawings
P1	29/01/24	AK	SH	Initial Issue
No.	Date	Drawn	Checked	App. Revision or reason for issue

Client
 Views Developments

createit studios
 ...leave an impression
 Create It Studios (NW) Ltd
 Universal Square
 Devonshire Street North
 Manchester
 M12 6SH
 info@createitstudios.co.uk

Project Title
 220-222 Wellington Road South,
 Stockport, SK2 6RS

Scale / North Point
 As indicated

Drawing Title
 Proposed Elevations

Drawing Number	Revision
A1506(02)AP006	P4
Drawing Status	
Preliminary	