



1 Location Plan
1 : 1250

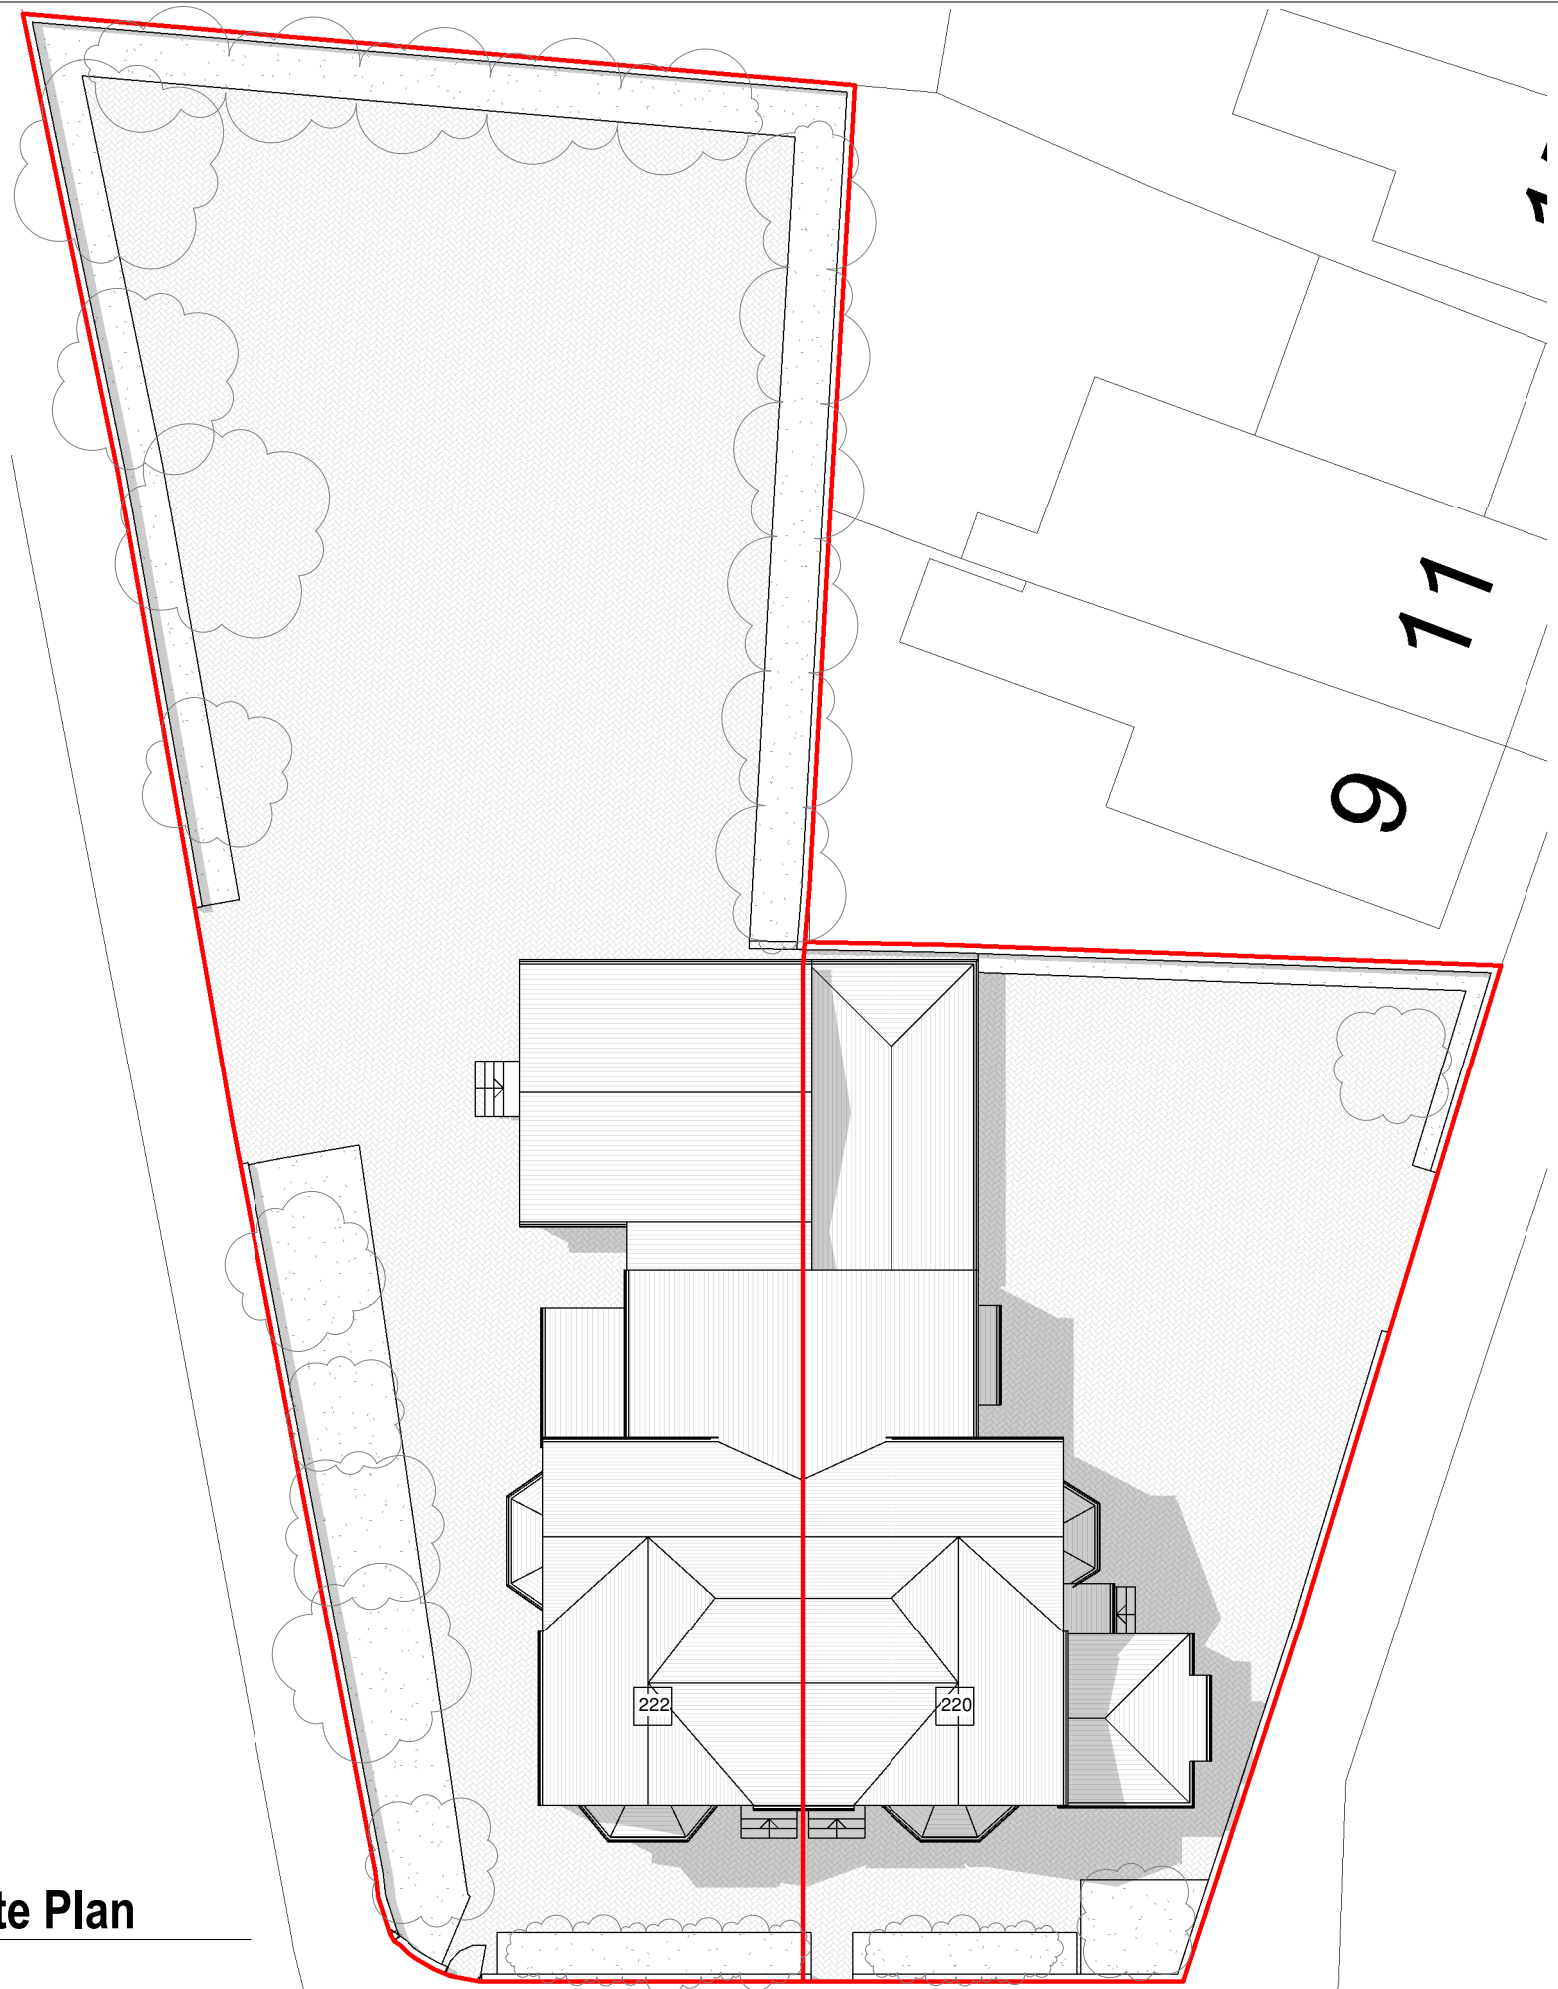

2 Existing Site Plan
1 : 200

LOWFIELD ROAD

 

General Notes
The Architect shall have no responsibility for any use made of this document other than for that which it was prepared and issued.
All dimensions should be checked on site. Do not scale from this drawing.
To be read in conjunction with all other Consultant's drawings.
The Architect to be immediately notified of any discrepancies.
Copyright on this drawing retained by the Architect.

LEGEND
— Site Boundary

P1 21/09/23 SA SH Initial Issue
No. Date Dwn Chk App Revision or reason for issue

Client
Views Developments

createit studios
...leave an impression
Create It Studios (NW) Ltd
Universal Square
Devonshire Street North
Manchester
M12 6SH
info@createitstudios.co.uk

Project Title
220-222 Wellington Road South,
Stockport, SK2 6RS

Scale / North Point
As indicated

Drawing Title
Location Plan & Existing Site Plan

Drawing Number
A1506(01)AP001
Drawing Status
Preliminary
Revision
P1