




Block Plan
Scale 1:200

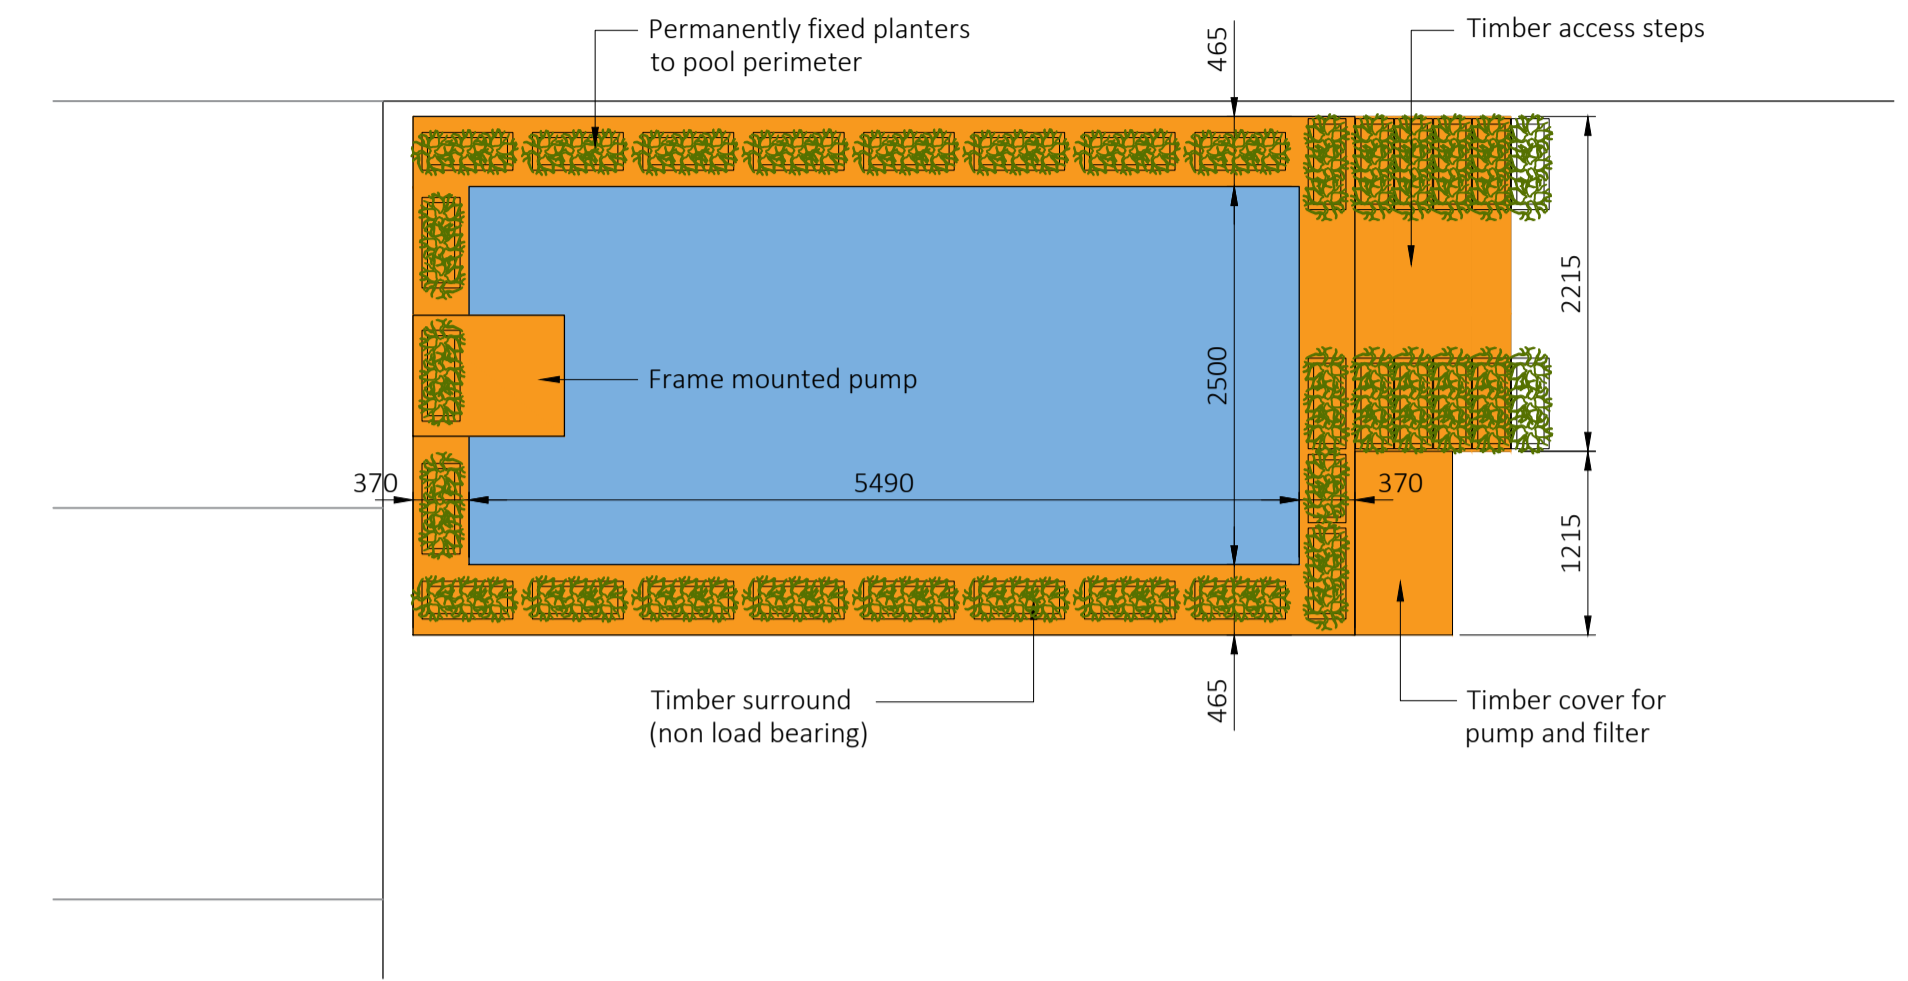

Pool Plan View
Scale 1:50

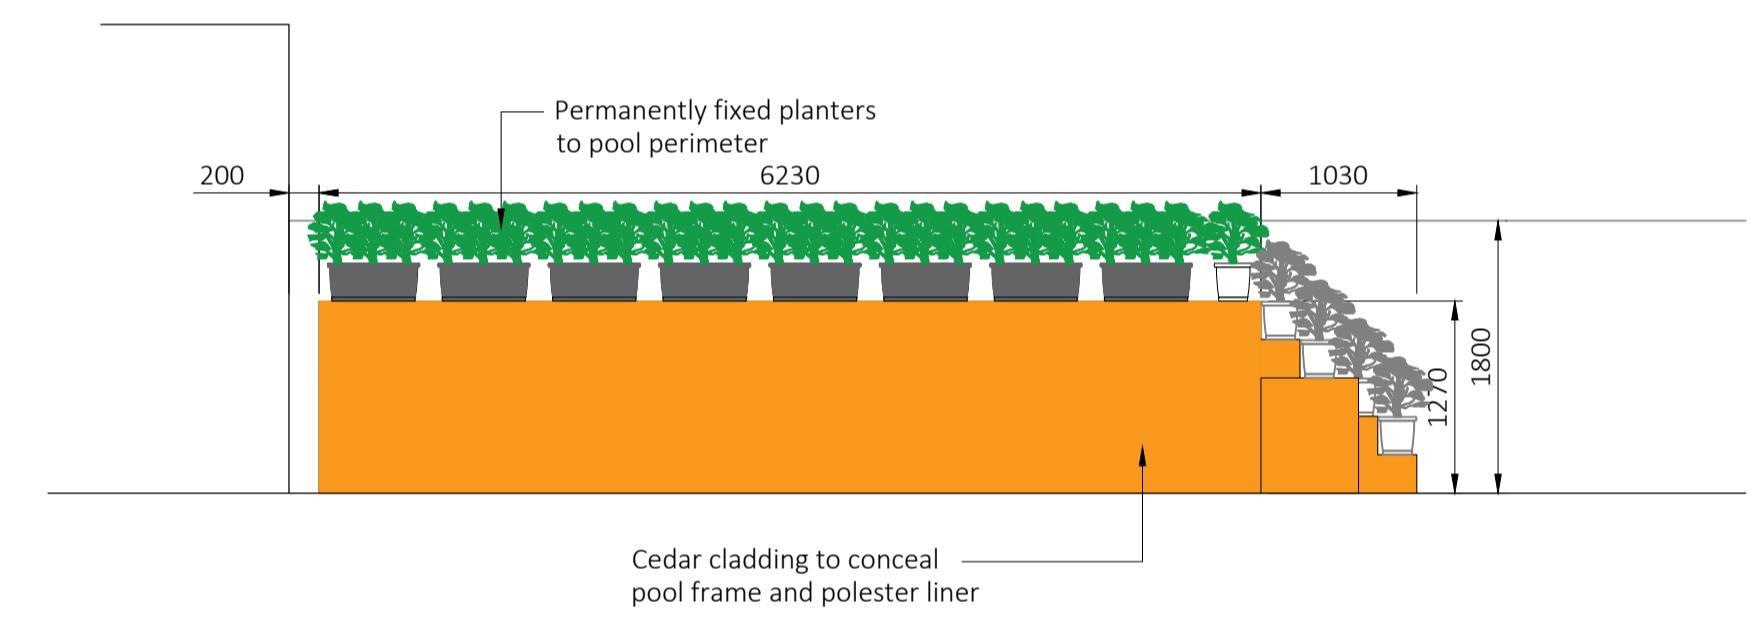

Pool Side Elevation
Scale 1:50

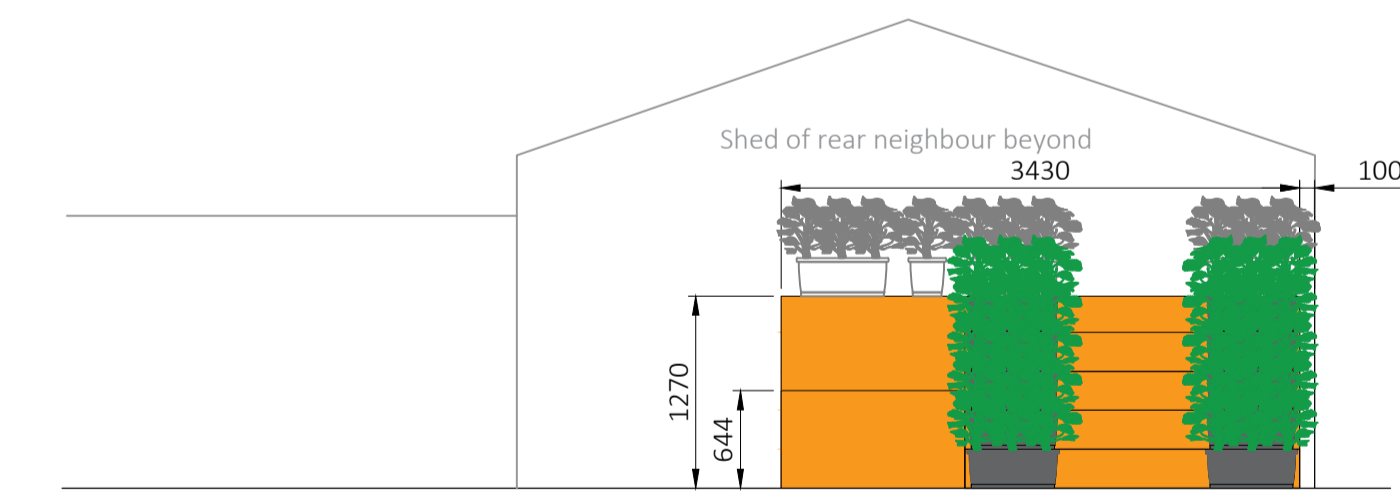

Pool Front Elevation
Scale 1:50

P02	Fixed planters added to perimeter of pool structure	13.03.2024
P01	Issued for Planning	28.06.2023
Version	Notes	Date
TLDdesign 72 Hykeham Road Lincoln LN6 8AB Tel. 07843 205761 Email. tim.leach@tl-design.co.uk		Client Mr and Mrs Edwards Project Garden Building at 112 Buckingham Road, Heaton Moor, Stockport
Proposed Pool Block Plan and Elevations 23.012-TLD-00-ZZ-DR-A-10002 Shown @ A1		Date June 2023