





FRONT ELEVATION



REAR ELEVATION

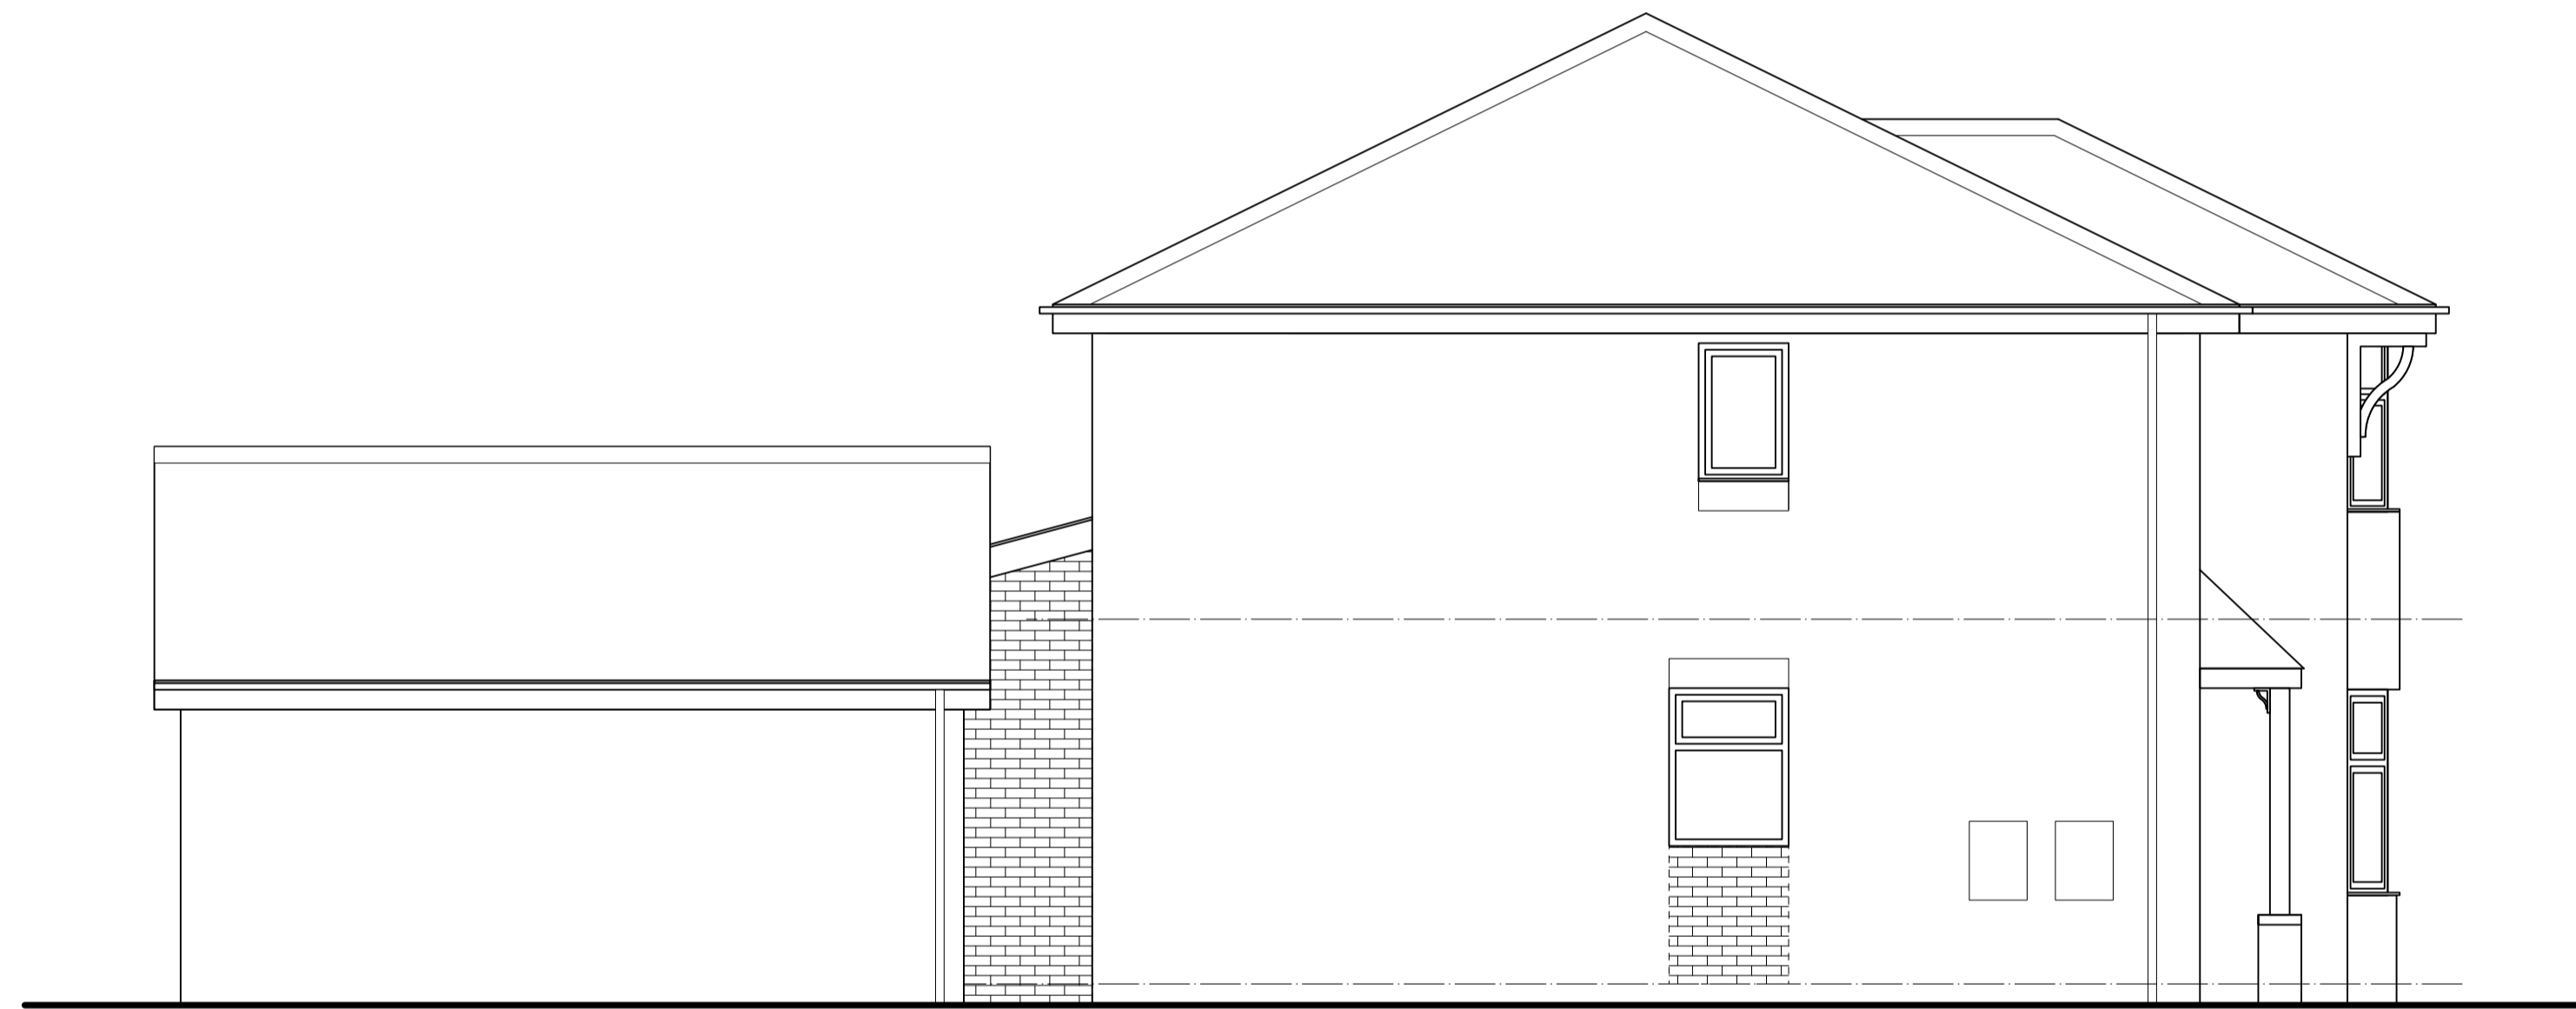

SIDE ELEVATION

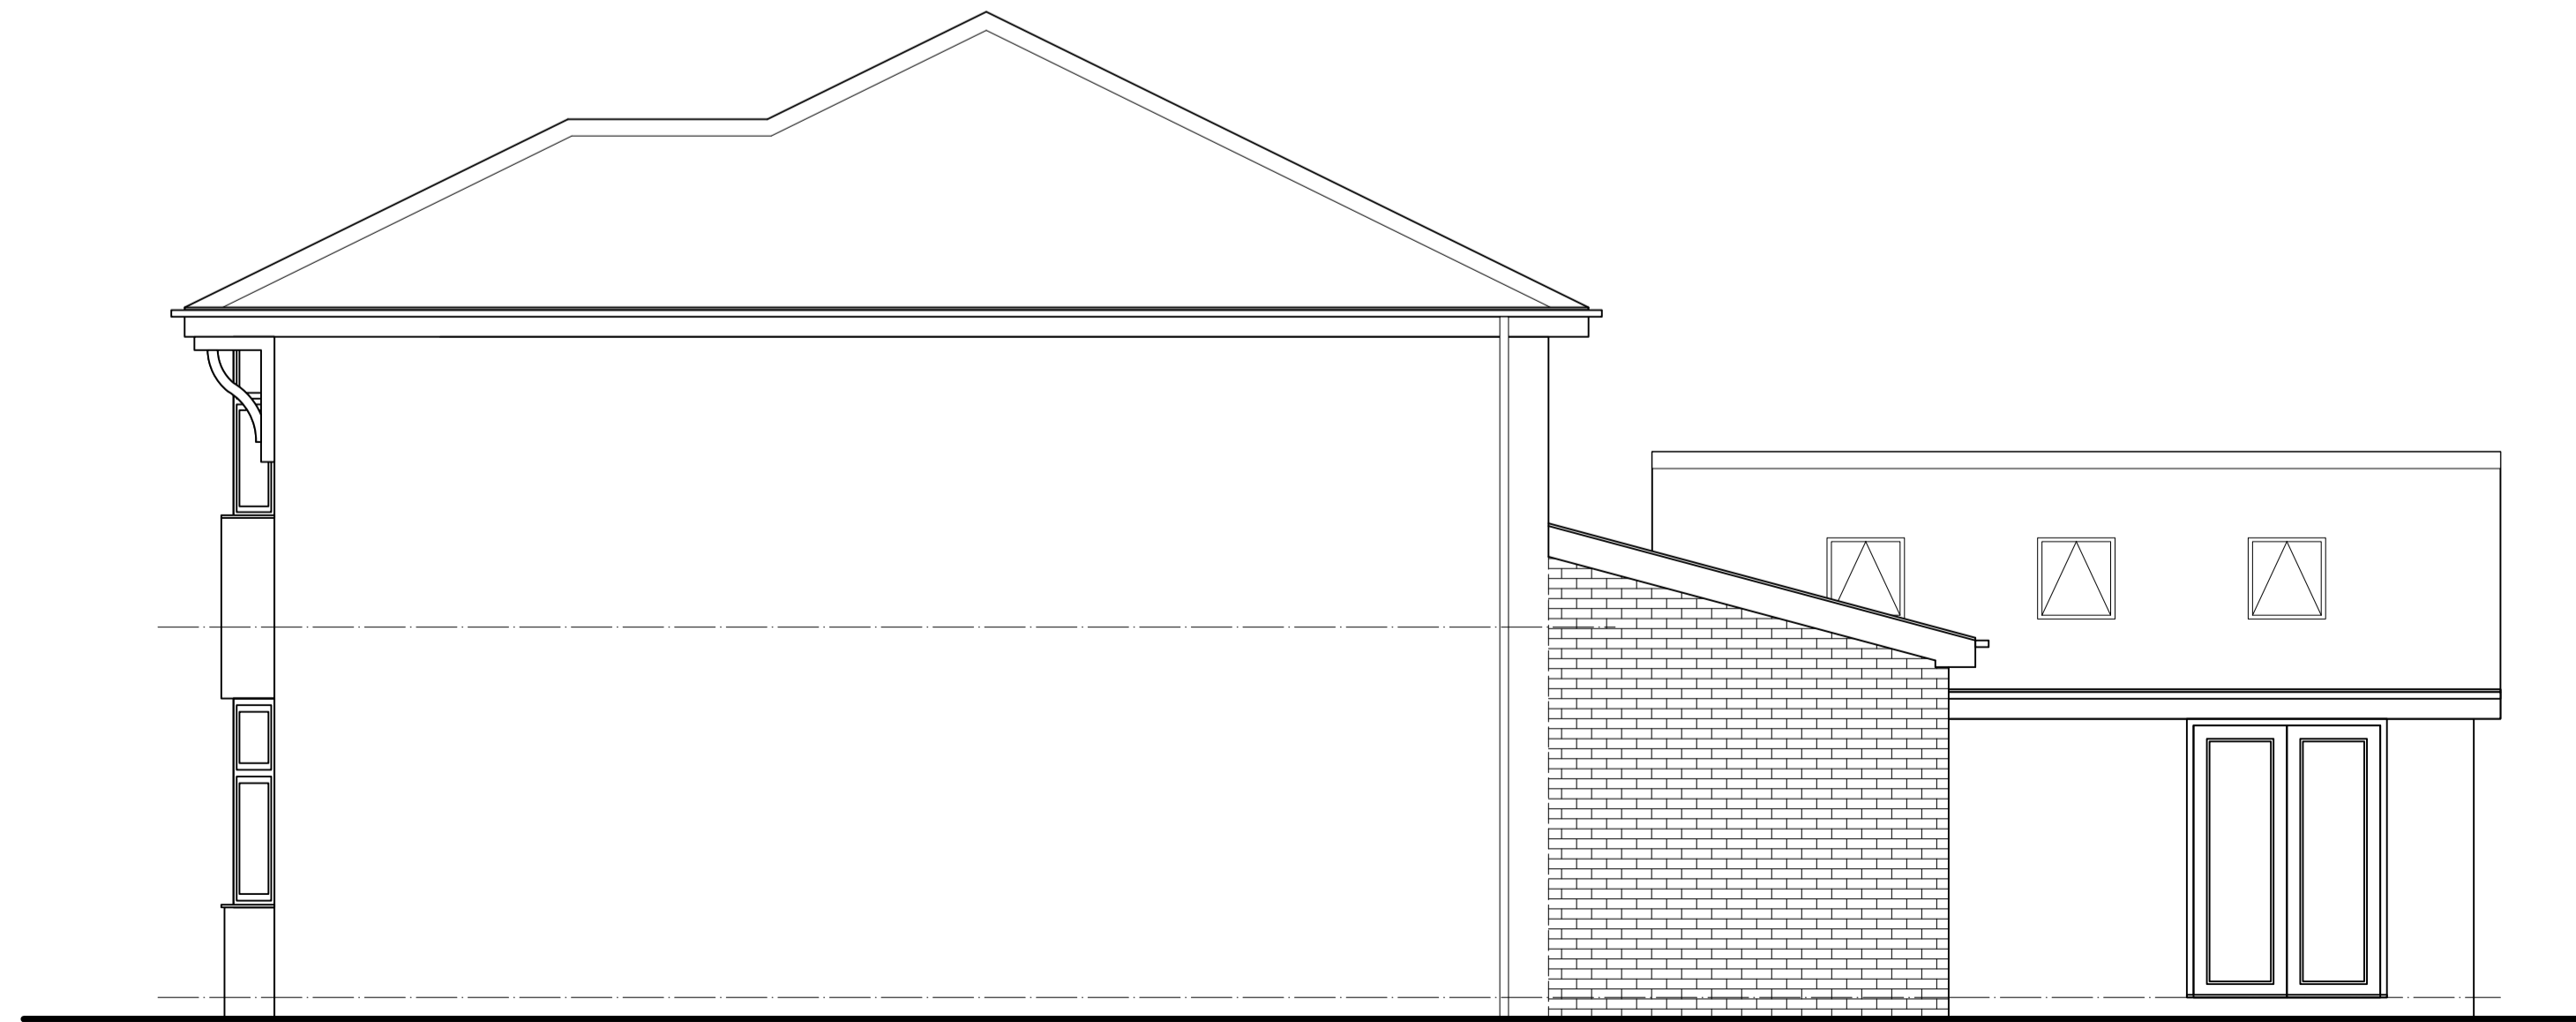

SIDE ELEVATION

REV B
Client revisions.
REV A
Client revisions.

client

RATCHFORD
51 LANCASTRIN WAY
WOODFORD
SK7 1SA

project

PROPOSED
HOUSE EXTENSION
& ALTERATIONS

drawing

PROPOSED ELEVATIONS

drawing no

RTF24/04B

scale

1:50 @ A1

date

MARCH 24

drawn by

WJM

The copyright in this drawing, specification and document remains the property of the architect and the work shall remain their work and shall be the property of the client. It is not to be used for any other project without the architect's consent. Check all dimensions on site the event of discrepancies to the designer.



50a park lane poynnton
cheshire SK12 1TE
01625 263077
enquiry@architecture.limited