
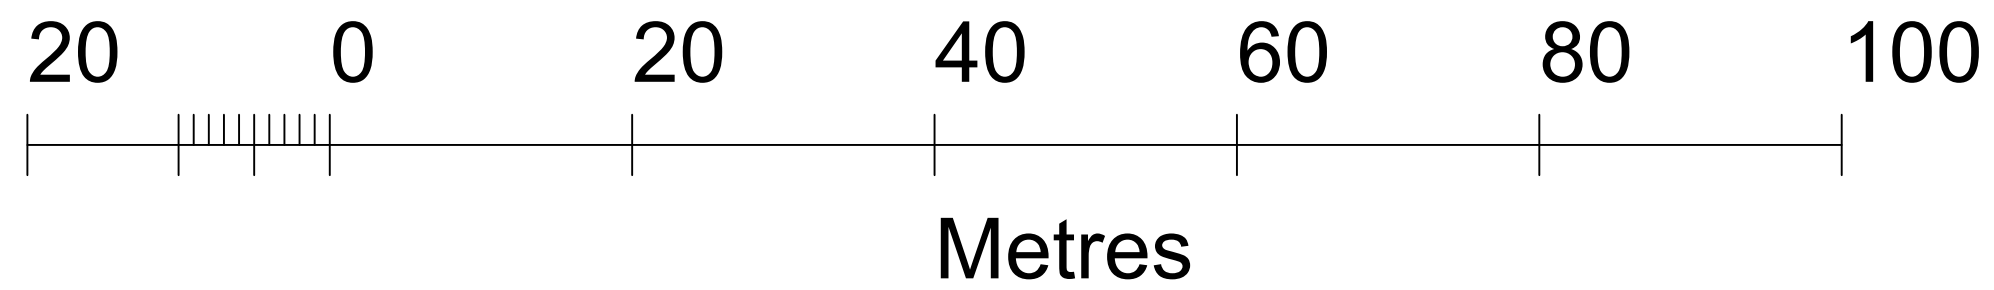
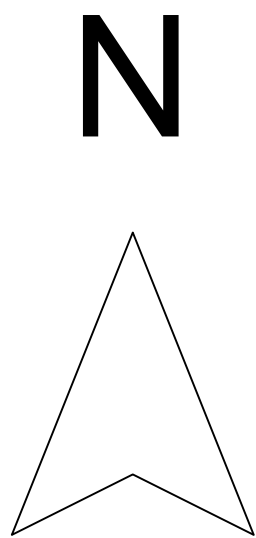


382600.0

389800.0

382600.0

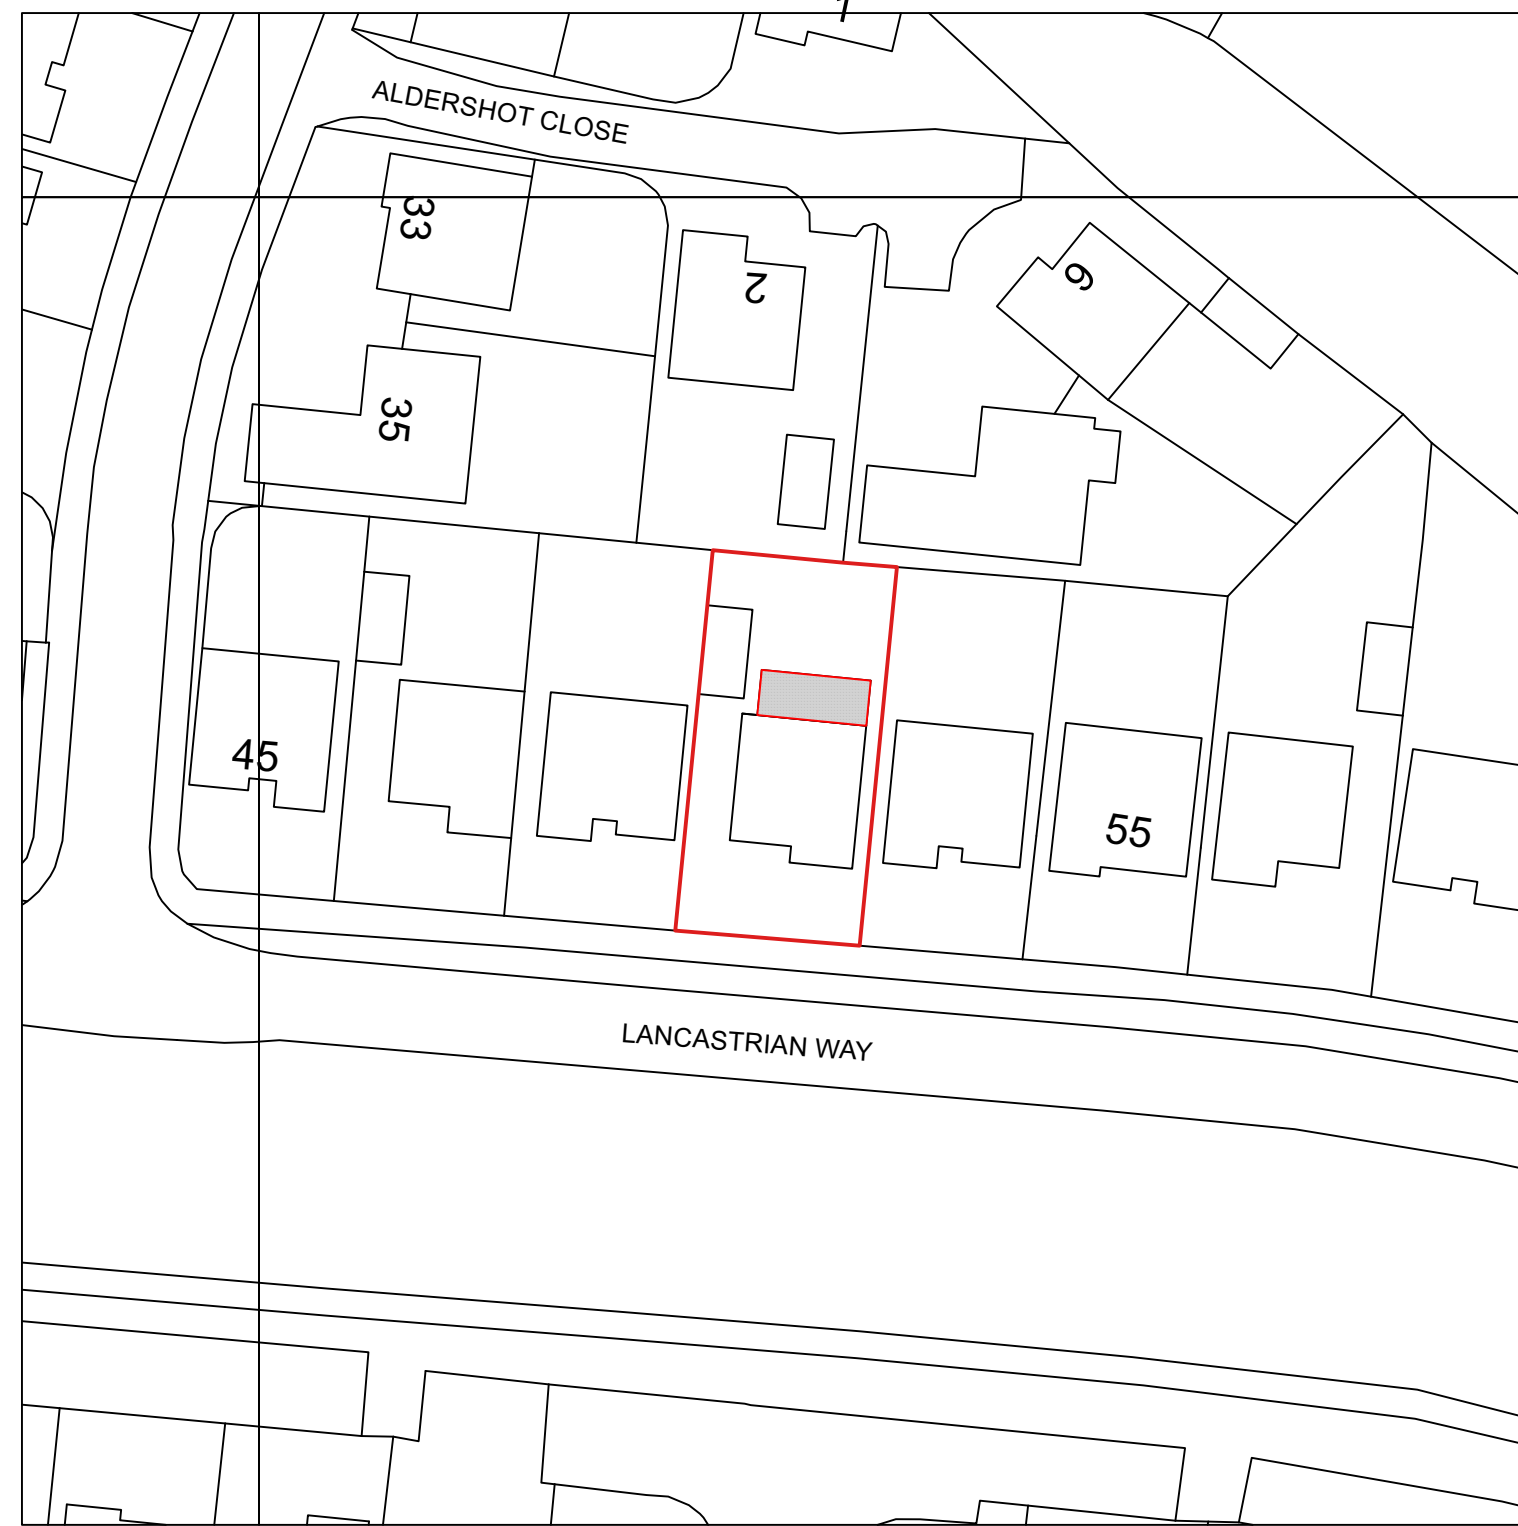

client
RATCHFORD 51 LANCASTRAN WAY WOODFORD SK7 1SA
project
PROPOSED HOUSE EXTENSION & ALTERATIONS
drawing
PROPOSED SITE PLAN
drawing no
RTF24/05
scale
1:500 @ A2
date
MARCH 24
drawn by
WJM

The copyright in all drawings, specifications and documents prepared by the designer and in the work associated with them shall remain the property of the designer. Do not scale from the drawing. Mark to figure dimensions. Check all dimensions on site in the event of discrepancy refer to the designer.



50a park lane poynton
cheshire SK12 1RE
01625 263577
enquiry@architecture.limited