




FRONT ELEVATION



REAR ELEVATION



SIDE ELEVATION

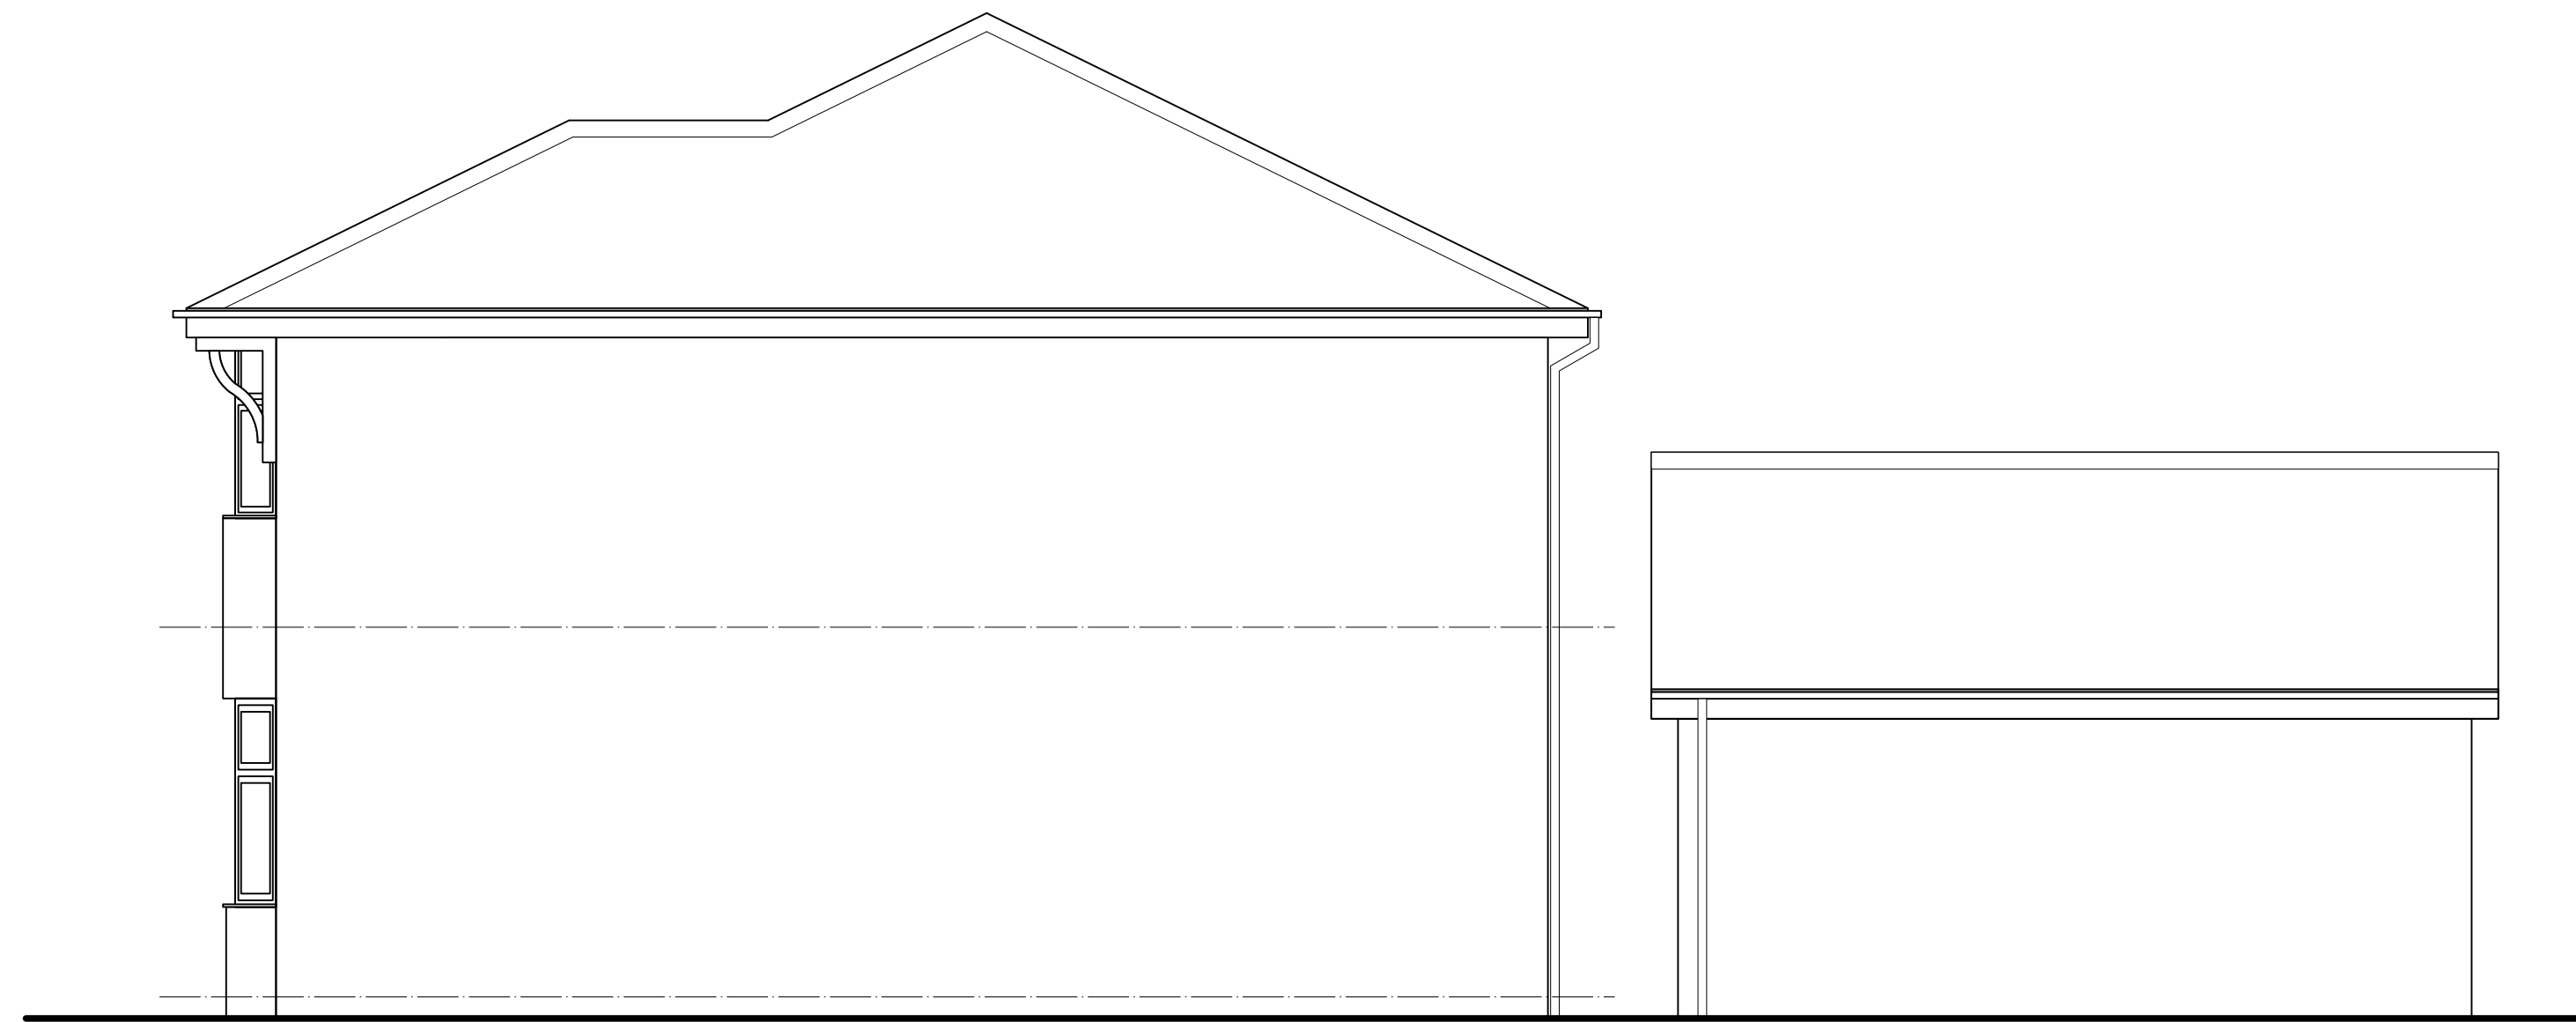

SIDE ELEVATION

client
 RATCHFORD
 51 LANCASTRAIN WAY
 WOODFORD
 SK7 1SA

project
 PROPOSED
 HOUSE EXTENSION
 & ALTERATIONS

drawing
 EXISTING ELEVATIONS

drawing no
 RTF24/02

scale
 1:50 @ A1

date
 MARCH 24

drawn by
 WJM

The copyright in all drawings, specifications and documents prepared by the designer and the work shall remain the property of the designer. Do not copy from the drawing. Mark to spare dimensions. Check all dimensions on site. This work is for the client's use only.

design solutions
 ARCHITECTURE.LIMITED
 500 park lane boston
 cheshire GL12 7JE
 01235 263877
 enquiry@designsolutionsarchitecture.limited