





FRONT ELEVATION




SIDE ELEVATION

 

REAR ELEVATION

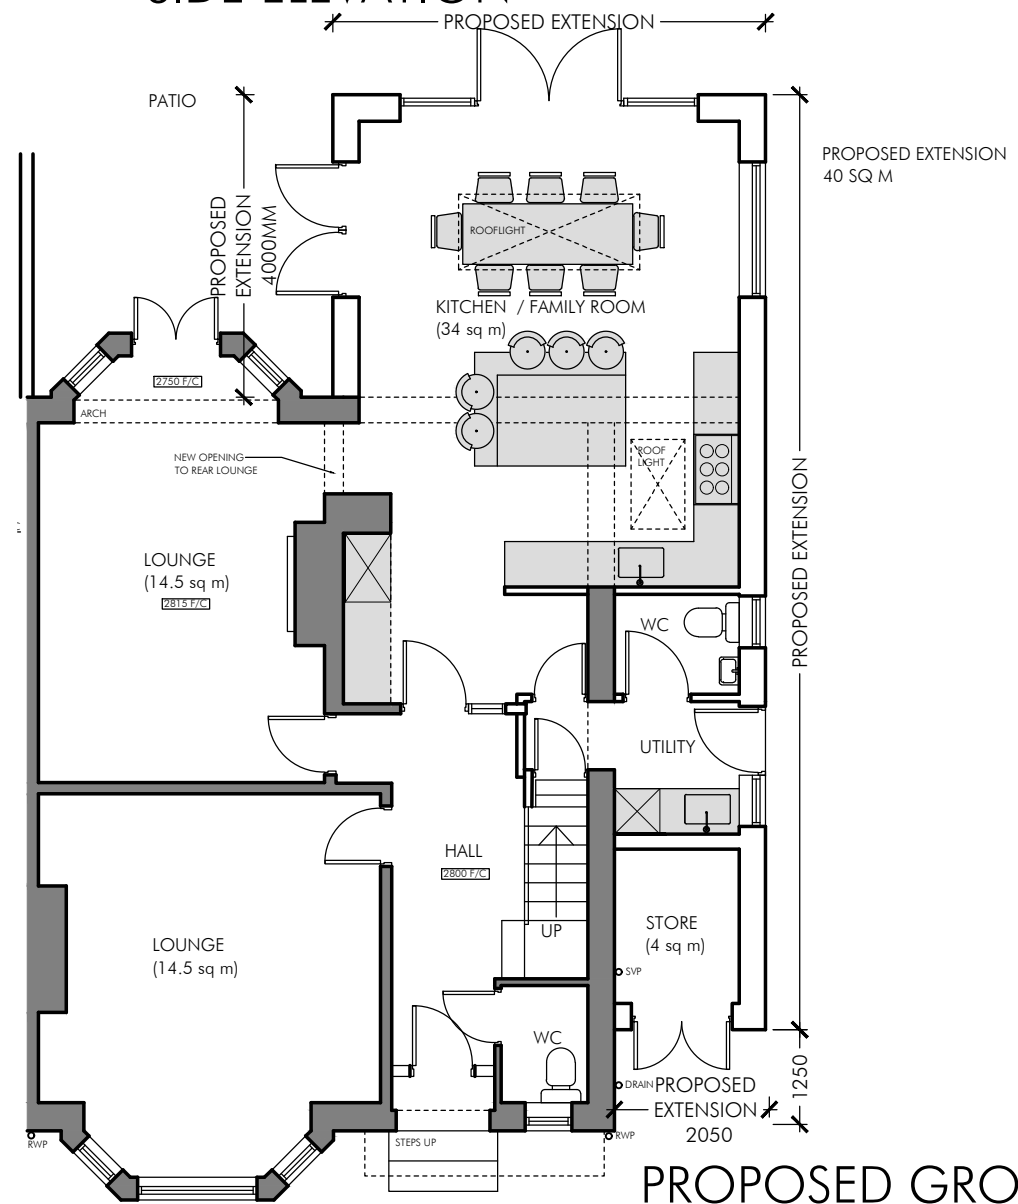

PROPOSED GROUND FLOOR PLAN

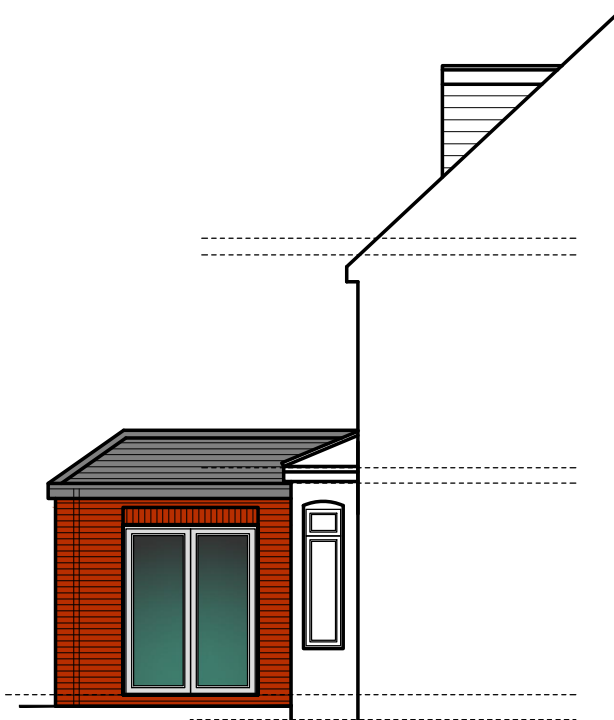

SIDE ELEVATION

P1	DRAWN	13.03.24
<b>PLG Design Ltd</b> <small>DESIGN   PLANNING   PROJECT MANAGEMENT</small>		
<small>T - 0161 464 6675 M - 07795 296644 E - paul.gill@plgdesign.co.uk</small>		<small>Unit 11 National Trading Estate, Bramhall Moor Lane, Hazel Grove, Stockport, SK7 5AA</small>
<small>Client Mr and Mrs Plunkett Address 31 Ogdan Rd, Bramhall, SK7 1HJ</small>		
<small>Title PROPOSED GROUND FLOOR PLAN AND ELEVATIONS</small>		
<small>Scale 1:100 @ A3</small>		
<small>Job Number 23207</small>	<small>Drawing Number PL02</small>	<small>Issue P1</small>