



All Dimensions/Dimensions checked to be checked on site.
 Do not scale this drawing for construction.
 Any drawing errors should be reported to the attention of the architect of the
 COPYRIGHT DaC Design
 COPYRIGHT DaC Design
 REVISIONS: REVISIONS:
 REV. NO. DATE OF REVISION DATE DATE

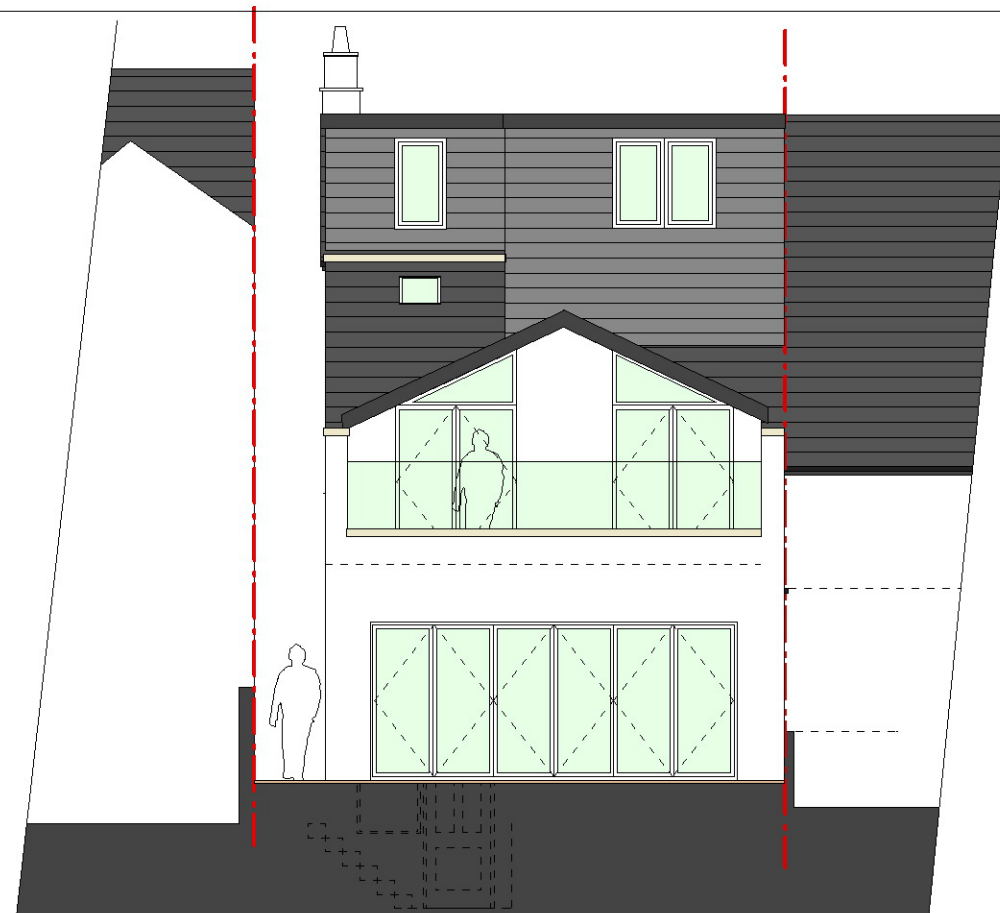


REAR ELEVATION (SOUTH)

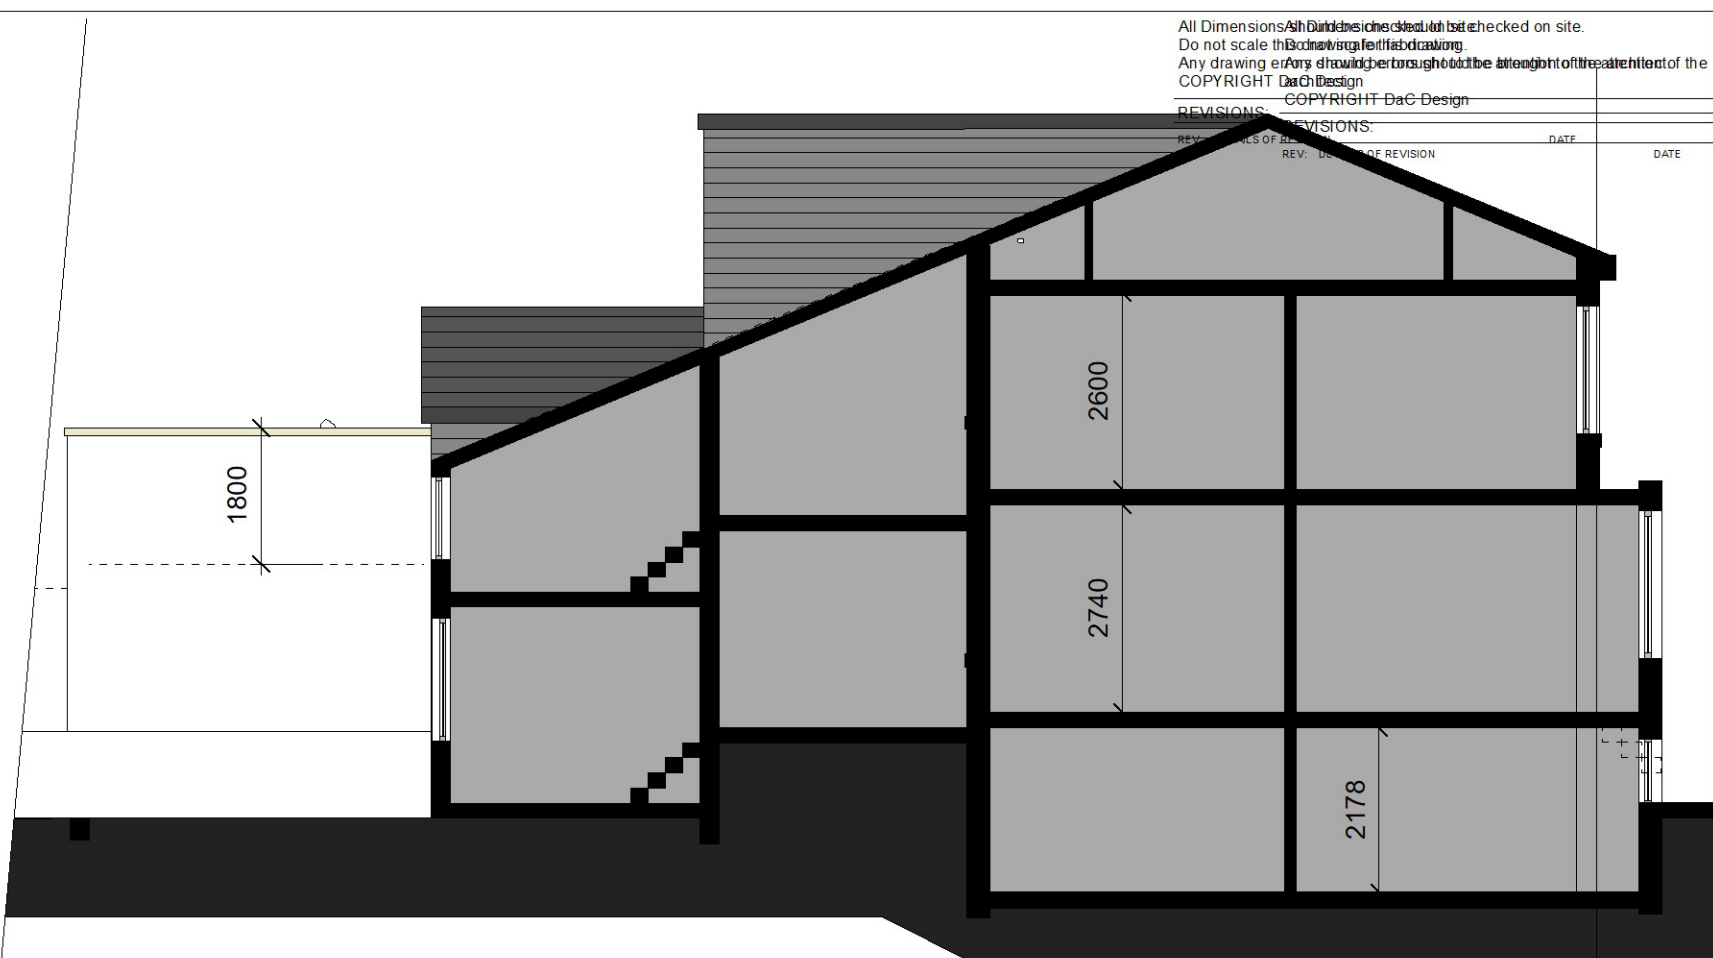


SECTIONAL ELEVATION TO 260 WELLINGTON RD



FRONT ELEVATION TO WELLINGTON RD (NORTH)

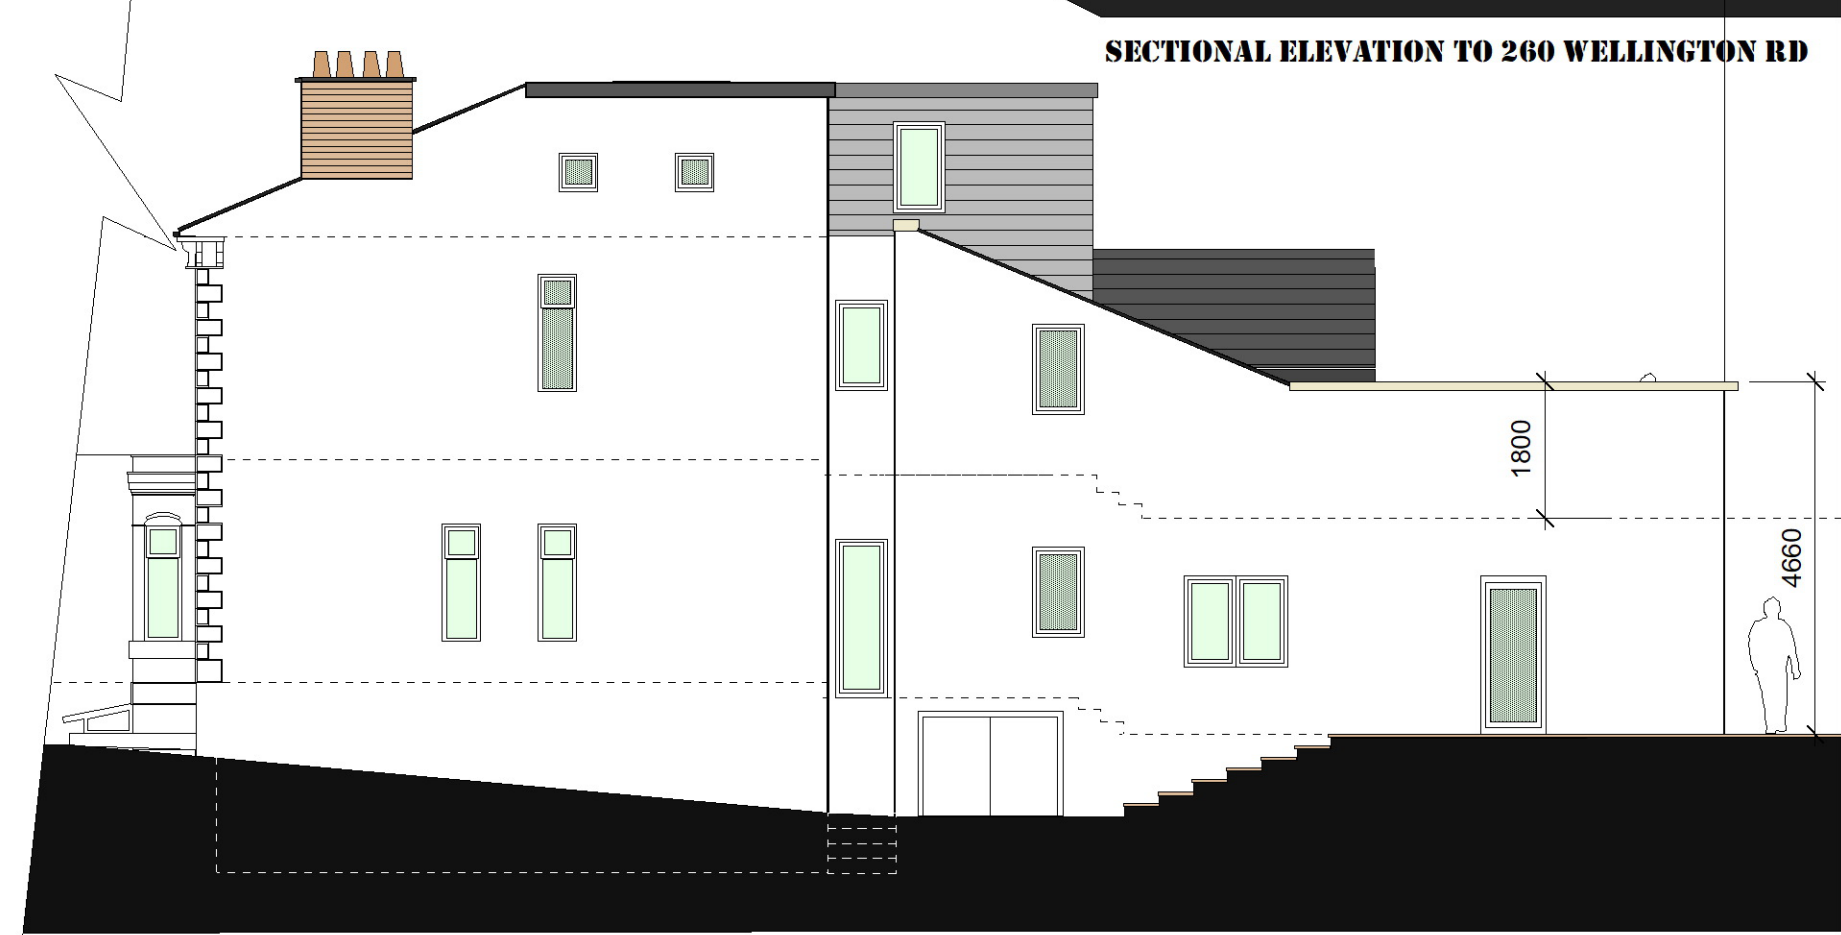

SIDE ELEVATION TO 256 WELLINGTON RD

 

D@C DESIGN
 ARCHITECTURE & PLANNING
 0776 452 3545 0161 425 3934

CLIENT: Mr & Mrs Muj
 SCALE: 1:100 @ A3
 DATE: Oct 2023

DRAWING: ELEVATIONS - AS PROPOSED
 JOB TITLE: Remodel and Extension _ 258 Wellington Rd Sth, Stockport, SK2 6ND

P06