


All Dimensions should be checked on site.
Do not scale this drawing for fabrication.
Any drawing errors should be brought to the attention of the architect.
COPYRIGHT DaC Design

REV.	DETAILS OF REVISION	DATE

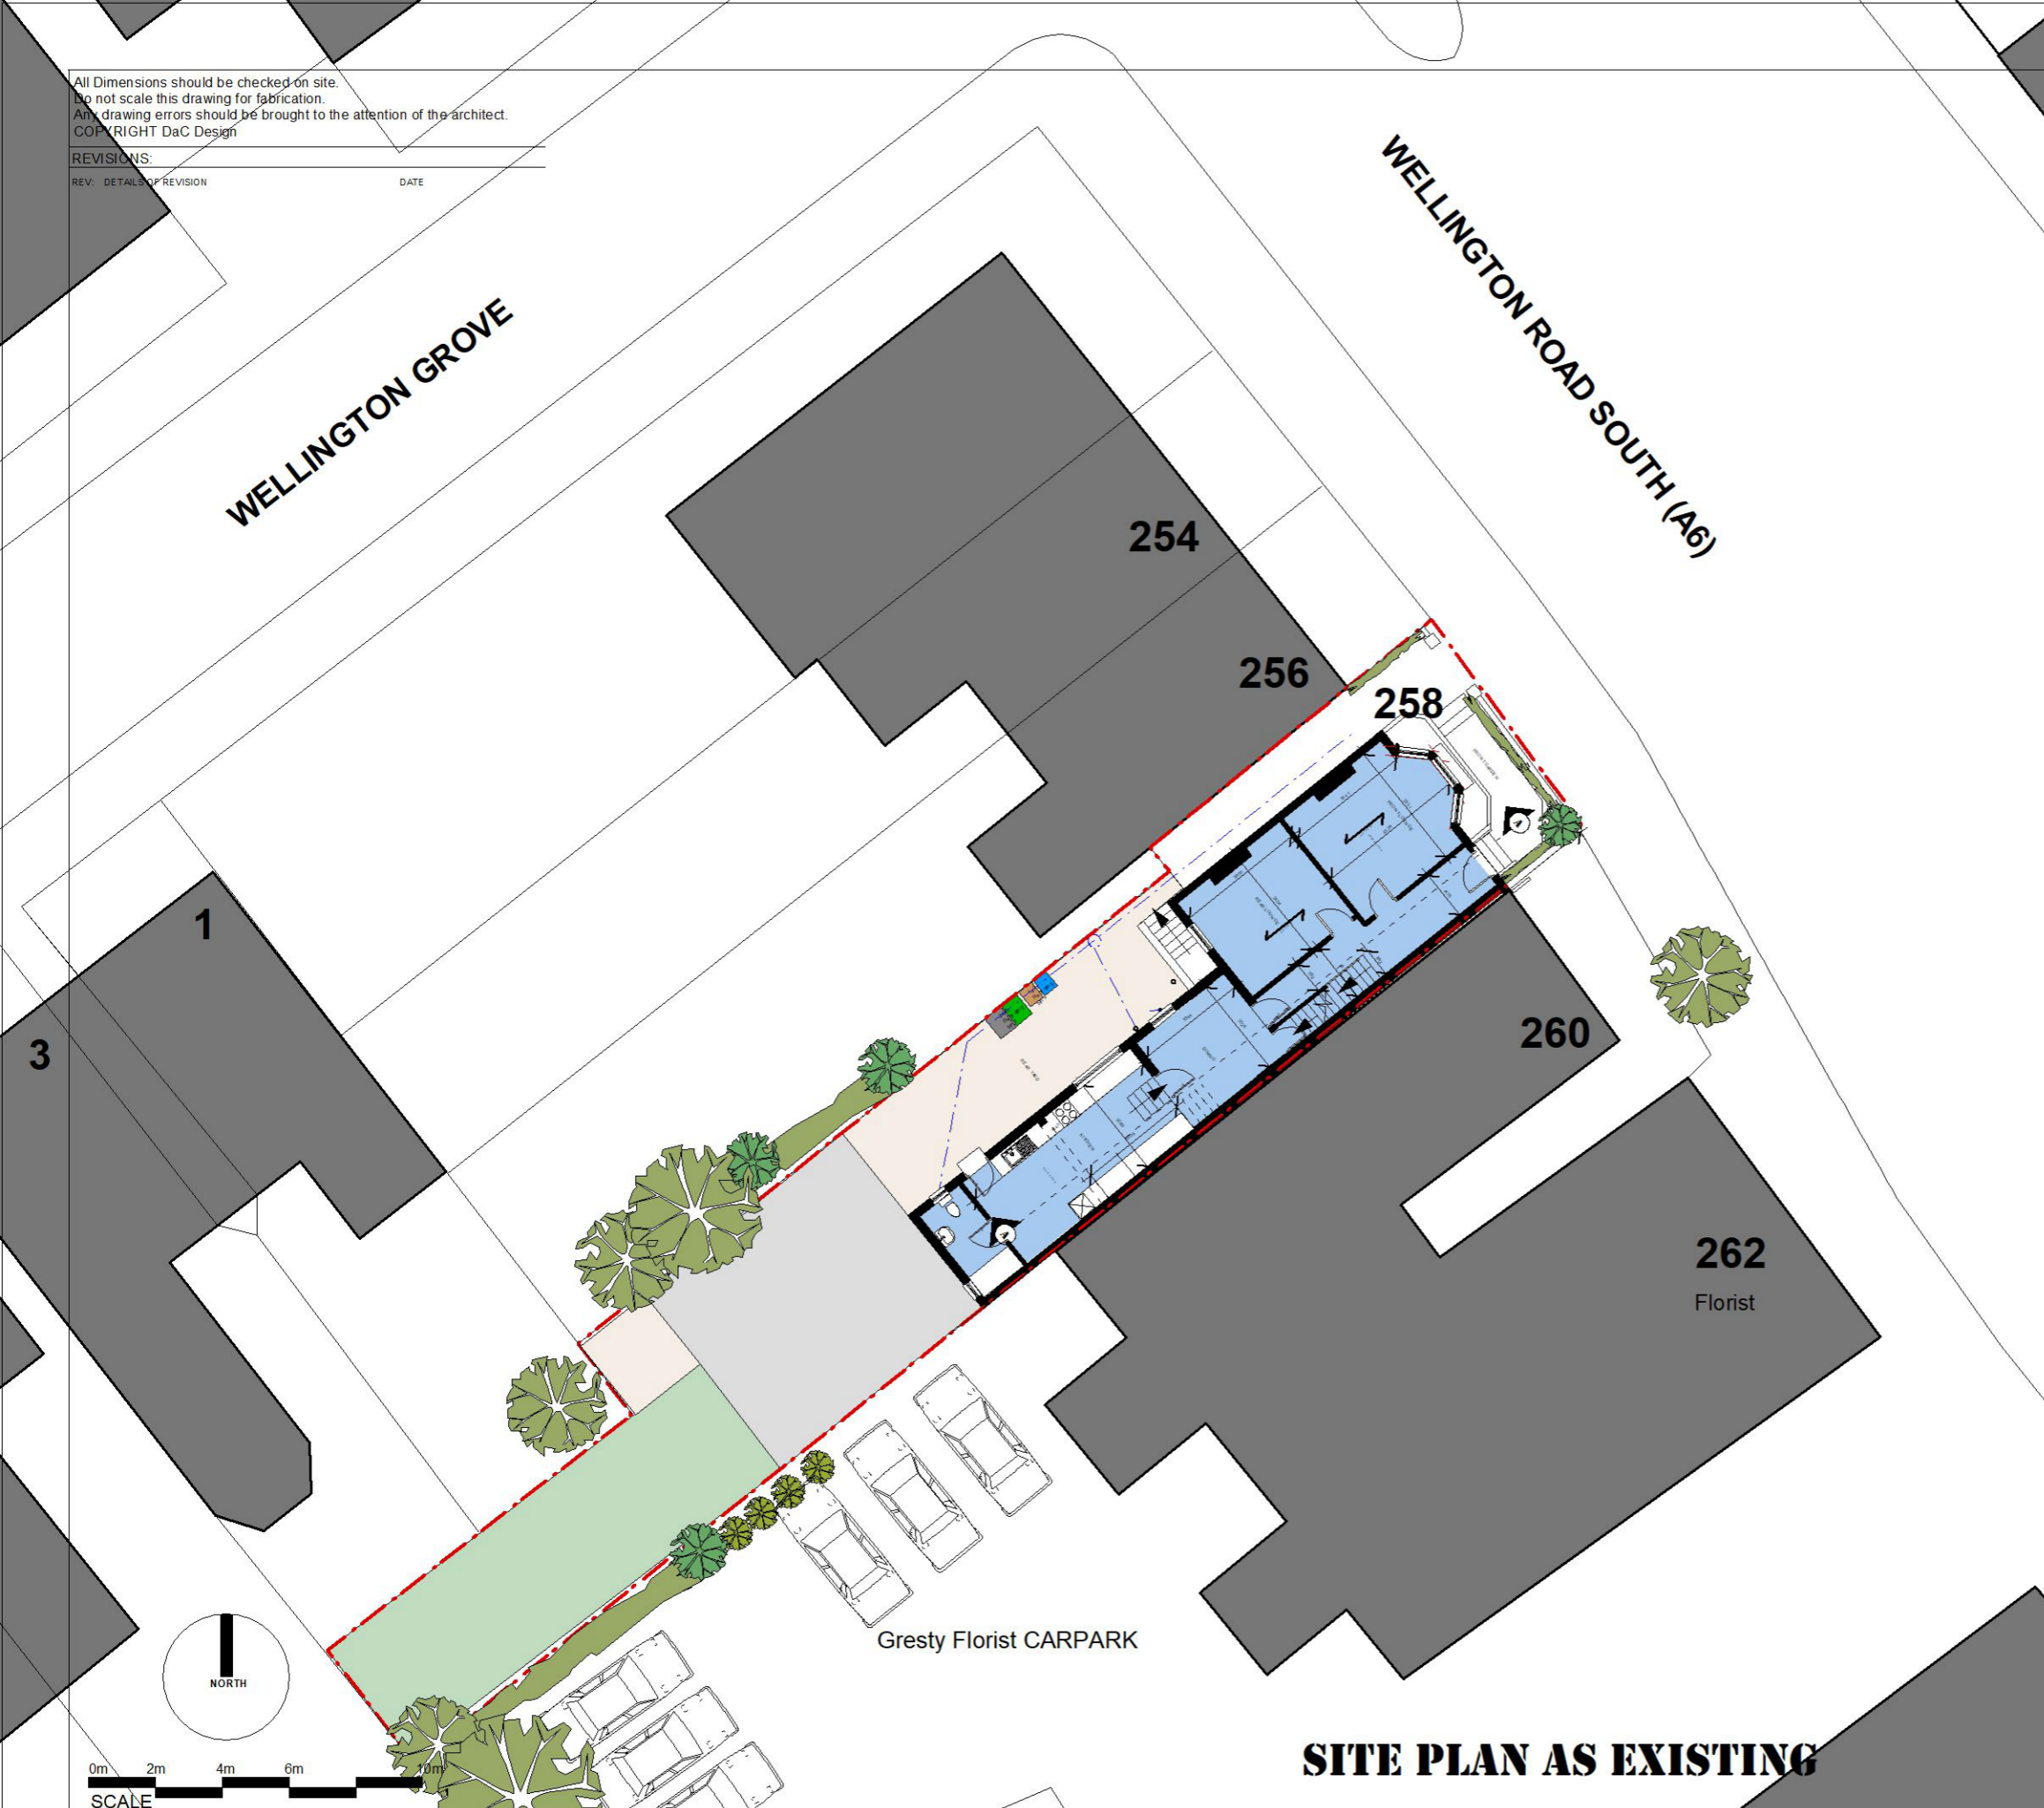

SITE PLAN AS EXISTING

251



VIEW OF REAR ELEVATION



VIEW OF FRONT ELEVATION

D@C DESIGN
ARCHITECTURE & PLANNING
0776 452 3545 0161 425 3934

CLIENT: Mr & Mrs Muj
SCALE: 1:200 @ A3
DATE: Oct 2023

DRAWING: VIEWS & SITE PLAN as EXISTING
JOB TITLE: Remodel and Extension _ 258 Wellington Rd Sth, Stockport, SK2 6ND

P01