



All Dimensions should be checked on site.
 Do not scale this drawing for fabrication.
 Any drawing errors should be brought to the attention of the architect.
 COPYRIGHT DaC Design


REVISIONS:
 REV: DETAILS OF REVISION DATE

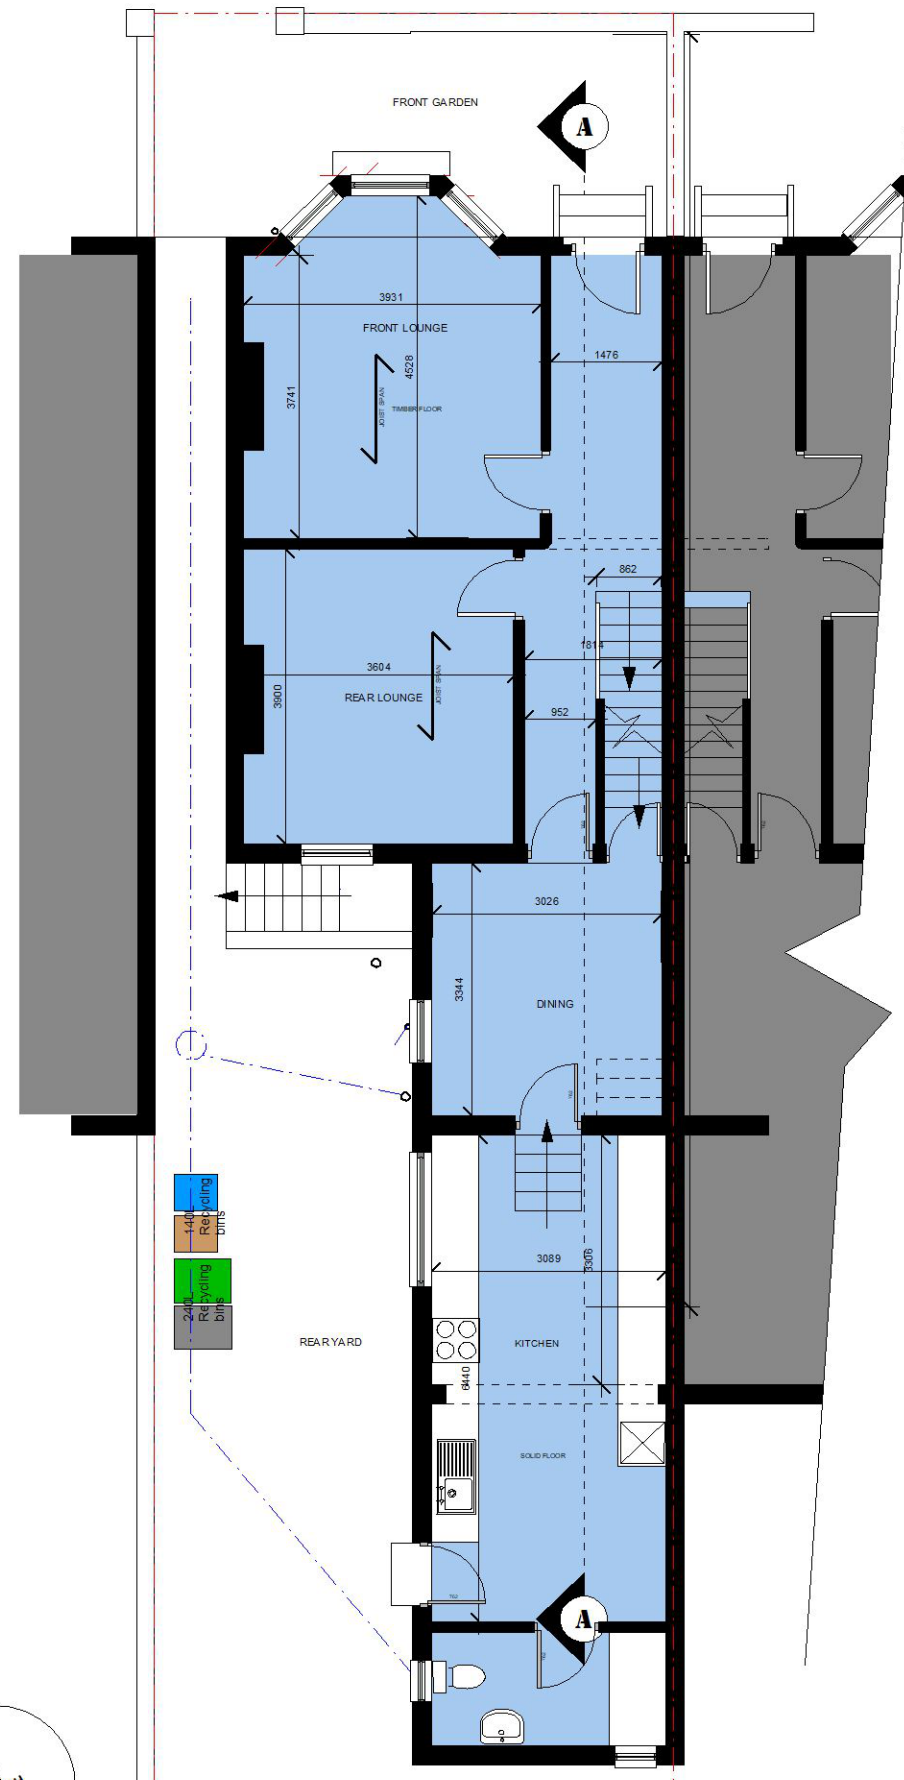


GROUND FLOOR PLAN
 81.5M²

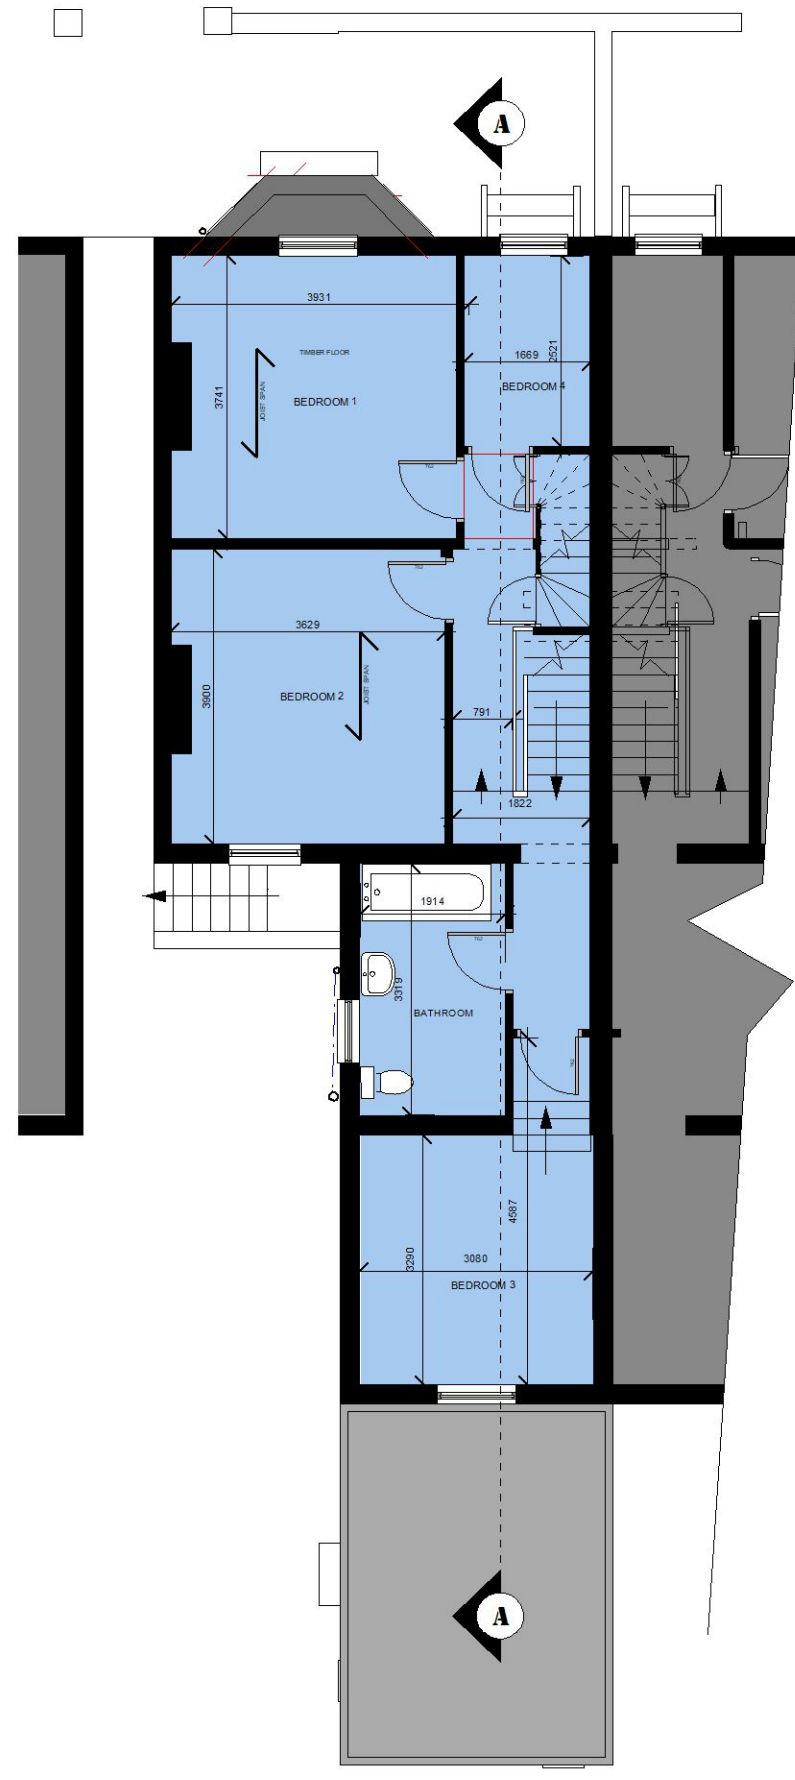

FIRST FLOOR PLAN
 65.2M²

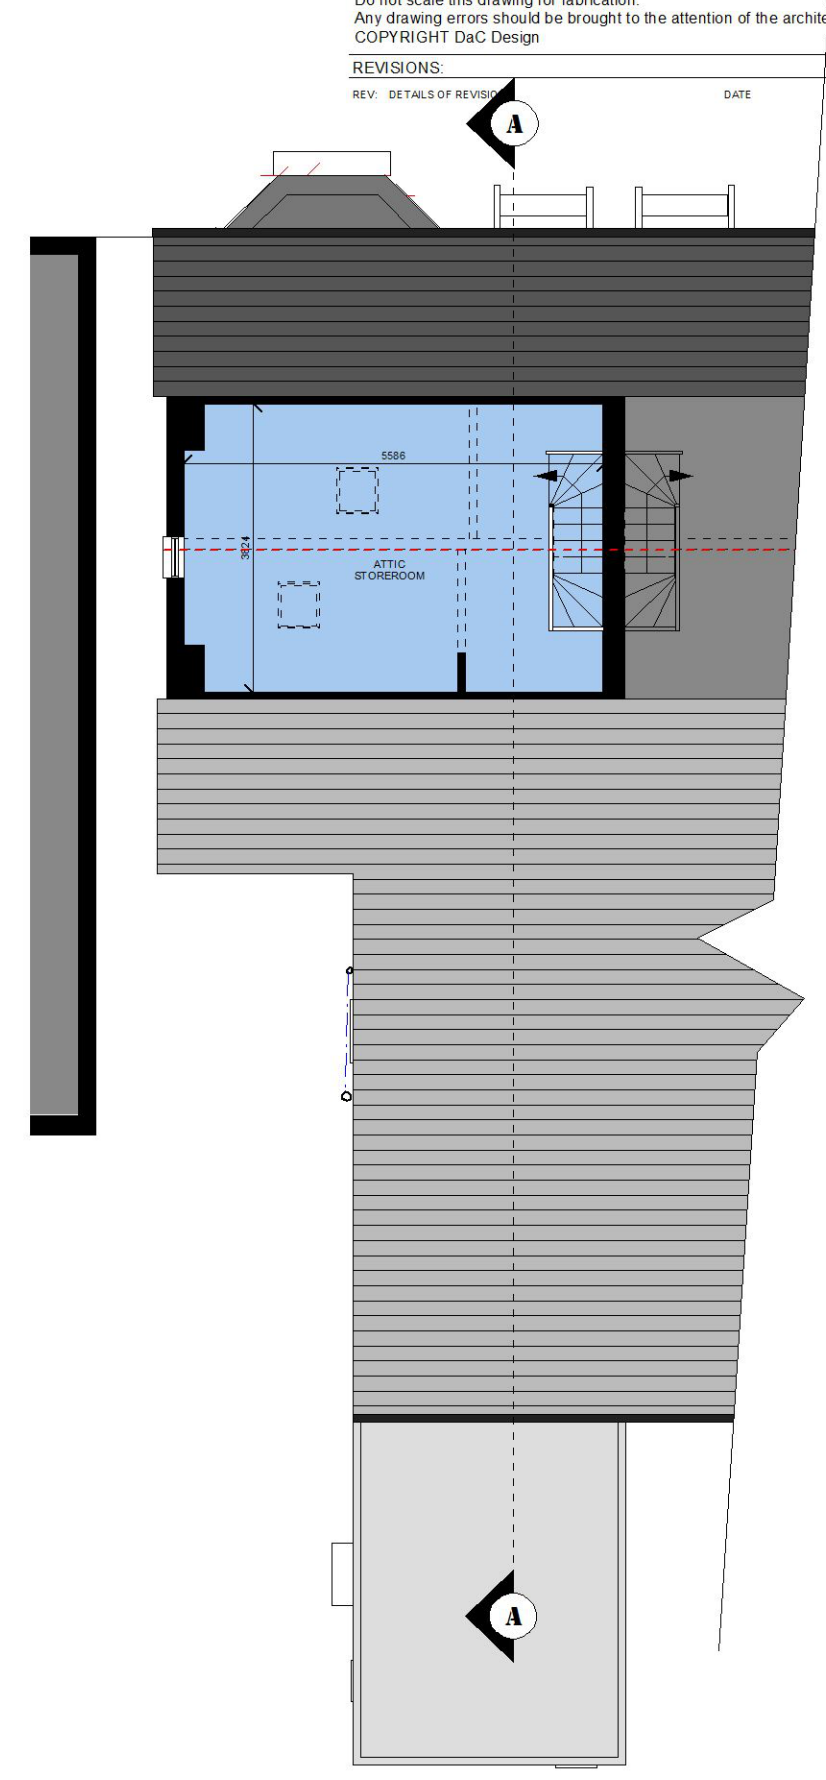

ATTIC FLOOR PLAN
 21.0M²

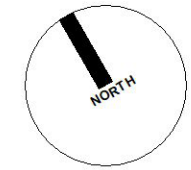

0m 2m 4m 5m
 SCALE

D@C DESIGN
 ARCHITECTURE & PLANNING
 0776 452 3545 0161 425 3934

CLIENT: Mr & Mrs Muj
 SCALE: 1:100 @ A3
 DATE: Oct 2023

DRAWING: FLOOR PLANS - AS EXISTING
 JOB TITLE: Remodel and Extension _ 258 Wellington Rd Sth, Stockport, SK2 6ND

P02