



All Dimensions should be checked on site.
 Do not scale this drawing.
 Any drawing or information should be the property of the architect of the
 COPYRIGHT DaC Design
 REVISIONS: COPYRIGHT DaC Design
 REV: DETAILS OF REVISION REV: DETAILS OF REVISION DATE DATE

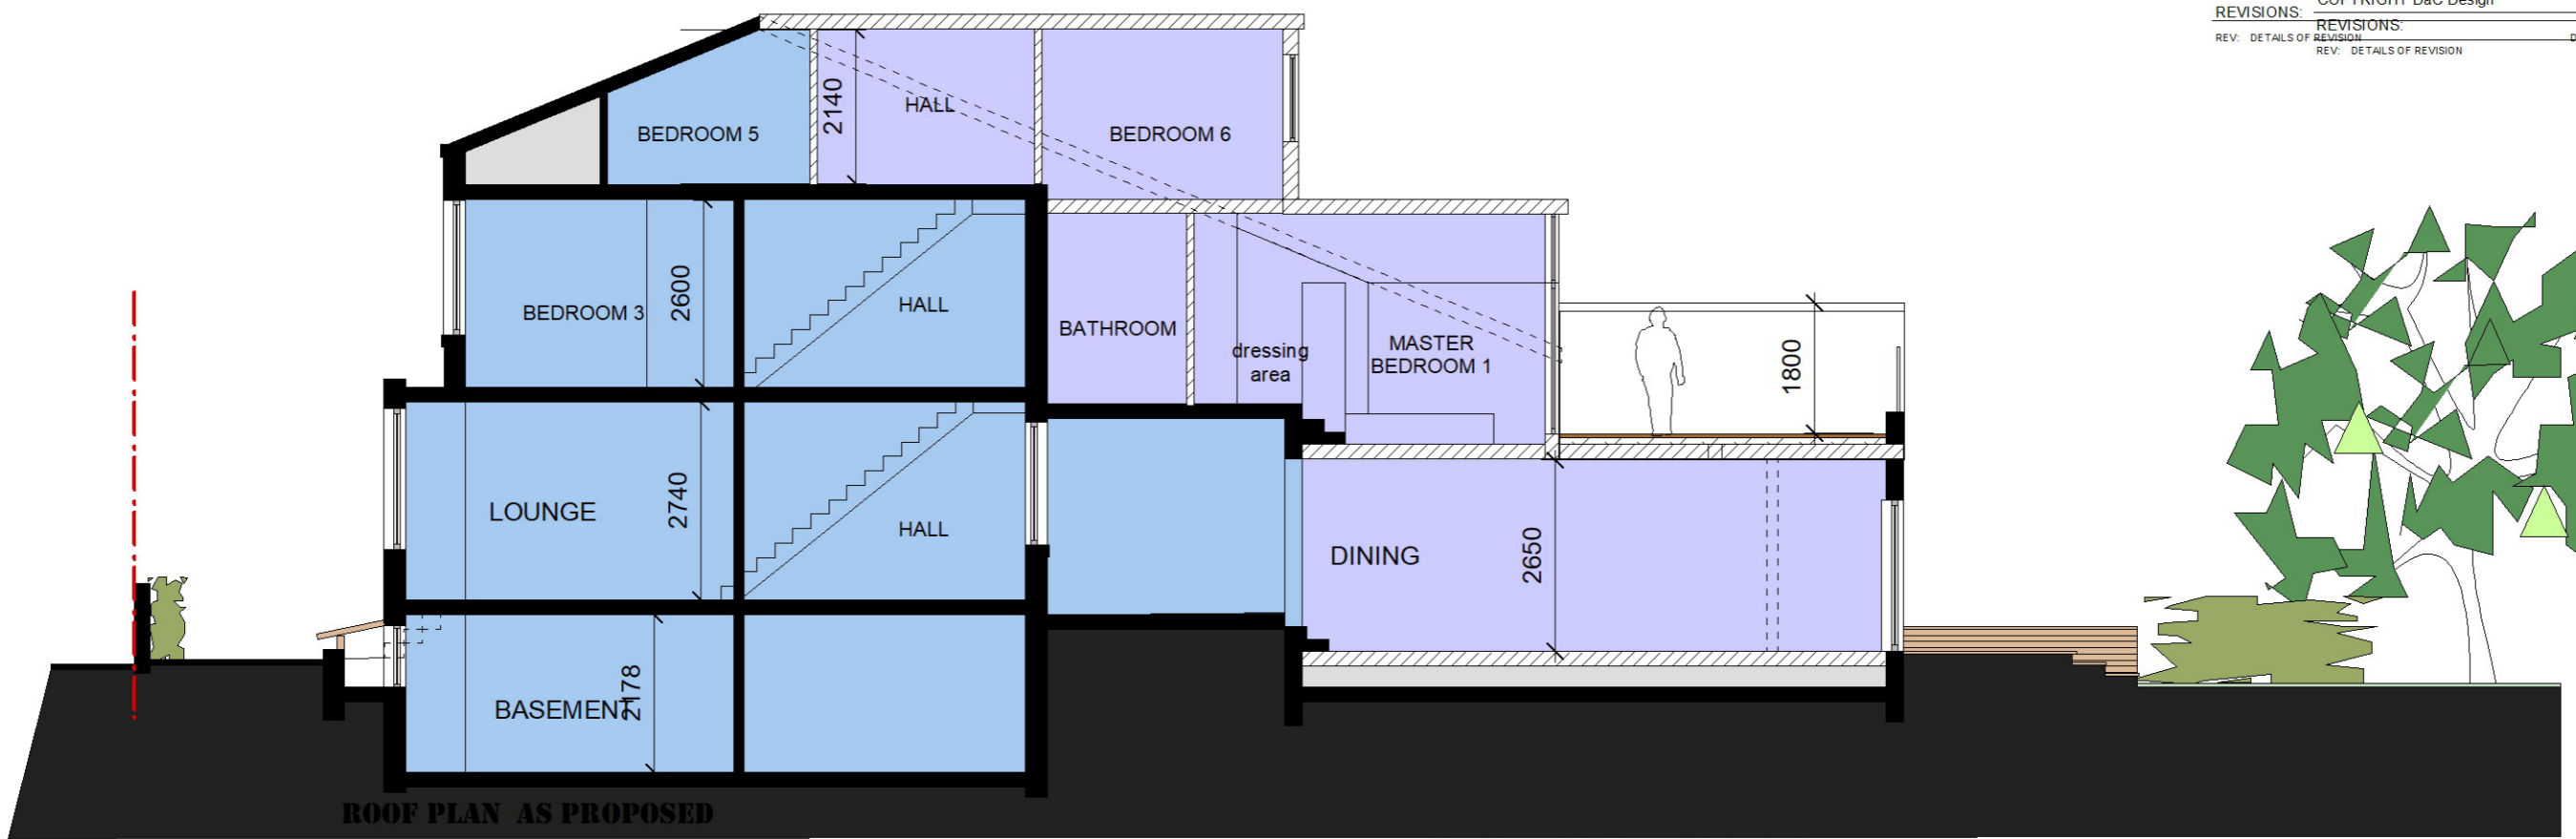

ROOF PLAN AS PROPOSED

SECTION A-A AS PROPOSED

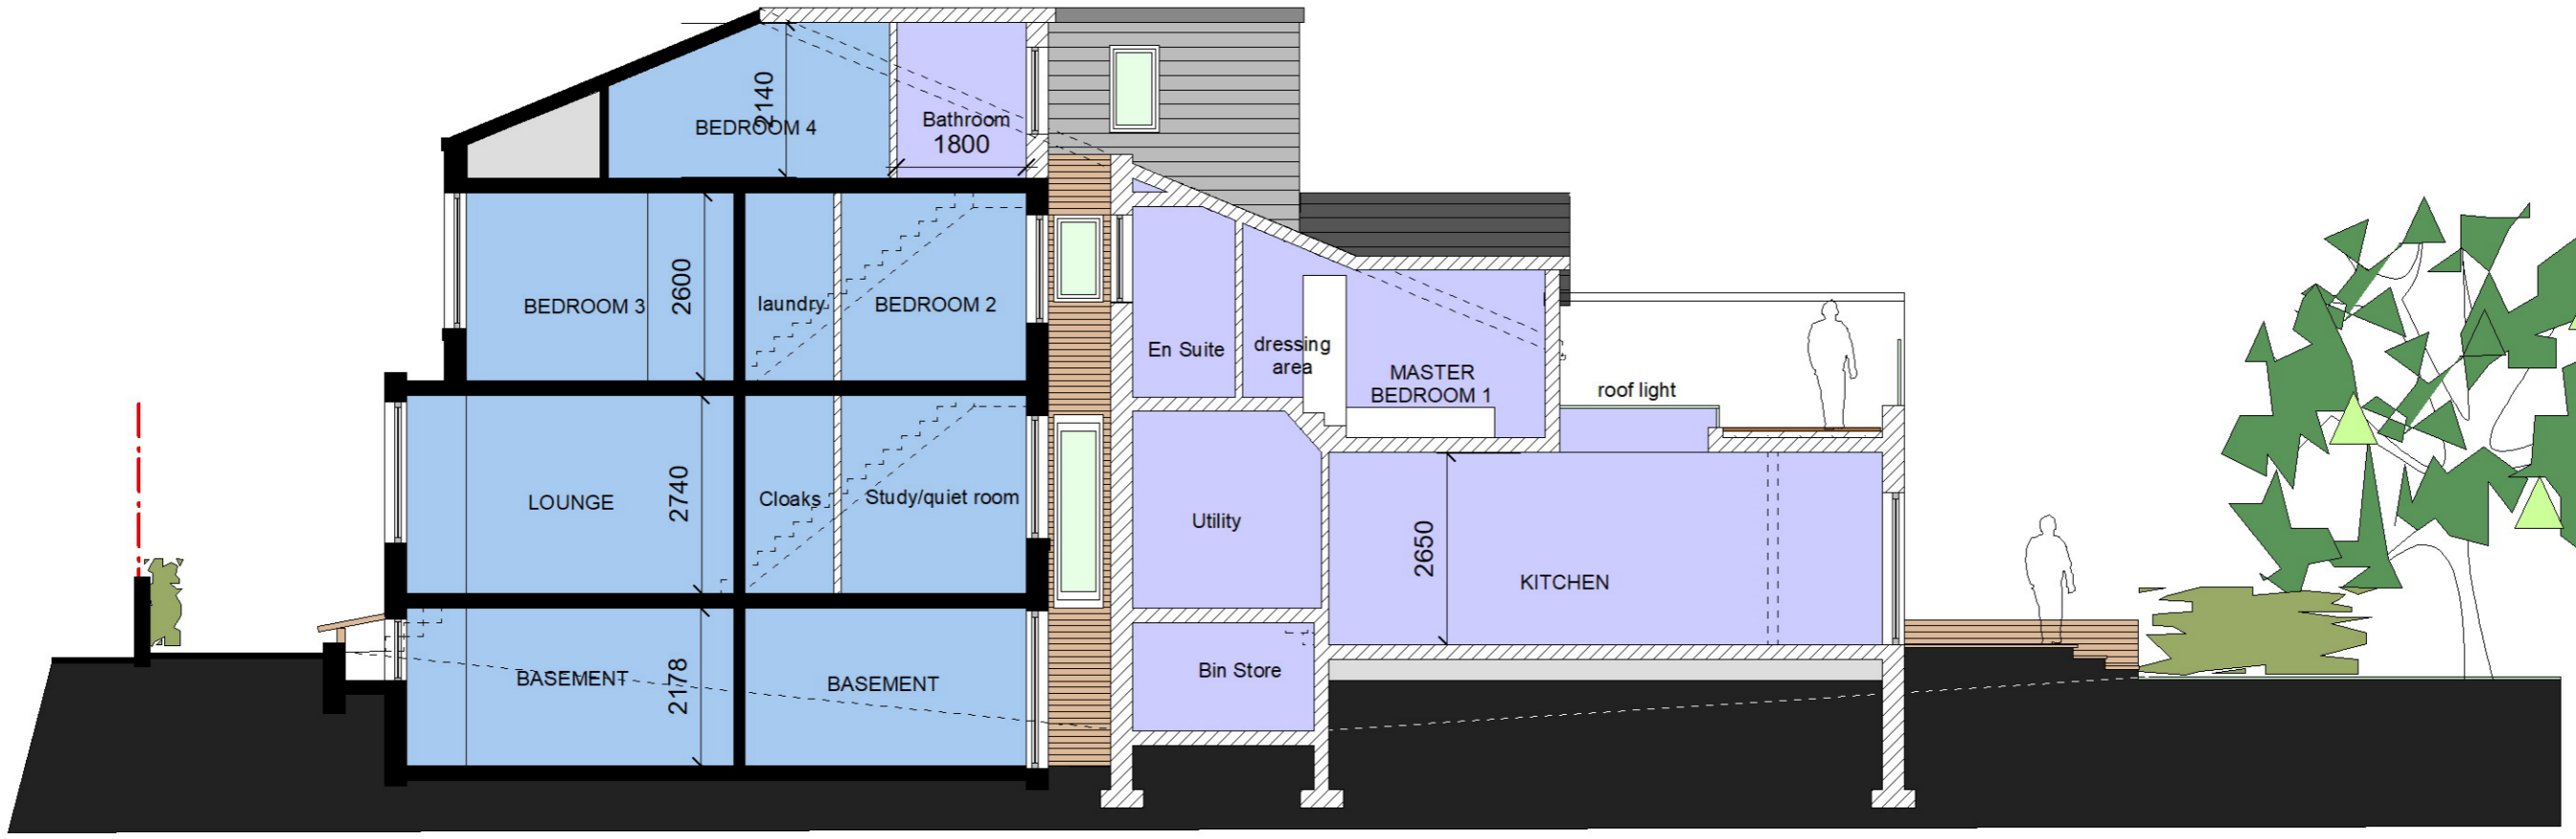

SECTION B - B AS PROPOSED



D@C DESIGN
 ARCHITECTURE & PLANNING
 0776 452 3545 0161 425 3934

CLIENT: Mr & Mrs Muj
 SCALE: 1:100 @ A3
 DATE: Oct 2023

DRAWING: SECTIONS - AS PROPOSED
 JOB TITLE: Remodel and Extension _ 258 Wellington Rd Sth, Stockport, SK2 6ND

P07